


GENERAL LOCATION ONLY. DO NOT USE TO LOCATE FOR EXCAVATION. CALL 1-800-252-1166 FOR ONSITE LOCATIONS AND STAKING.

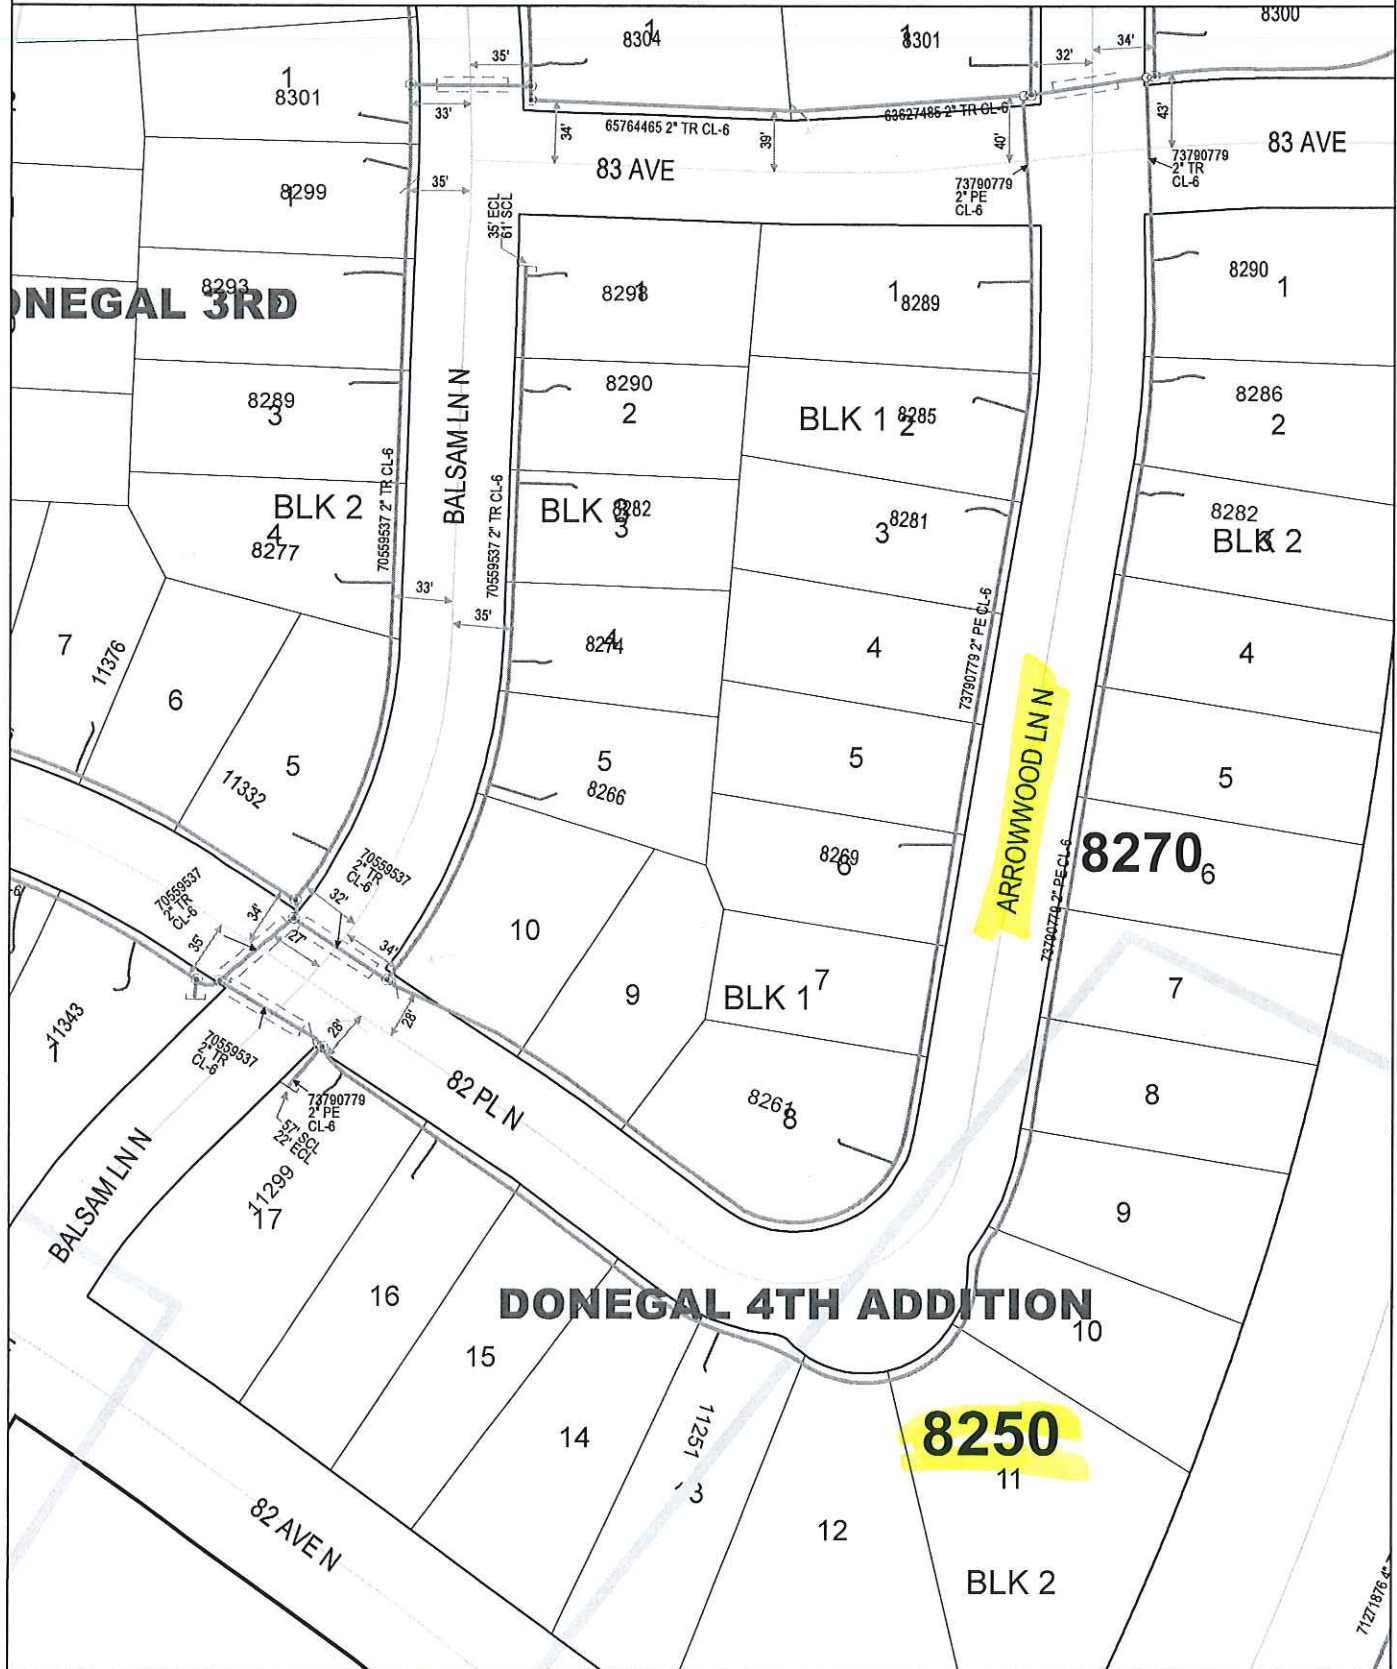

Plotted by: i929684
Plot Date: 12/3/2016

8250 & 8270 ARROWWOOD LN N
MAPLE GROVE

Scale: 1" : 100'
CenterPoint Energy
North