


*EXPOSE WIRES AND BORE EAST TO 6420 SYCAMORE FOR NEW SERVICE SPACE INTO EXISTING WIRES*

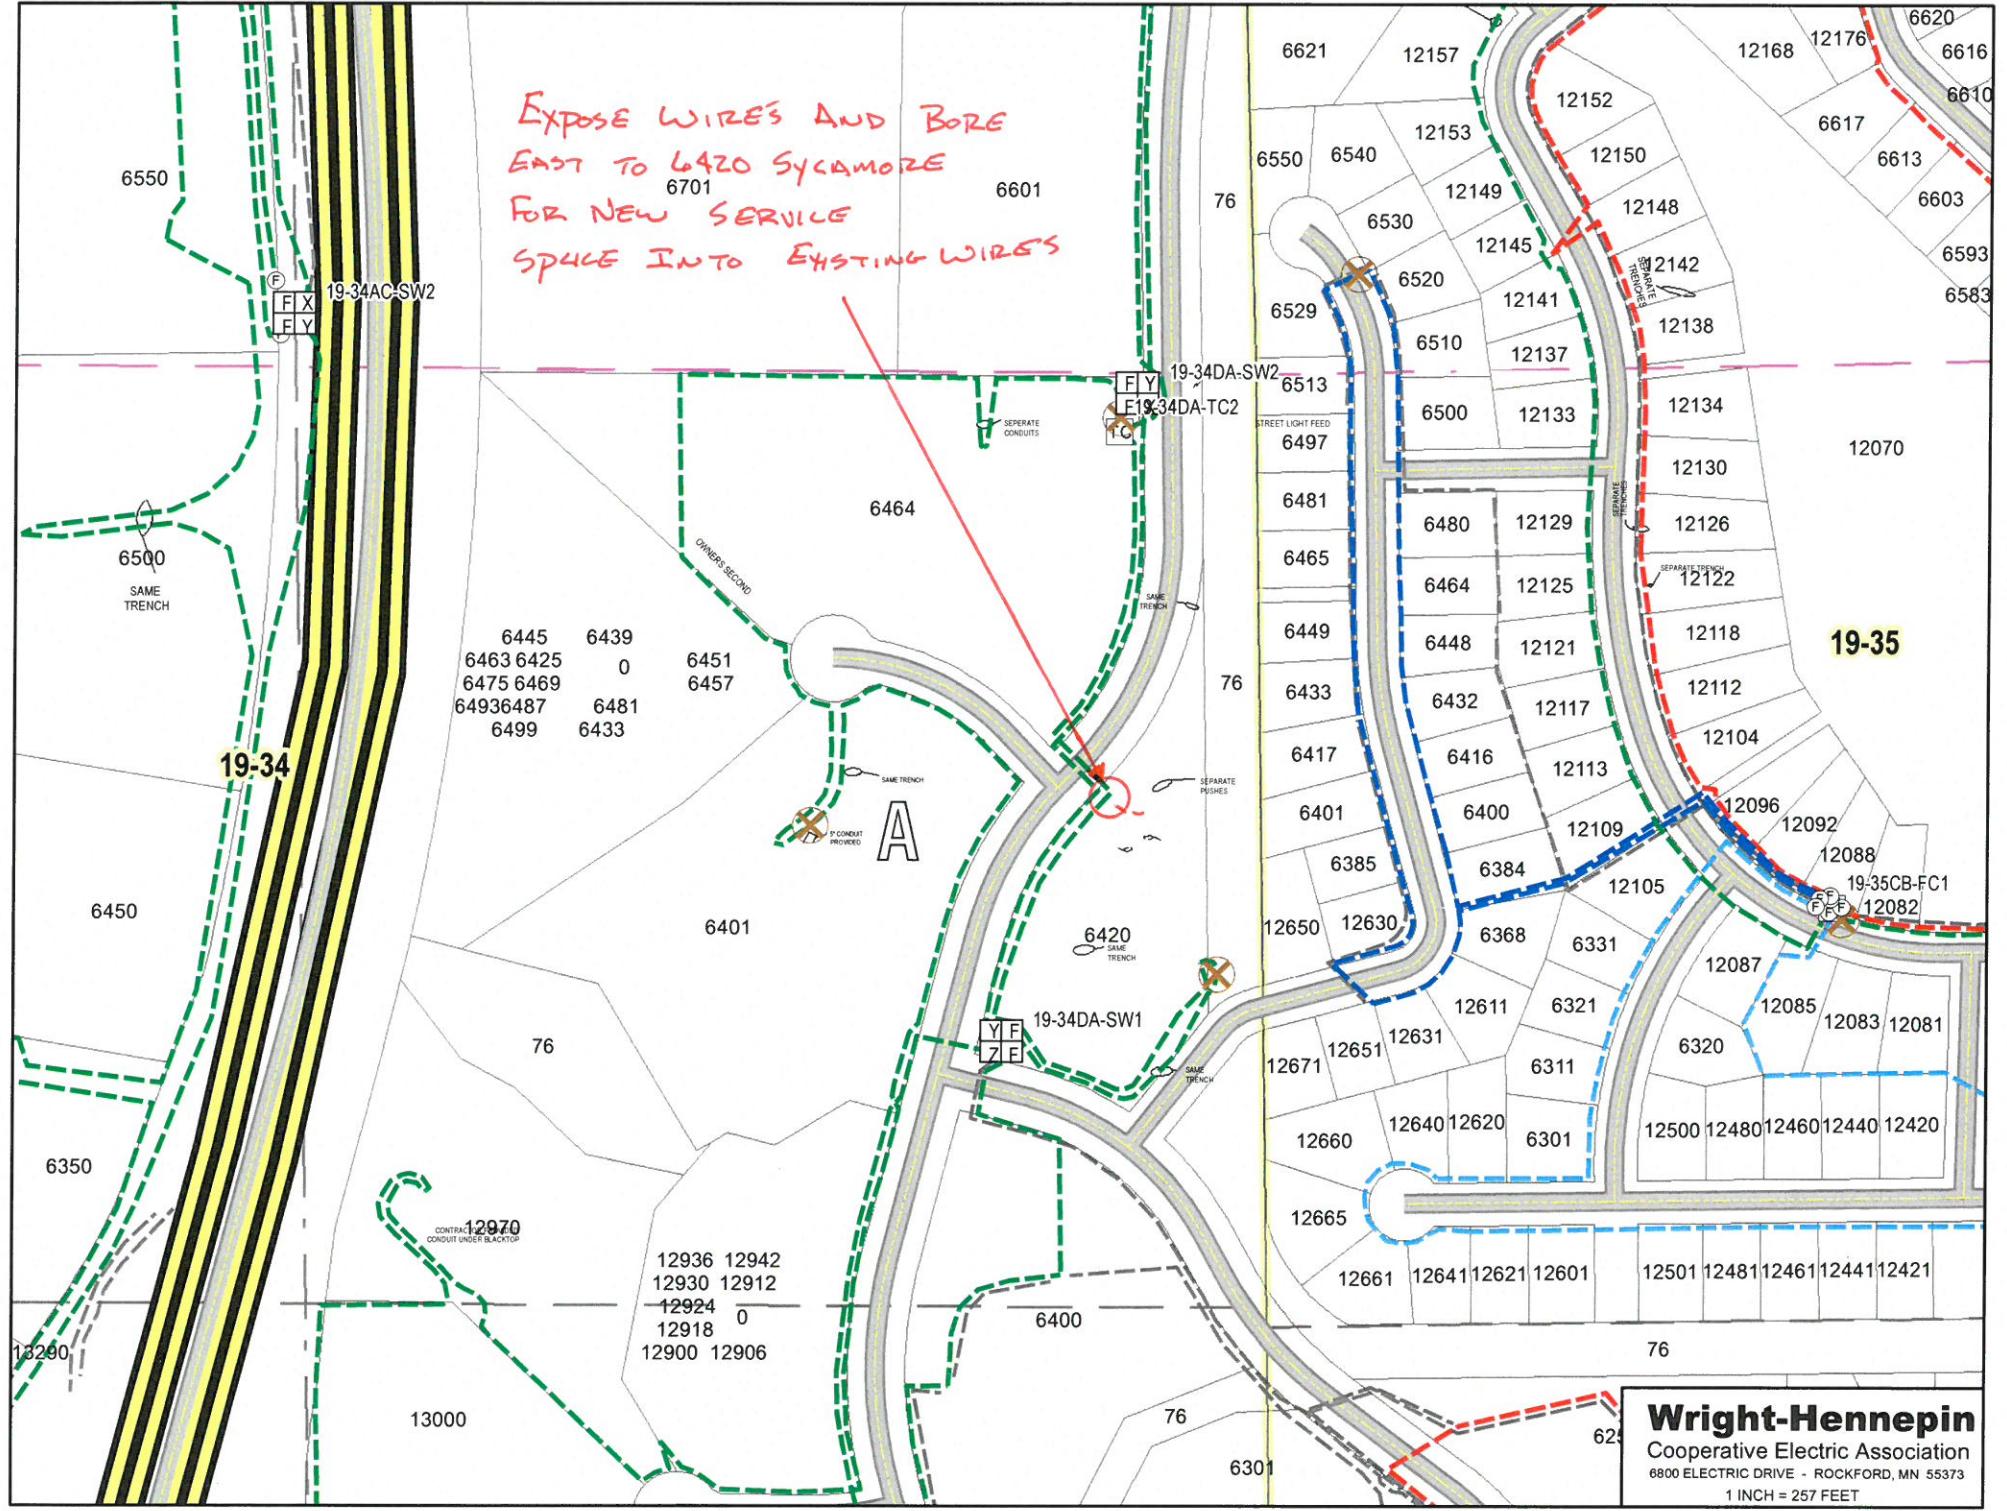

**Wright-Hennepin**  
 Cooperative Electric Association  
 6800 ELECTRIC DRIVE - ROCKFORD, MN 55373  
 1 INCH = 257 FEET