


7244-7266 Zircon Ct n
M.G.
New Town Homes

Zircon Ct n

95'

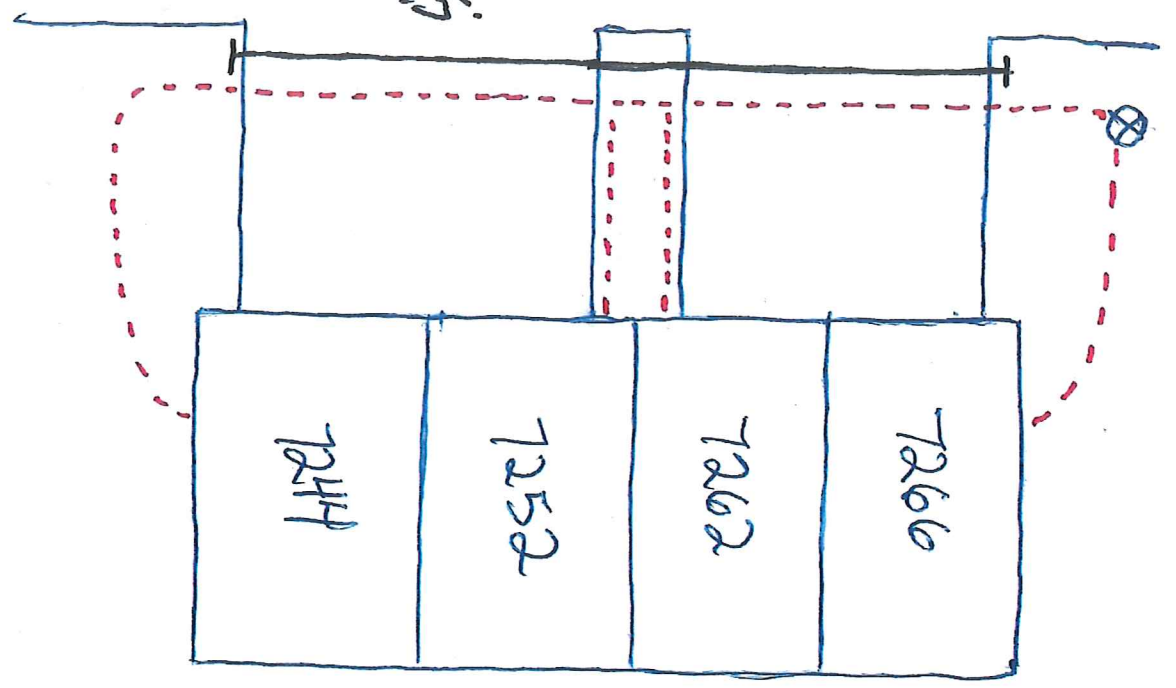

N ↑


COMCAST UNDERGROUND WORK REQUEST

MGV 116

3/25/21
inst - RT

IMPORTANT: PLEASE NOTE LAWN SPRINKLER SYSTEMS & INVISIBLE DOG FENCES

PHONE # _____ Invisible Fencing: Yes _____ No _____
 PUSH # _____ Underground Sprinkler systems: Yes _____ No _____
 PUSH WO # _____ Underground lighting or other wiring: Yes _____ No _____
 G-sv _____ Map/Node _____ Sidewalk push needed: Yes _____ No _____

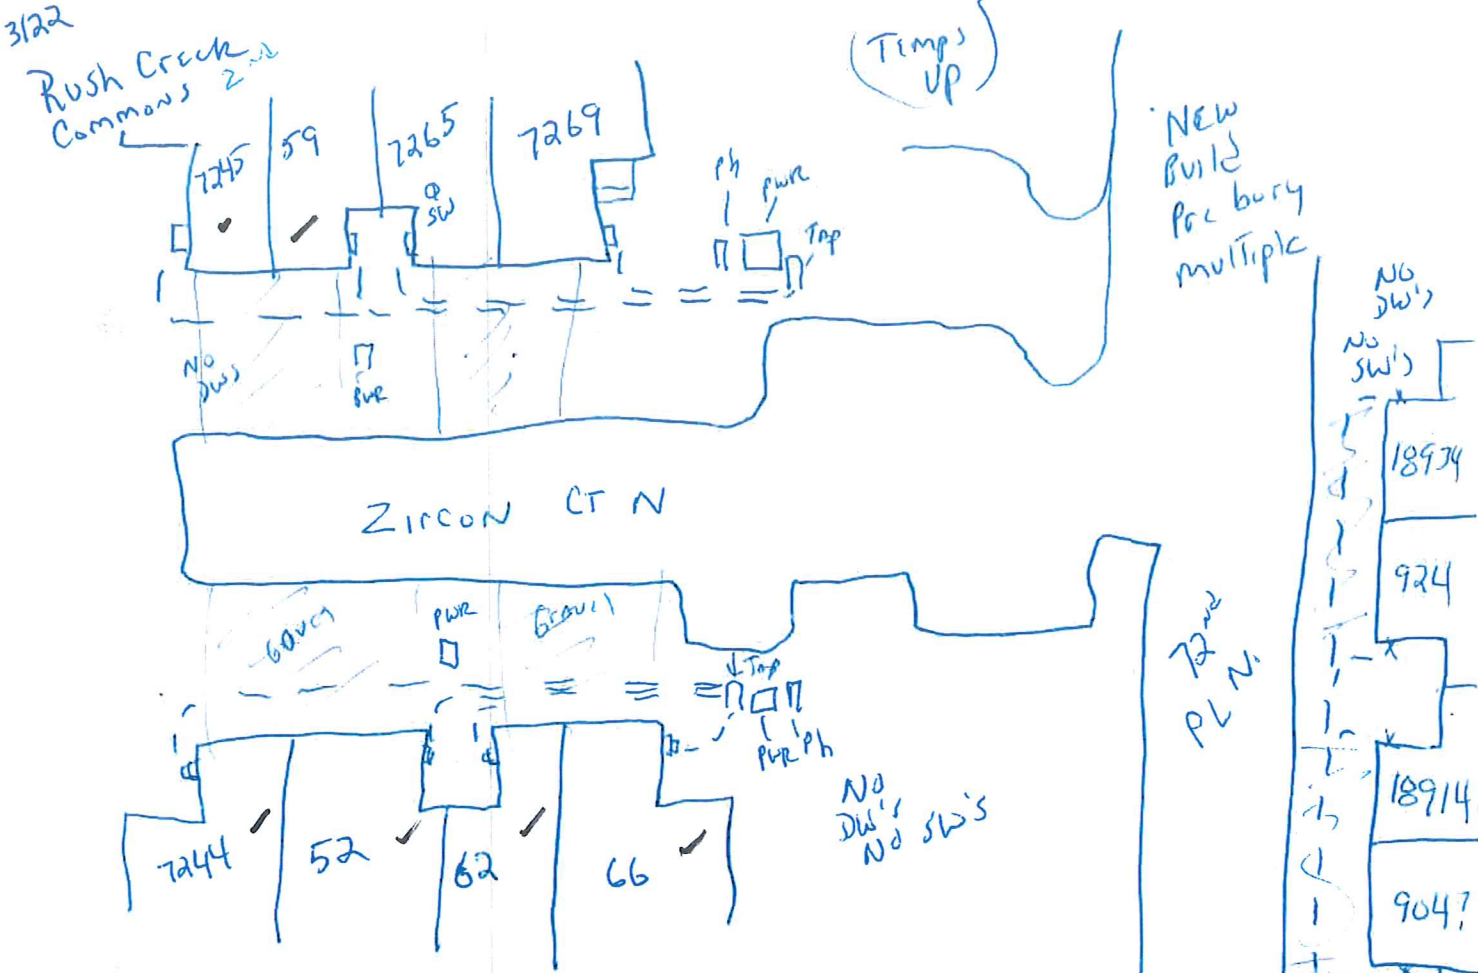


ADDRESS: 7244 - 7269 Zircon CT N. CITY: MGV

PUSH for: (Powers) DROP is: _____ Drop Instructions: Also - 18904 - 18934
 Driveway New _____
 Road Replacement _____
 Alley _____
 Sidewalk _____

NOTE: Please try to indicate driveways, peds, poles, present drop route, and the new drop route if a new one is requested.

TECH #: _____ SIGNED: _____ DATE: _____

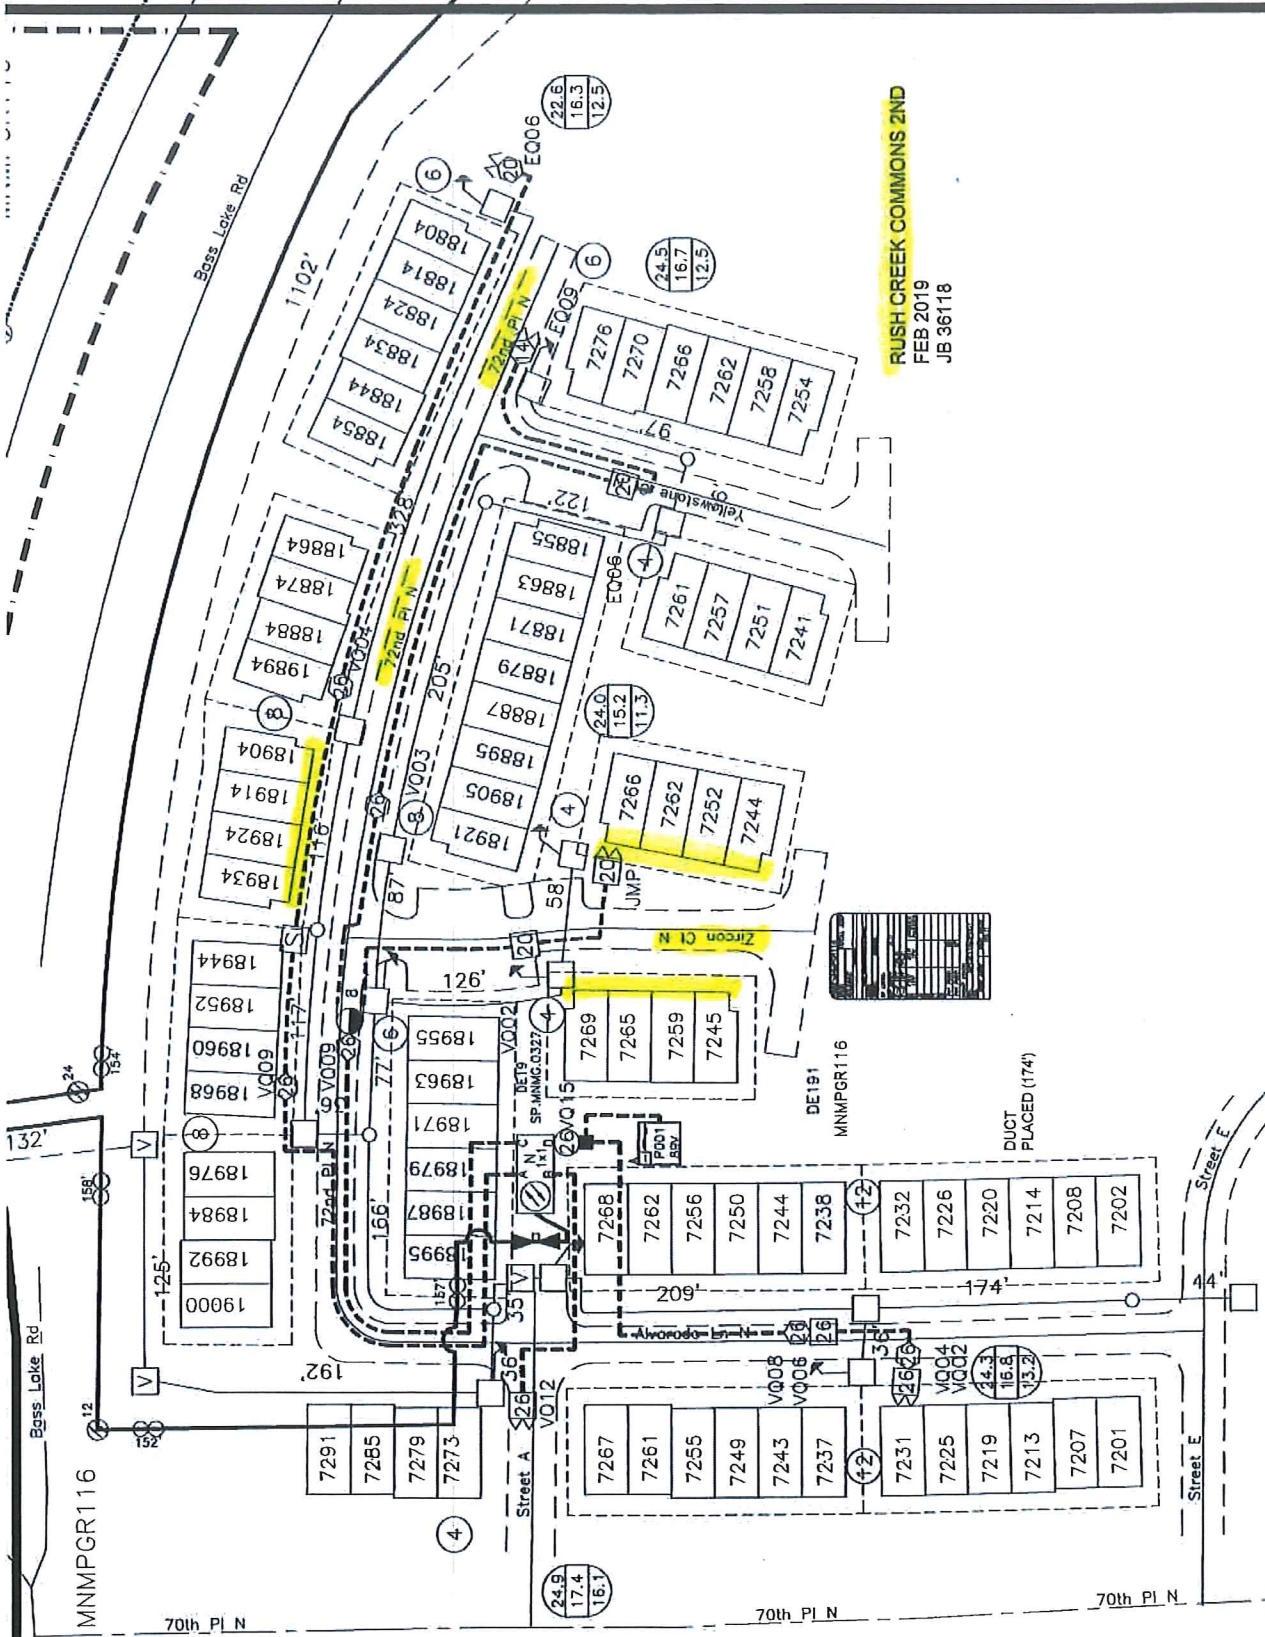

RUSH CREEK COMMONS 2ND
 FEB 2019
 JB 36118

MINIPLAN 1.1 G

RUSH CREEK COMMONS PHASE 1
 AUG 2018
 JT 29341