


GENERAL LOCATION ONLY. DO NOT USE TO LOCATE FOR EXCAVATION. CALL 1-800-252-1166 FOR ONSITE LOCATIONS AND STAKING.

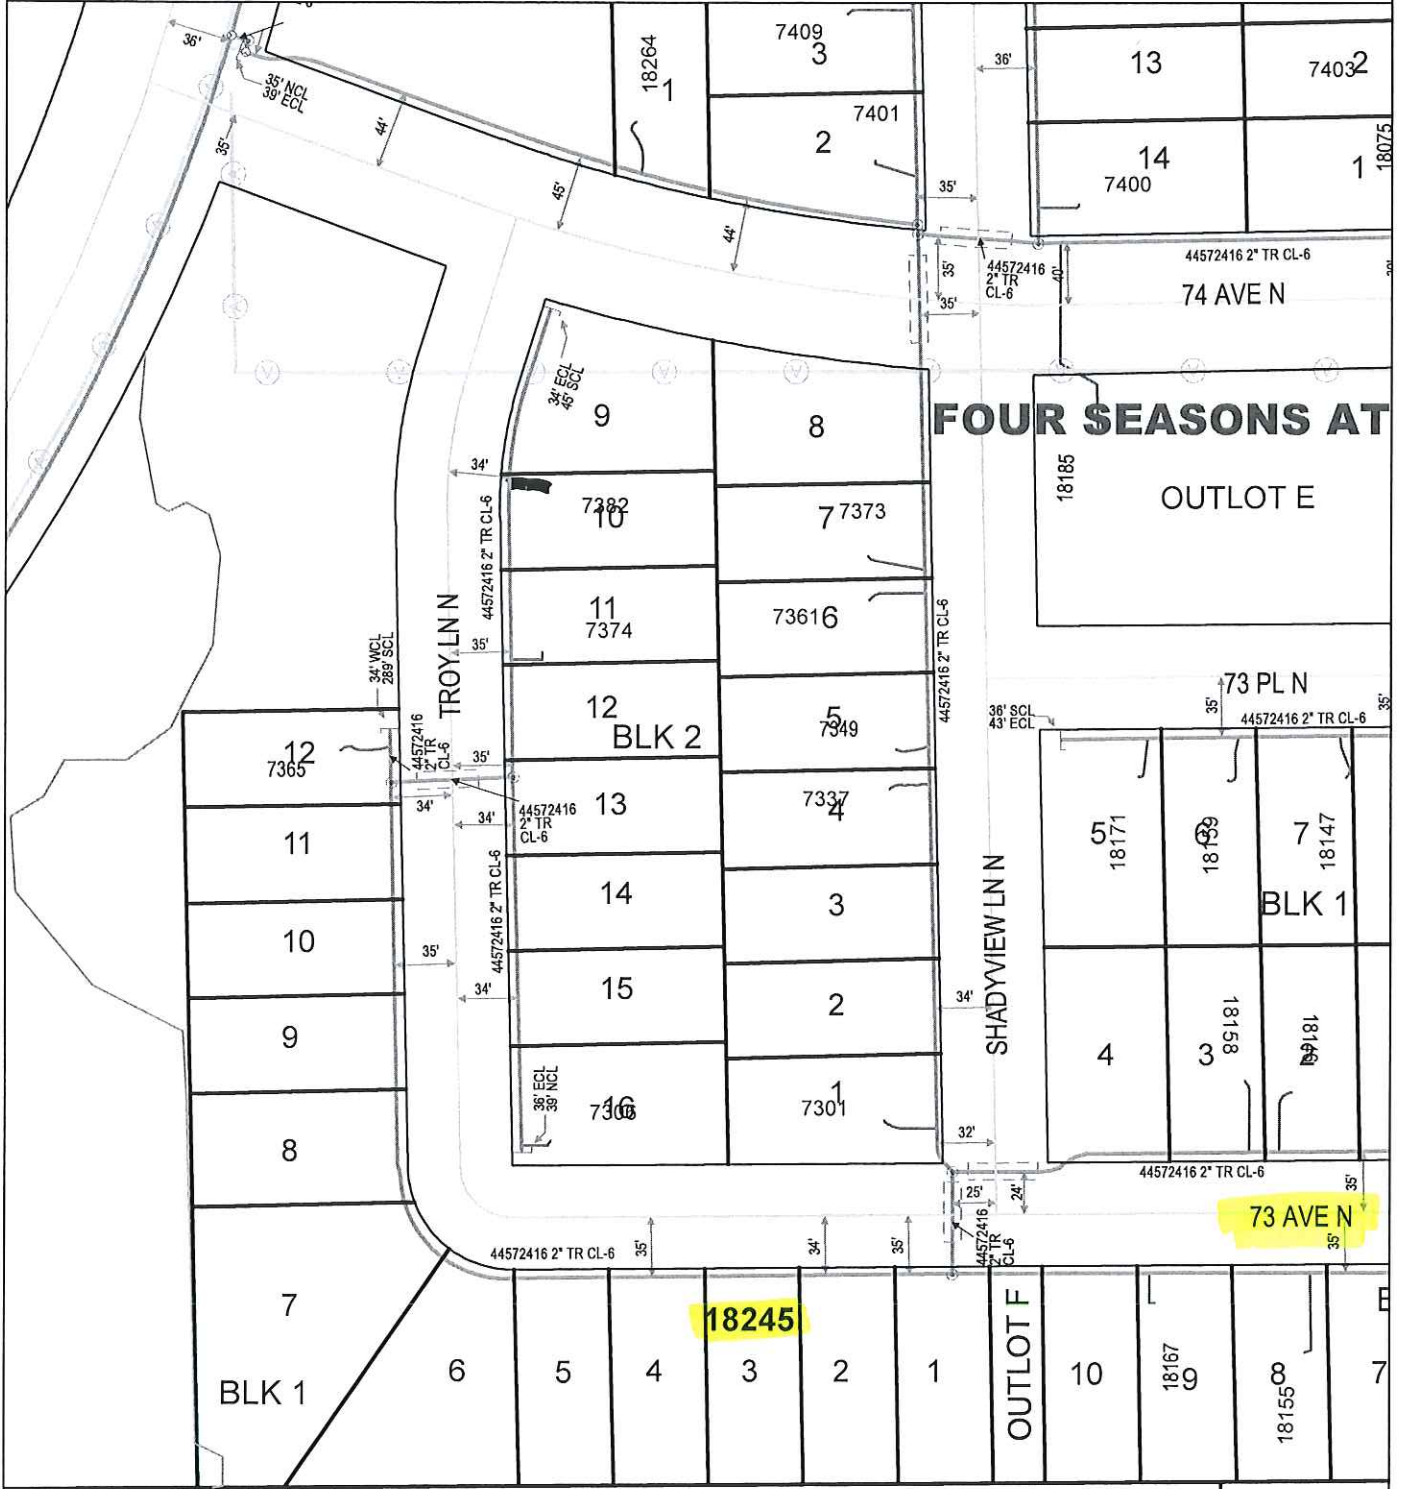

**FOUR SEASONS AT  
OUTLOT E**

**73 AVE N**

**18245**

Plotted by: i222382  
Plot Date: 12/13/2016

**18245 73RD AVE N**  
MAPLE GROVE, MN 55311

Scale: 1" : 100'  
CenterPoint Energy  
North