



**Amazon Fulfillment Center**  
**10655 County Road 81**  
**Maple Grove, 55369**  
**JB0000643729**  
Node: MNMPGR075  
Legacy: D-C-66-3

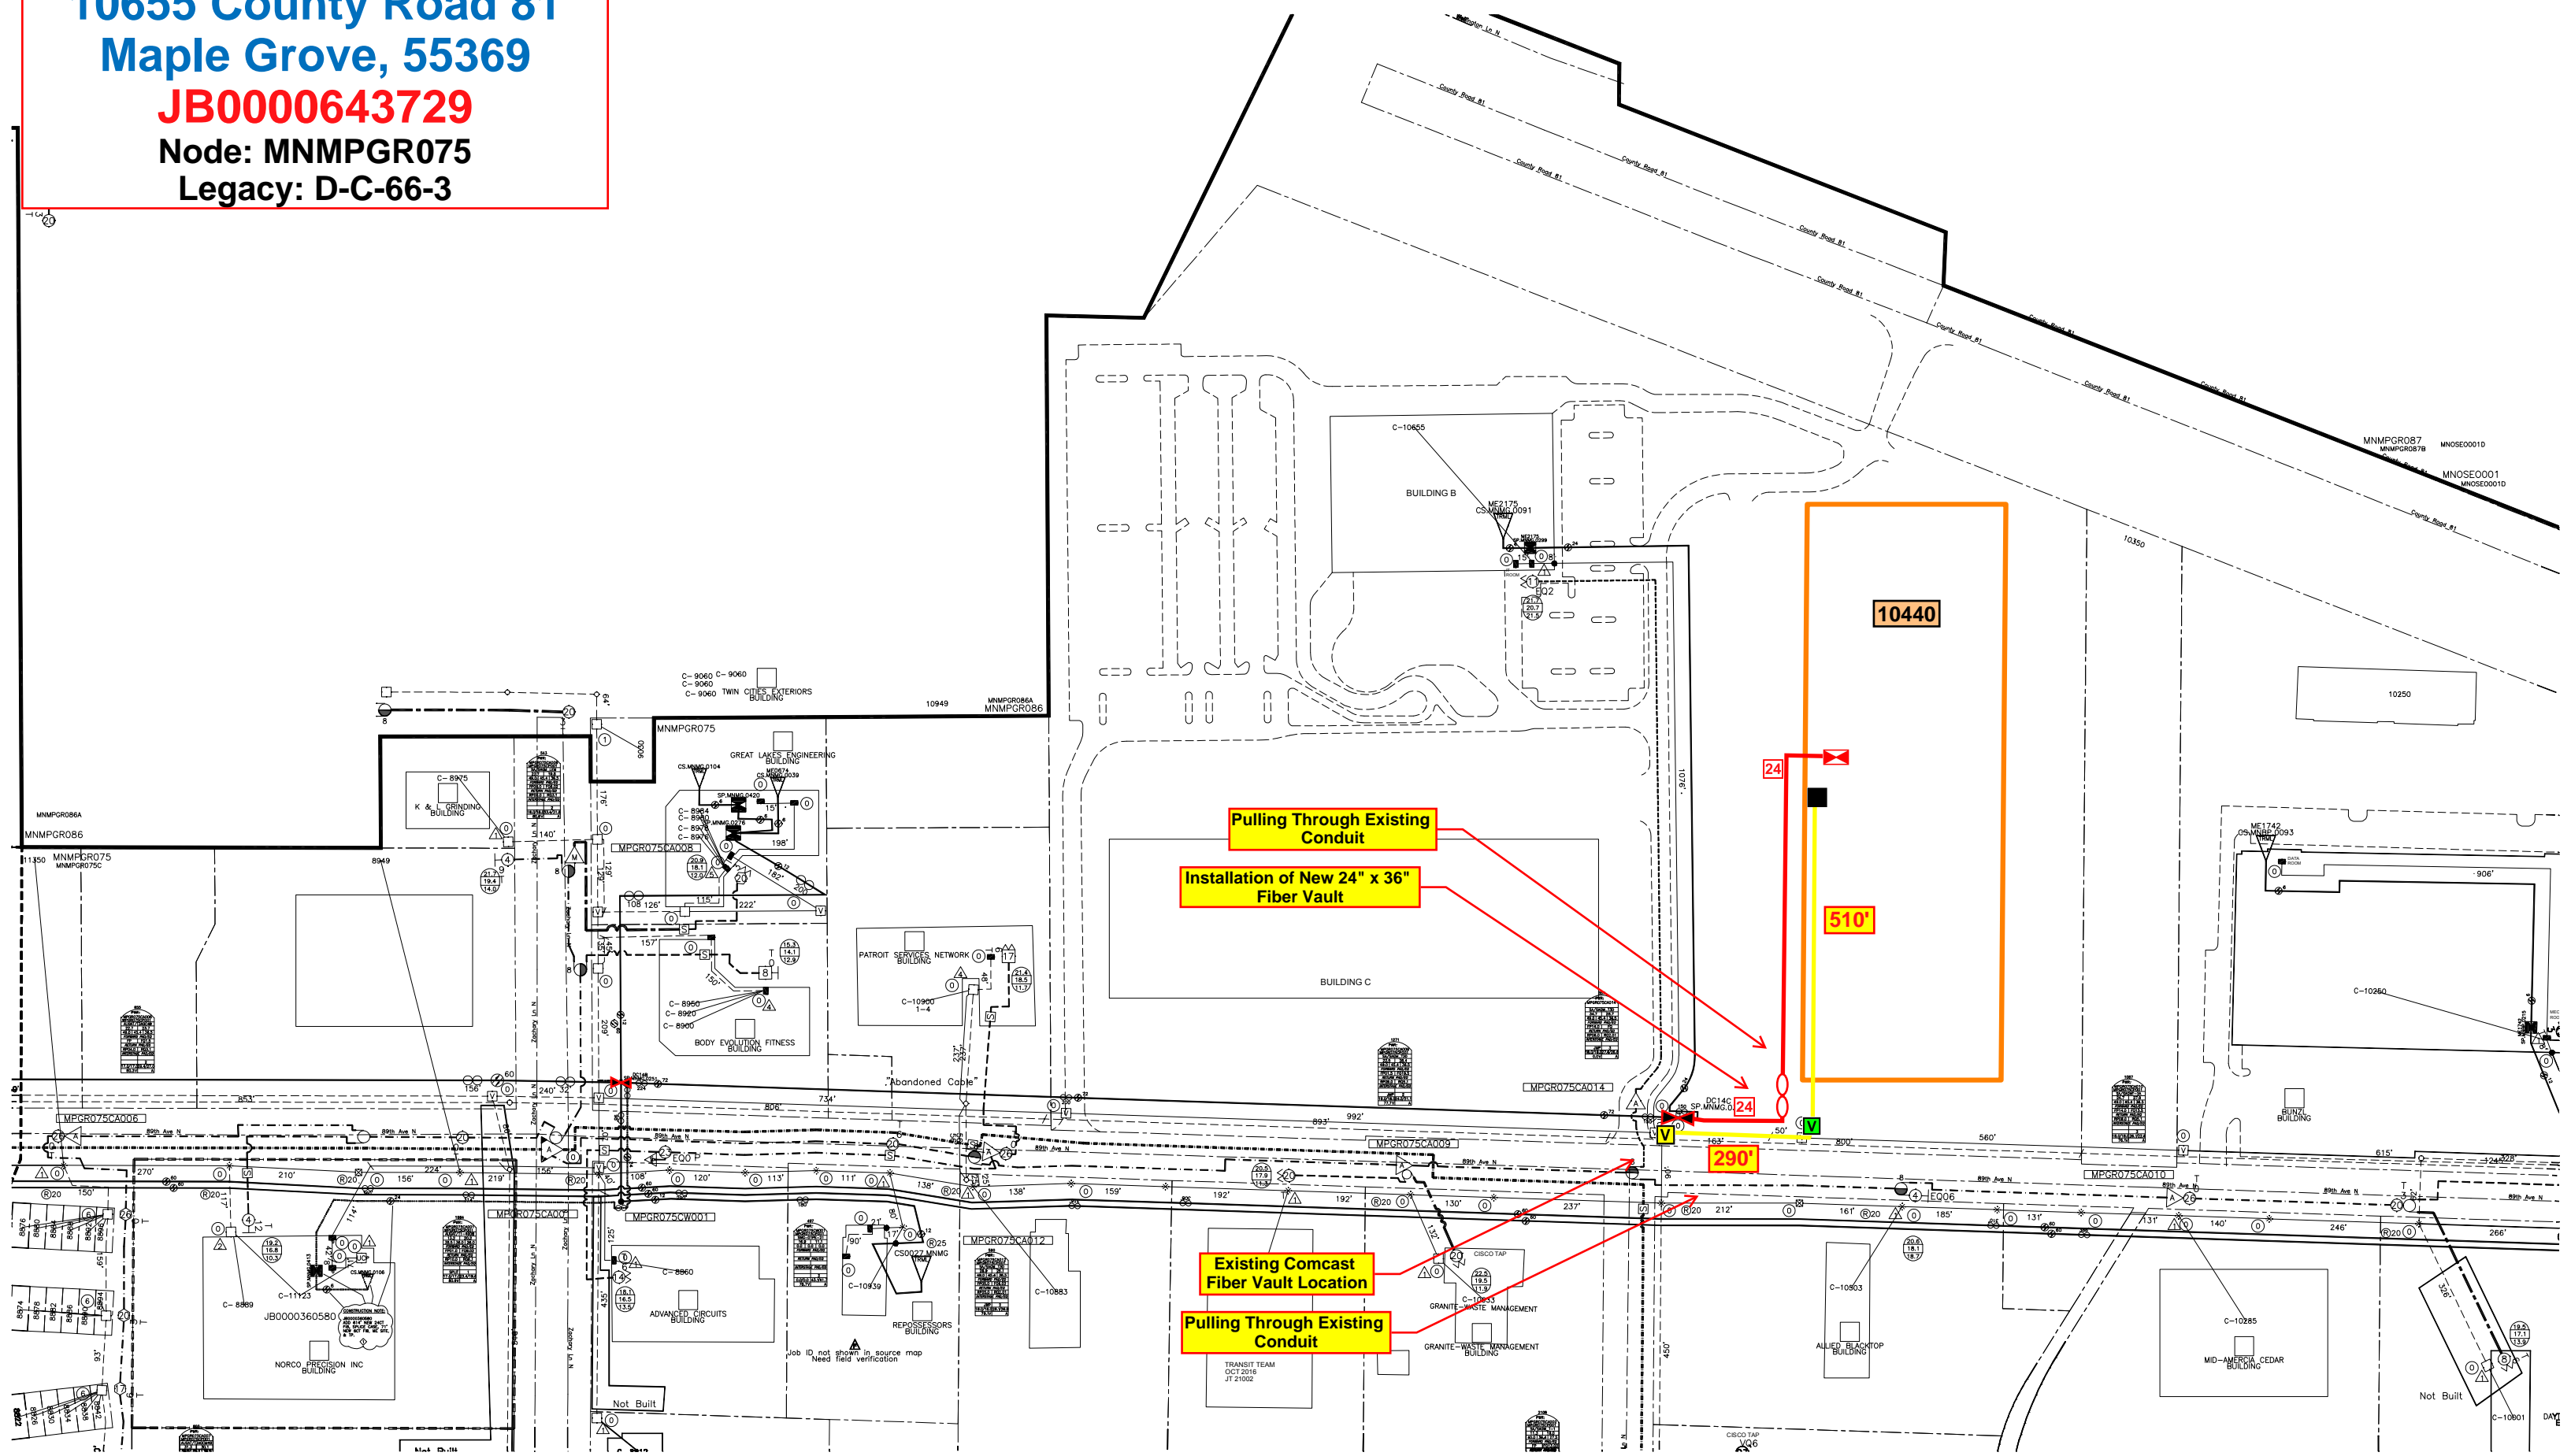

**Pulling Through Existing Conduit**  
**Installation of New 24" x 36" Fiber Vault**

**Existing Comcast Fiber Vault Location**  
**Pulling Through Existing Conduit**

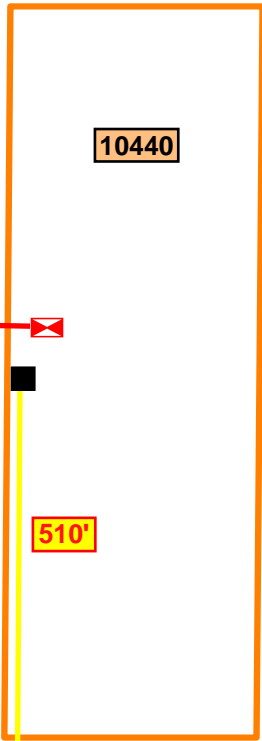

290'

24"

24"

MNMPGR087  
MNMPGR087B  
MNNOSE001  
MNNOSE001D

Not Built  
C-10801

Job ID not shown in source map  
Need field verification

Not Built

Not Built