


GENERAL LOCATION ONLY. DO NOT USE TO LOCATE FOR EXCAVATION. CALL 1-800-252-1166 FOR ONSITE LOCATIONS AND STAKING.

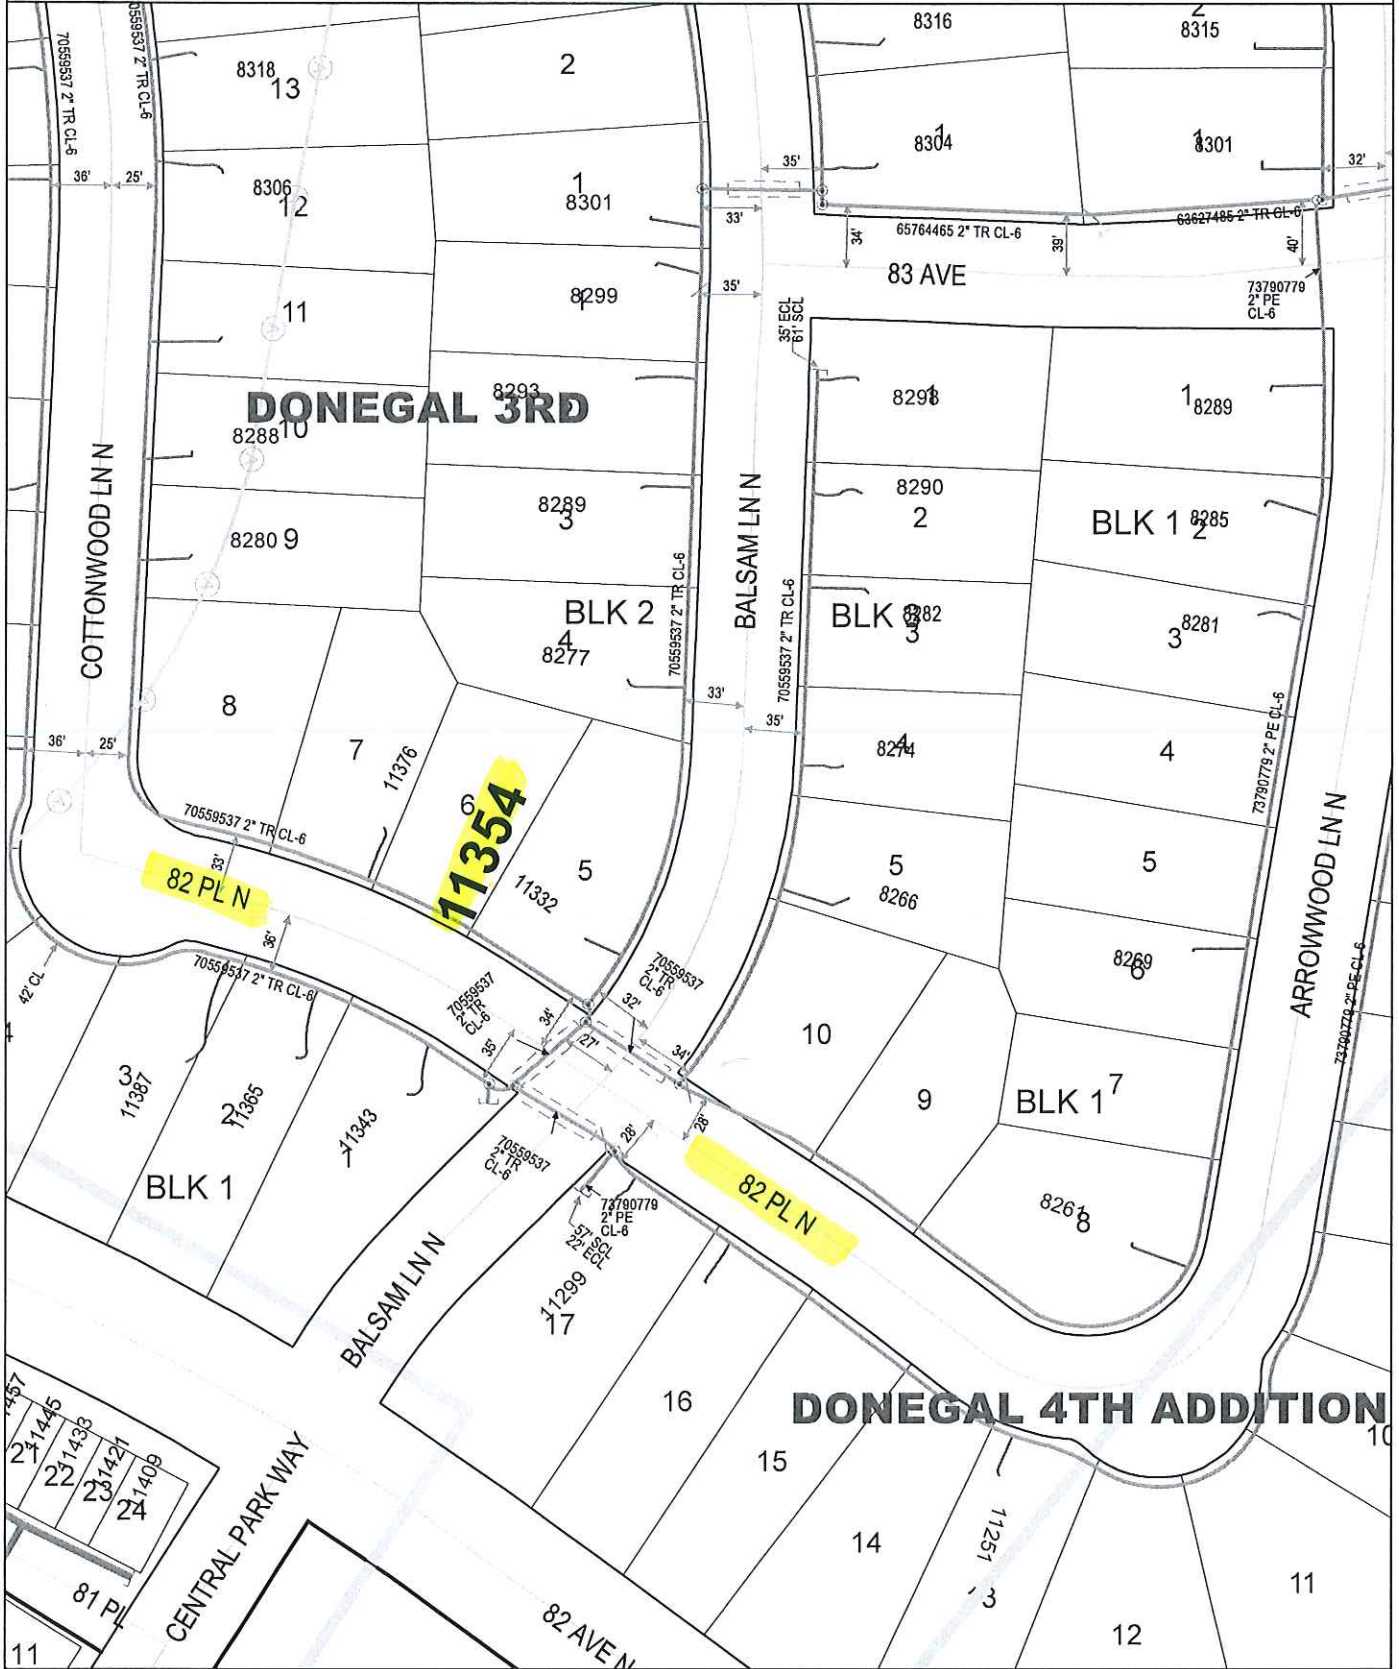

Plotted by: i929684

Plot Date: 12/16/2016

11354 82 PL N
MAPLE GROVE

Scale: 1" : 100'

