



11200 93rd Ave N

PLACE FIBER IN INNERDUCT 1'
FROM ROW EDGE IN 120' ROW

Deerwood Ln N

93rd Ave N

81

30

© 2021 Google


Google Earth

- Export PDF
- Create PDF
- Edit PDF

Adobe Acrobat Pro
Easily edit text and images in PDF documents

Start Now

- Combine PDF
- Send Files
- Store Files

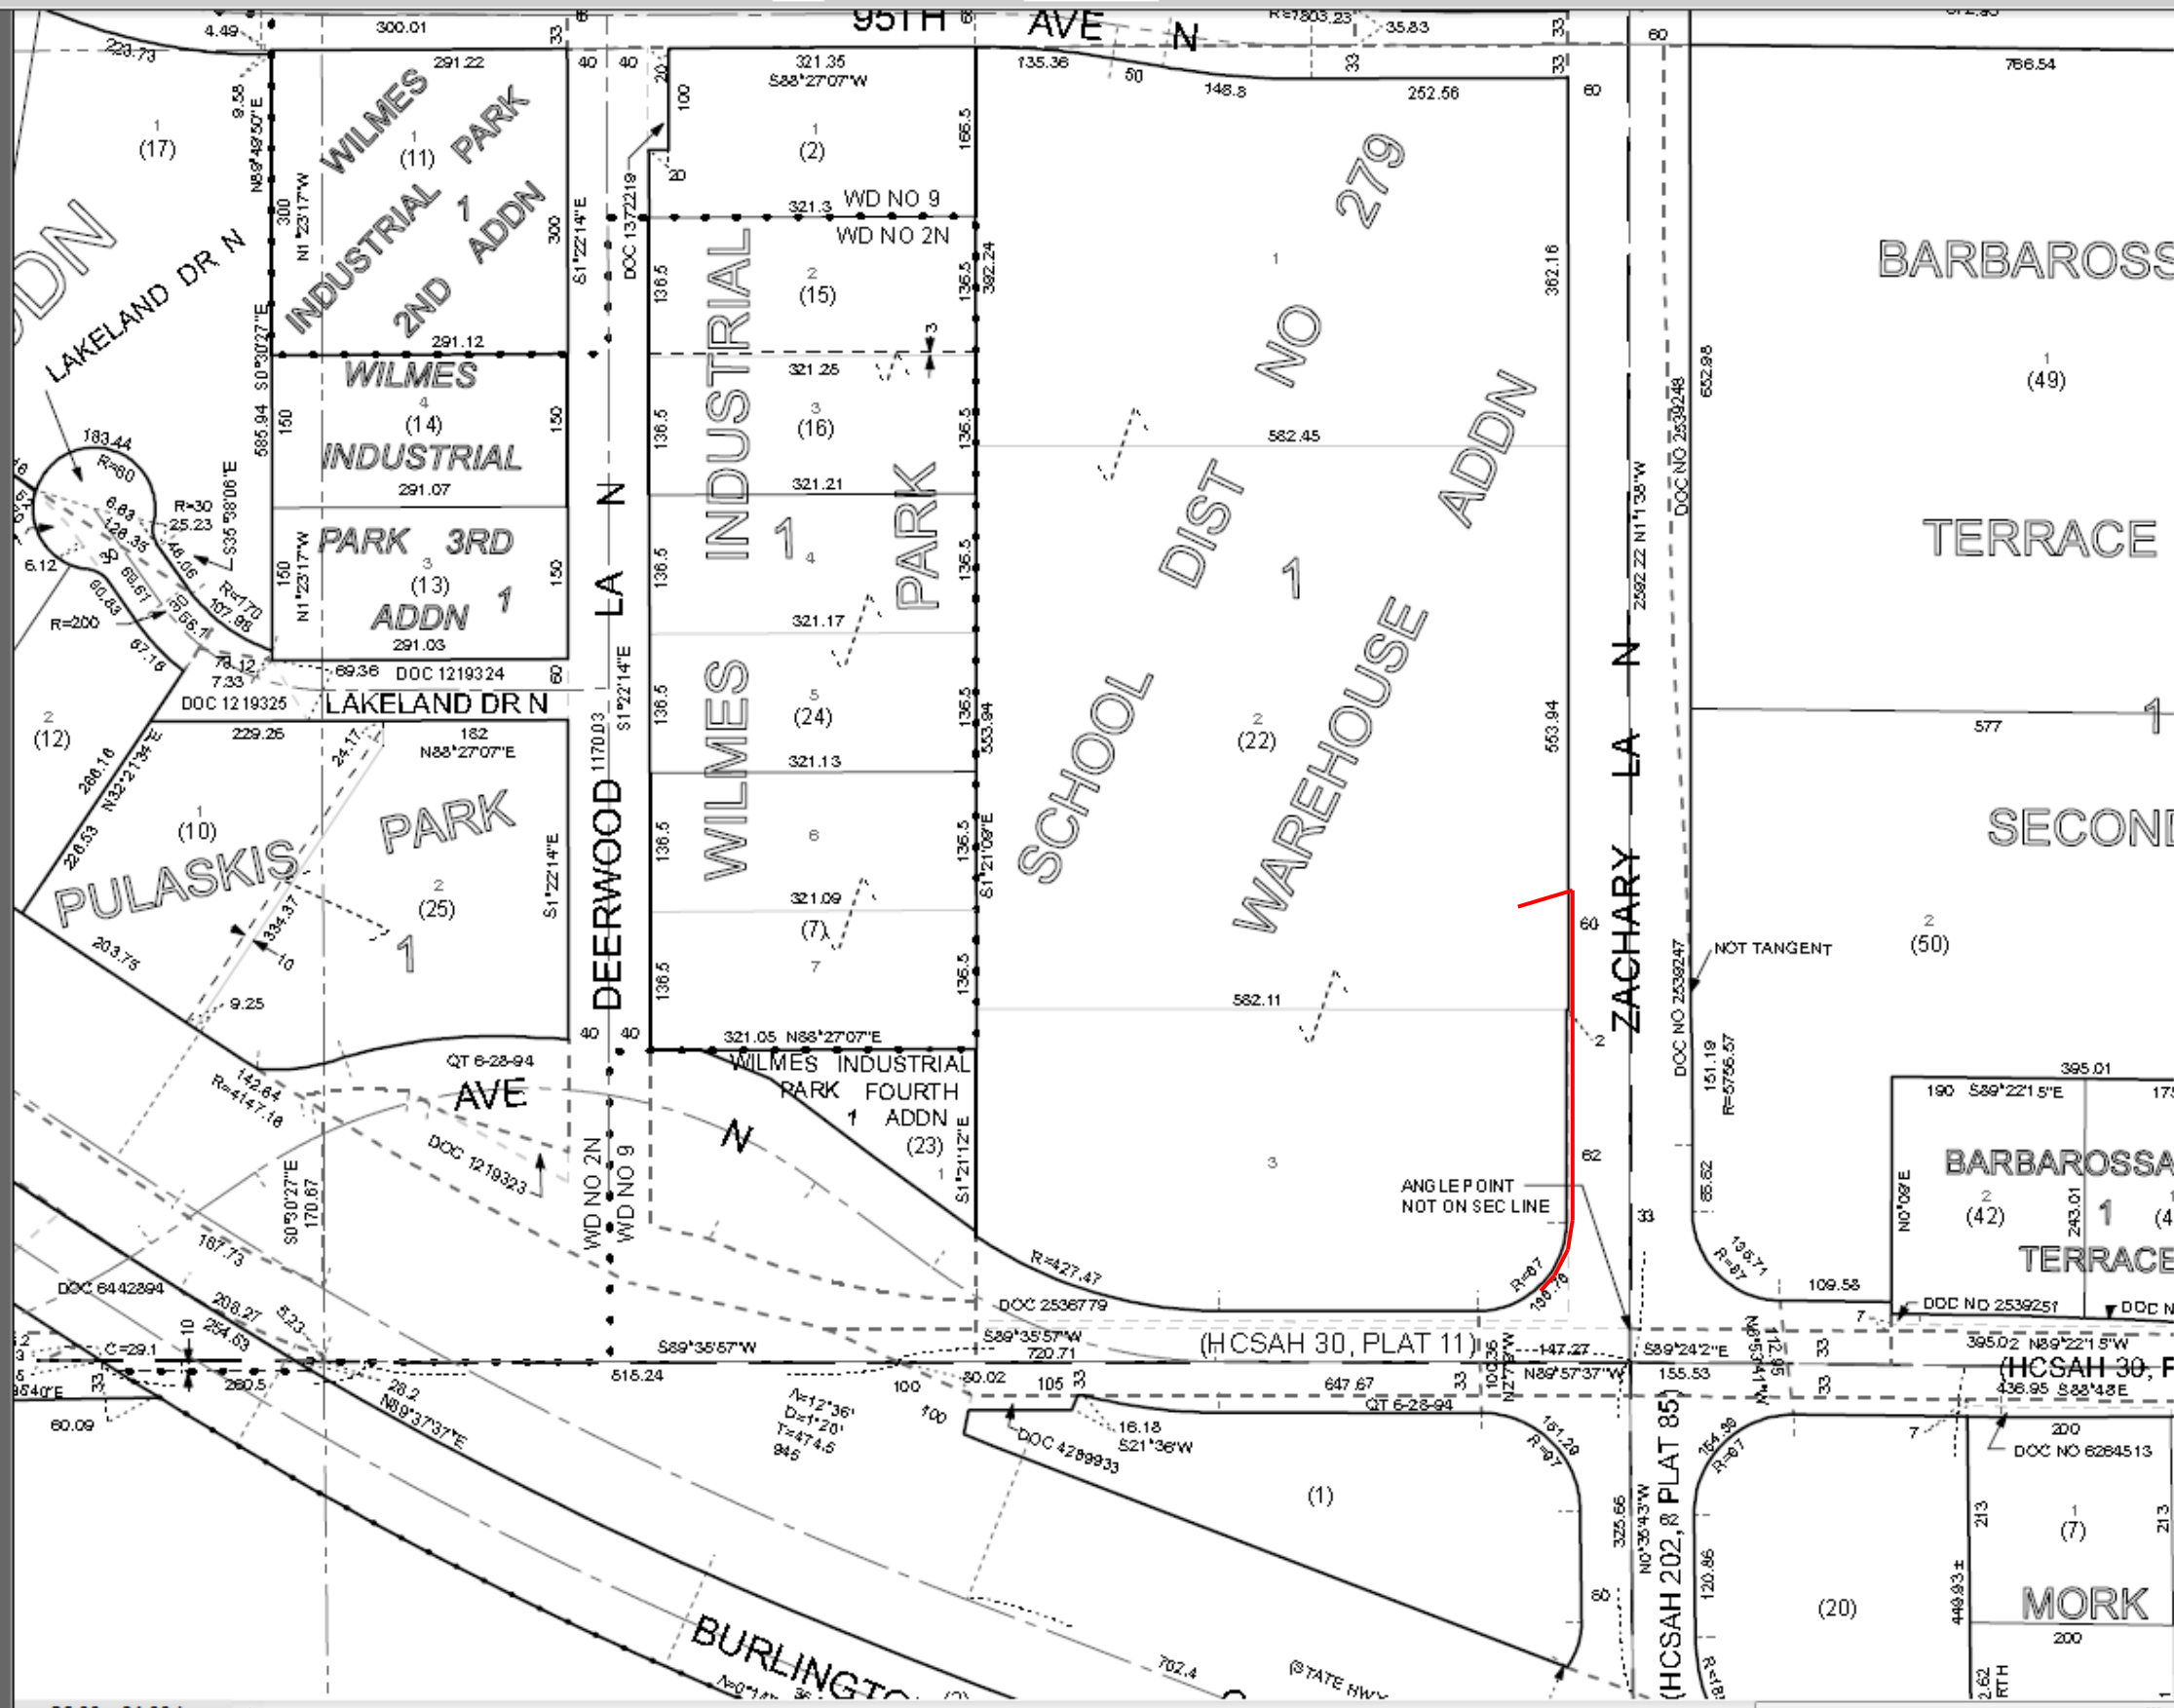

SEC.12 T.