


1011-2019

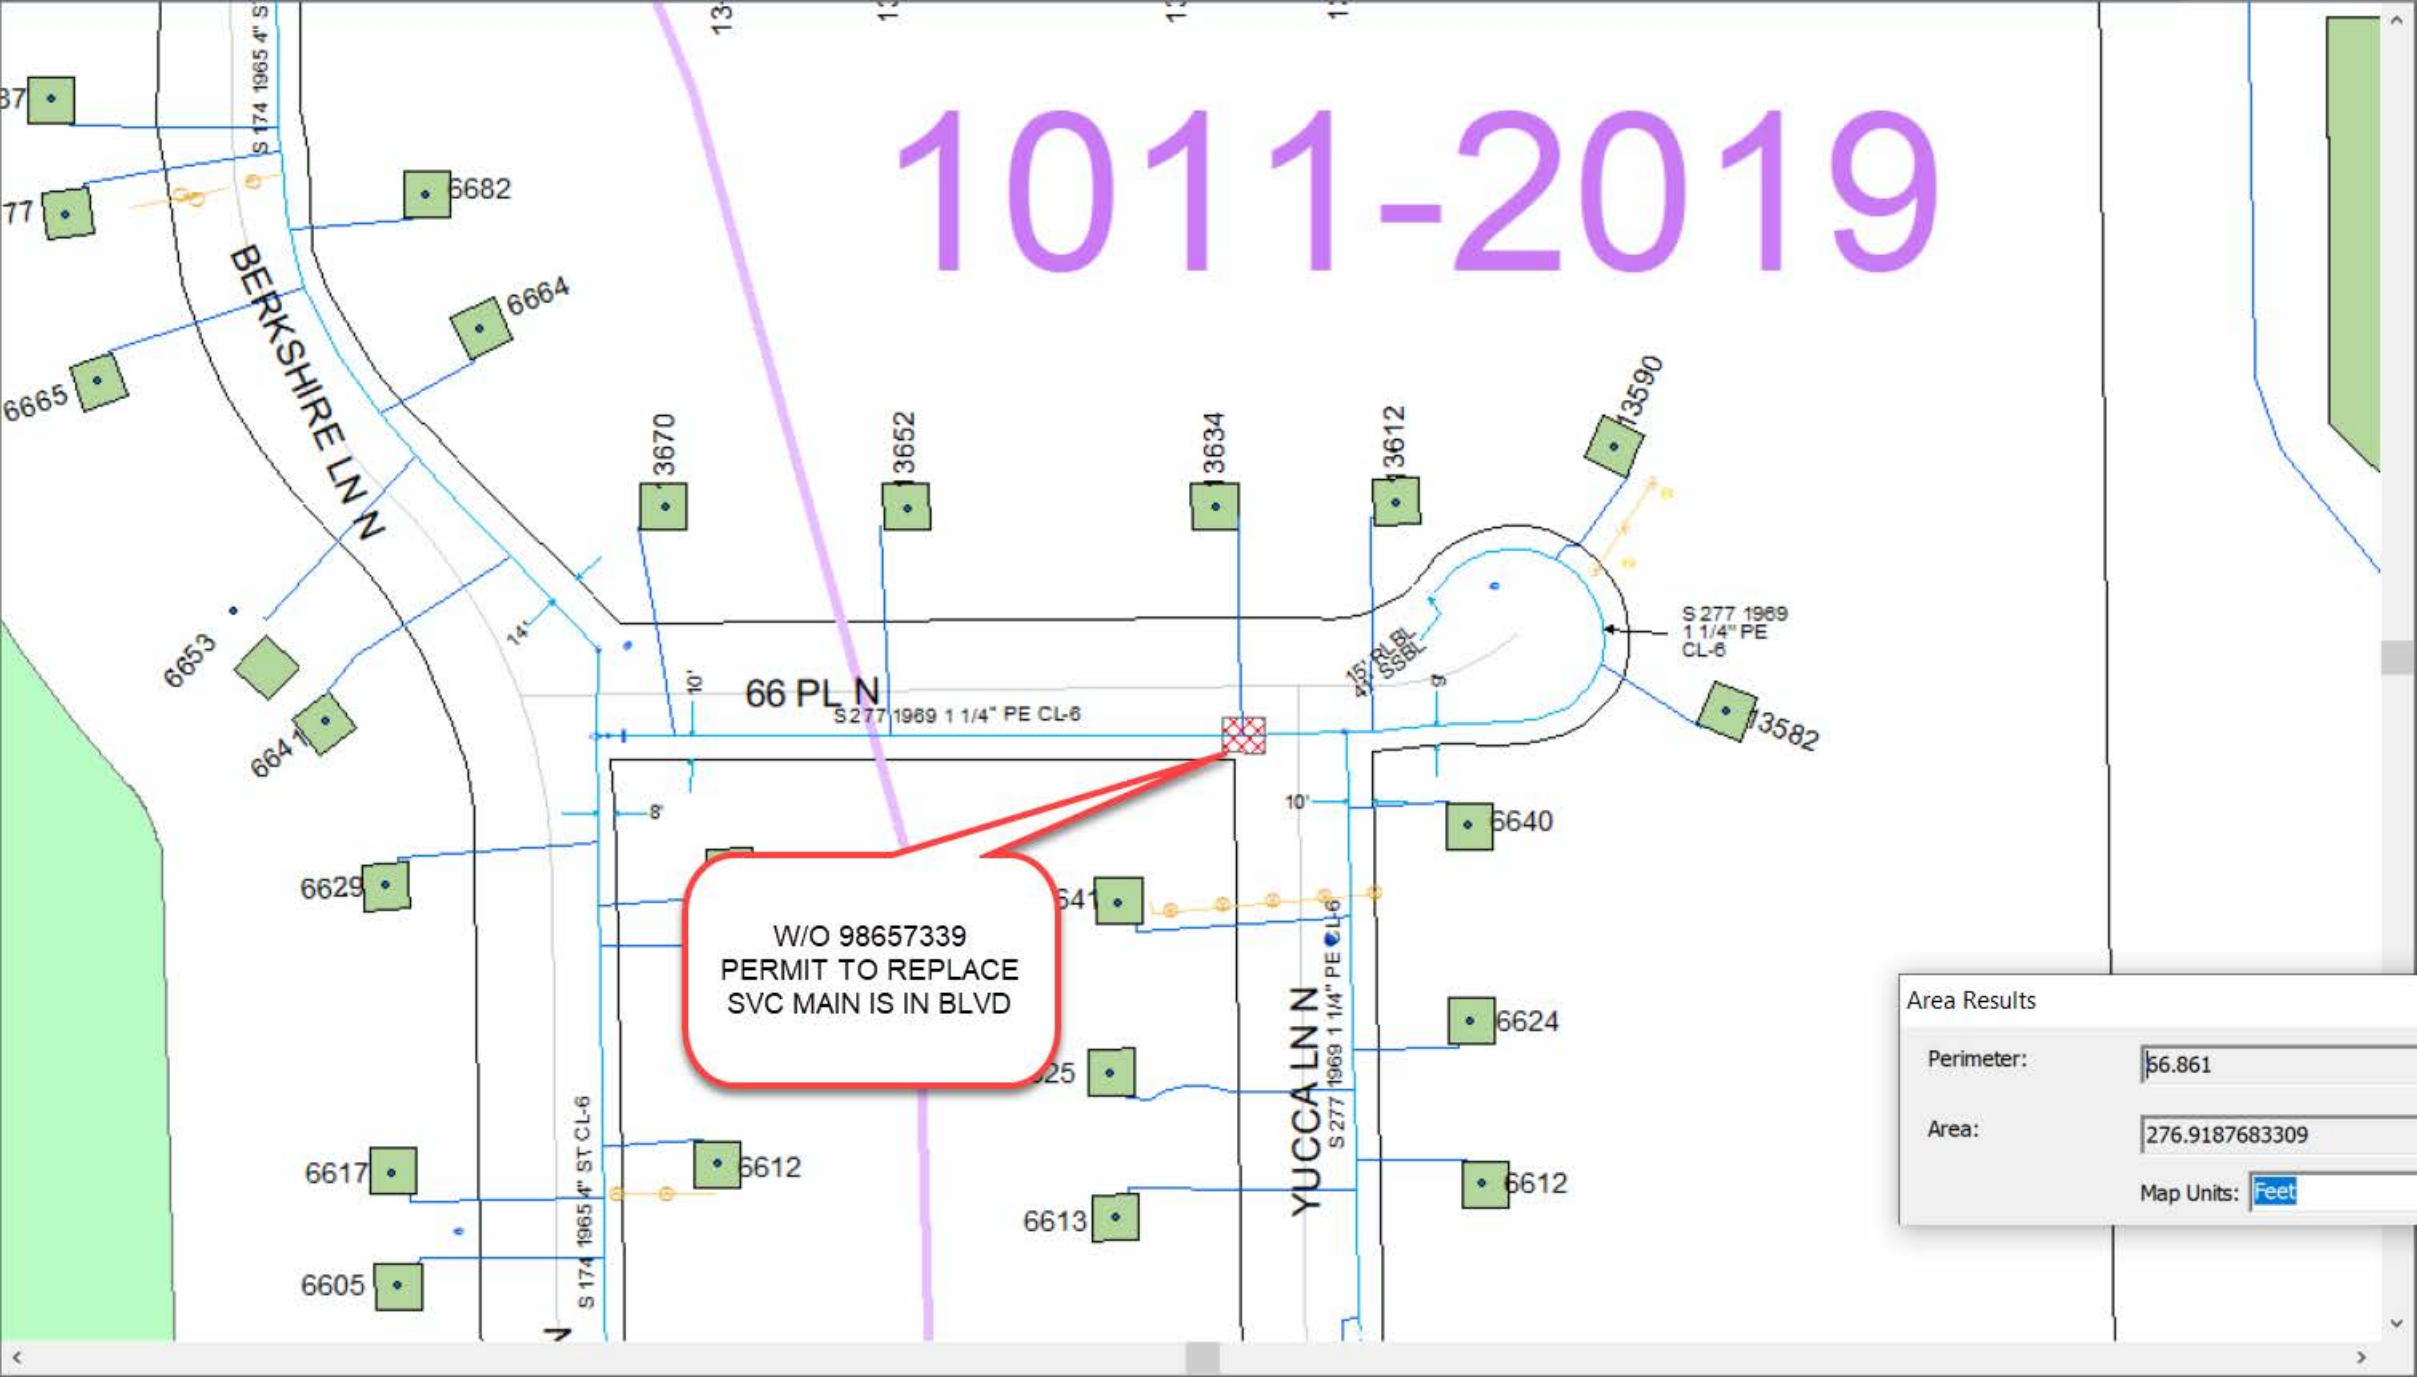

W/O 98657339
PERMIT TO REPLACE
SVC MAIN IS IN BLVD

Area Results	
Perimeter:	56.861
Area:	276.9187683309
Map Units:	Feet