


GENERAL LOCATION ONLY. DO NOT USE TO LOCATE FOR EXCAVATION. CALL 1-800-252-1166 FOR ONSITE LOCATIONS AND STAKING.

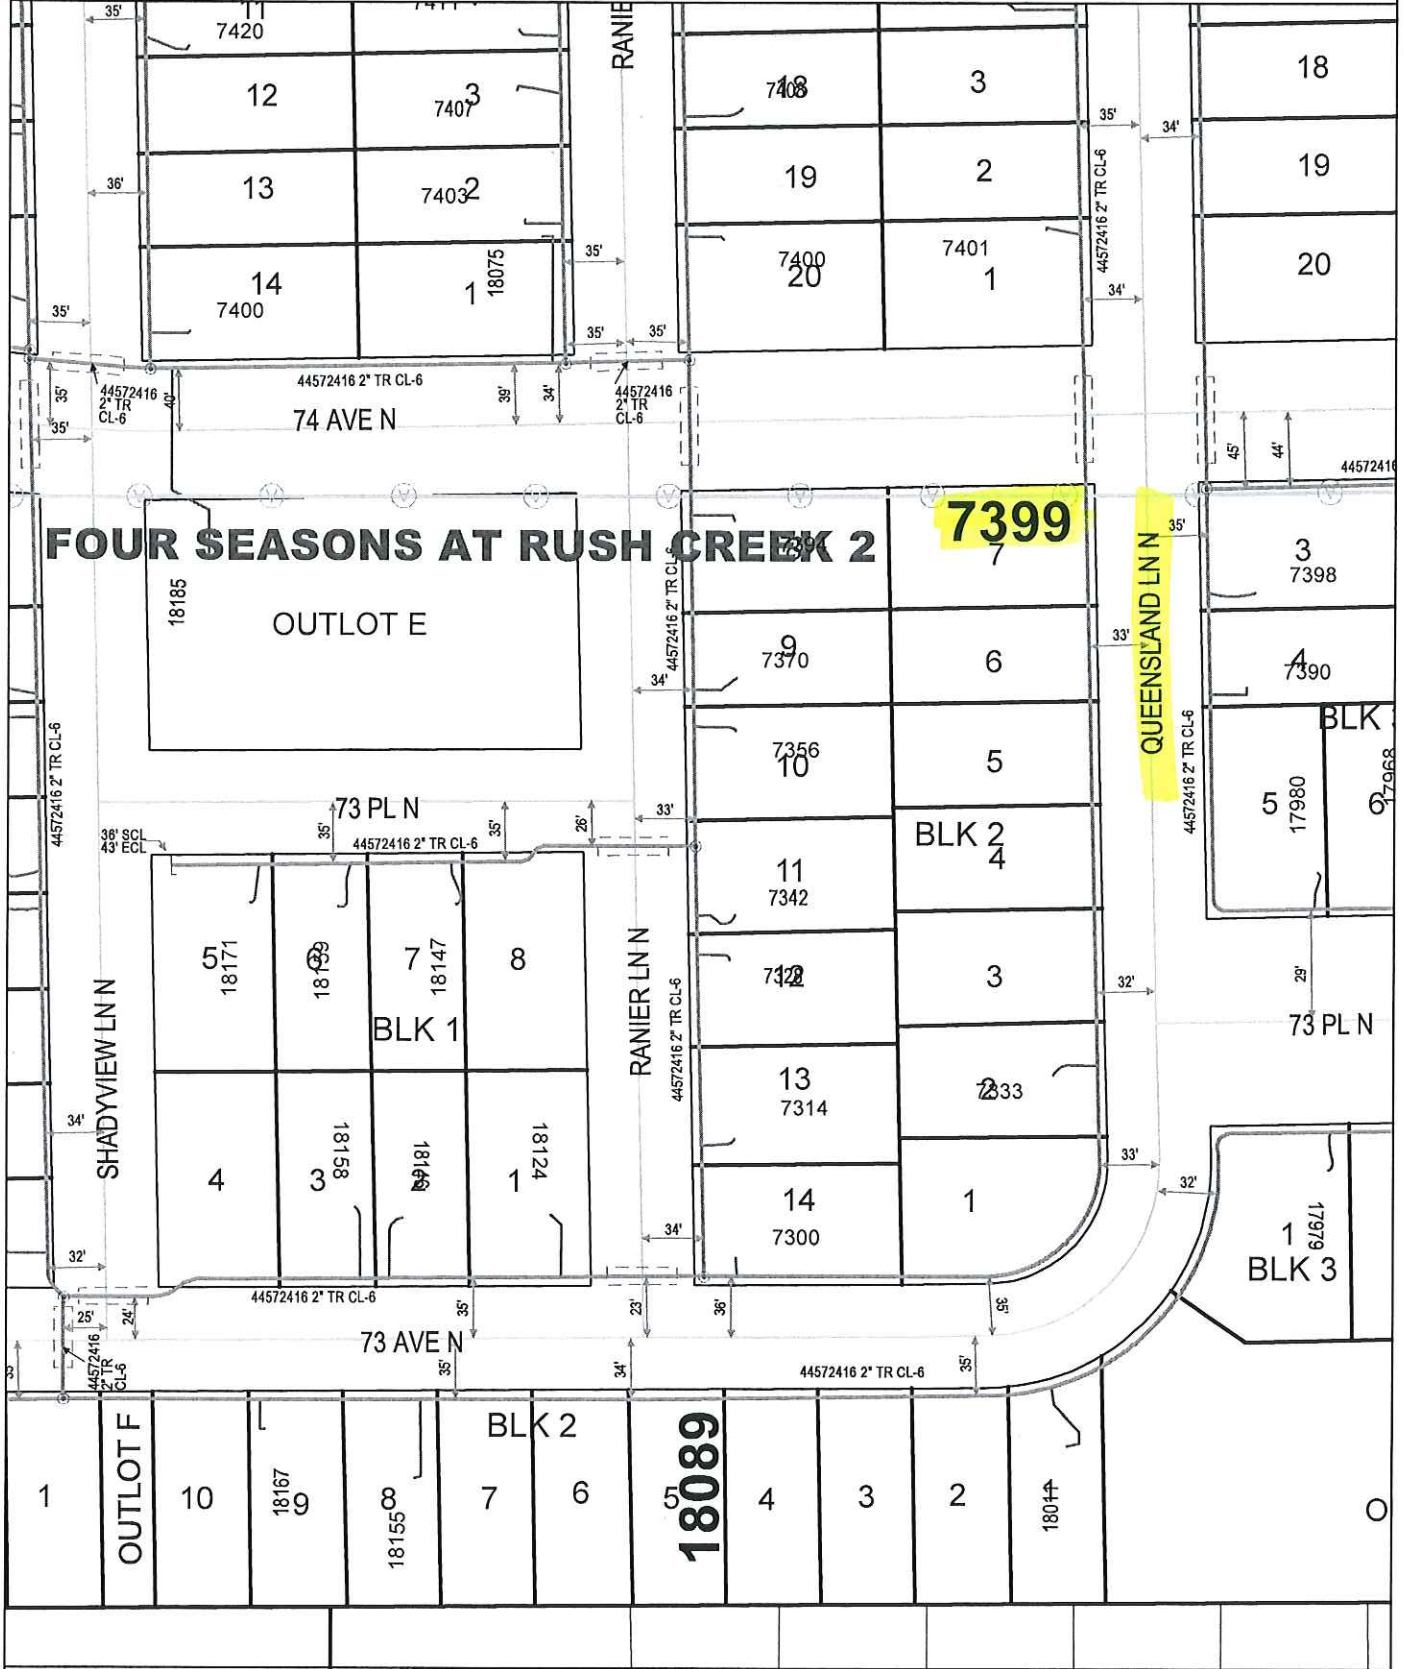

Plotted by: i929684
Plot Date: 1/3/2017

18089 73 AVE N & 7399 QUEENSLAND LN N
MAPLE GROVE

Scale: 1" : 100'
CenterPoint Energy
North