

STAKING SHEET

WO NO: **960626**

JOB NO: **2**

PAGE NO: **5 of 5**




Wright-Hennepin
Cooperative Electric Association
6800 Electric Drive Rockford, Mn. 55373

Substation _____
Feeder _____
Circuit _____
Phase _____
Line Sect 1 _____
Line Sect 2 _____

Name **Ridge At Elm Creek - 3rd Addn' - 44 Lots**
Mailing Add **1701 JFK Blvd Ste 100**
Description **New Dev. "The Ridge At Elm Creek" 3rd Addition 44 Lots**
Location **19 32DC 02009**
Service Add **16499 62nd PI N/ CATV**

Twp/City **Maple Grove H 284** Township _____
School Dist _____ Range _____
County _____ Board Dist _____
Job Code **NS DEVELOPMENT RESIDENTIAL**
NC SI RWR Bud Ref Code# **101.5**

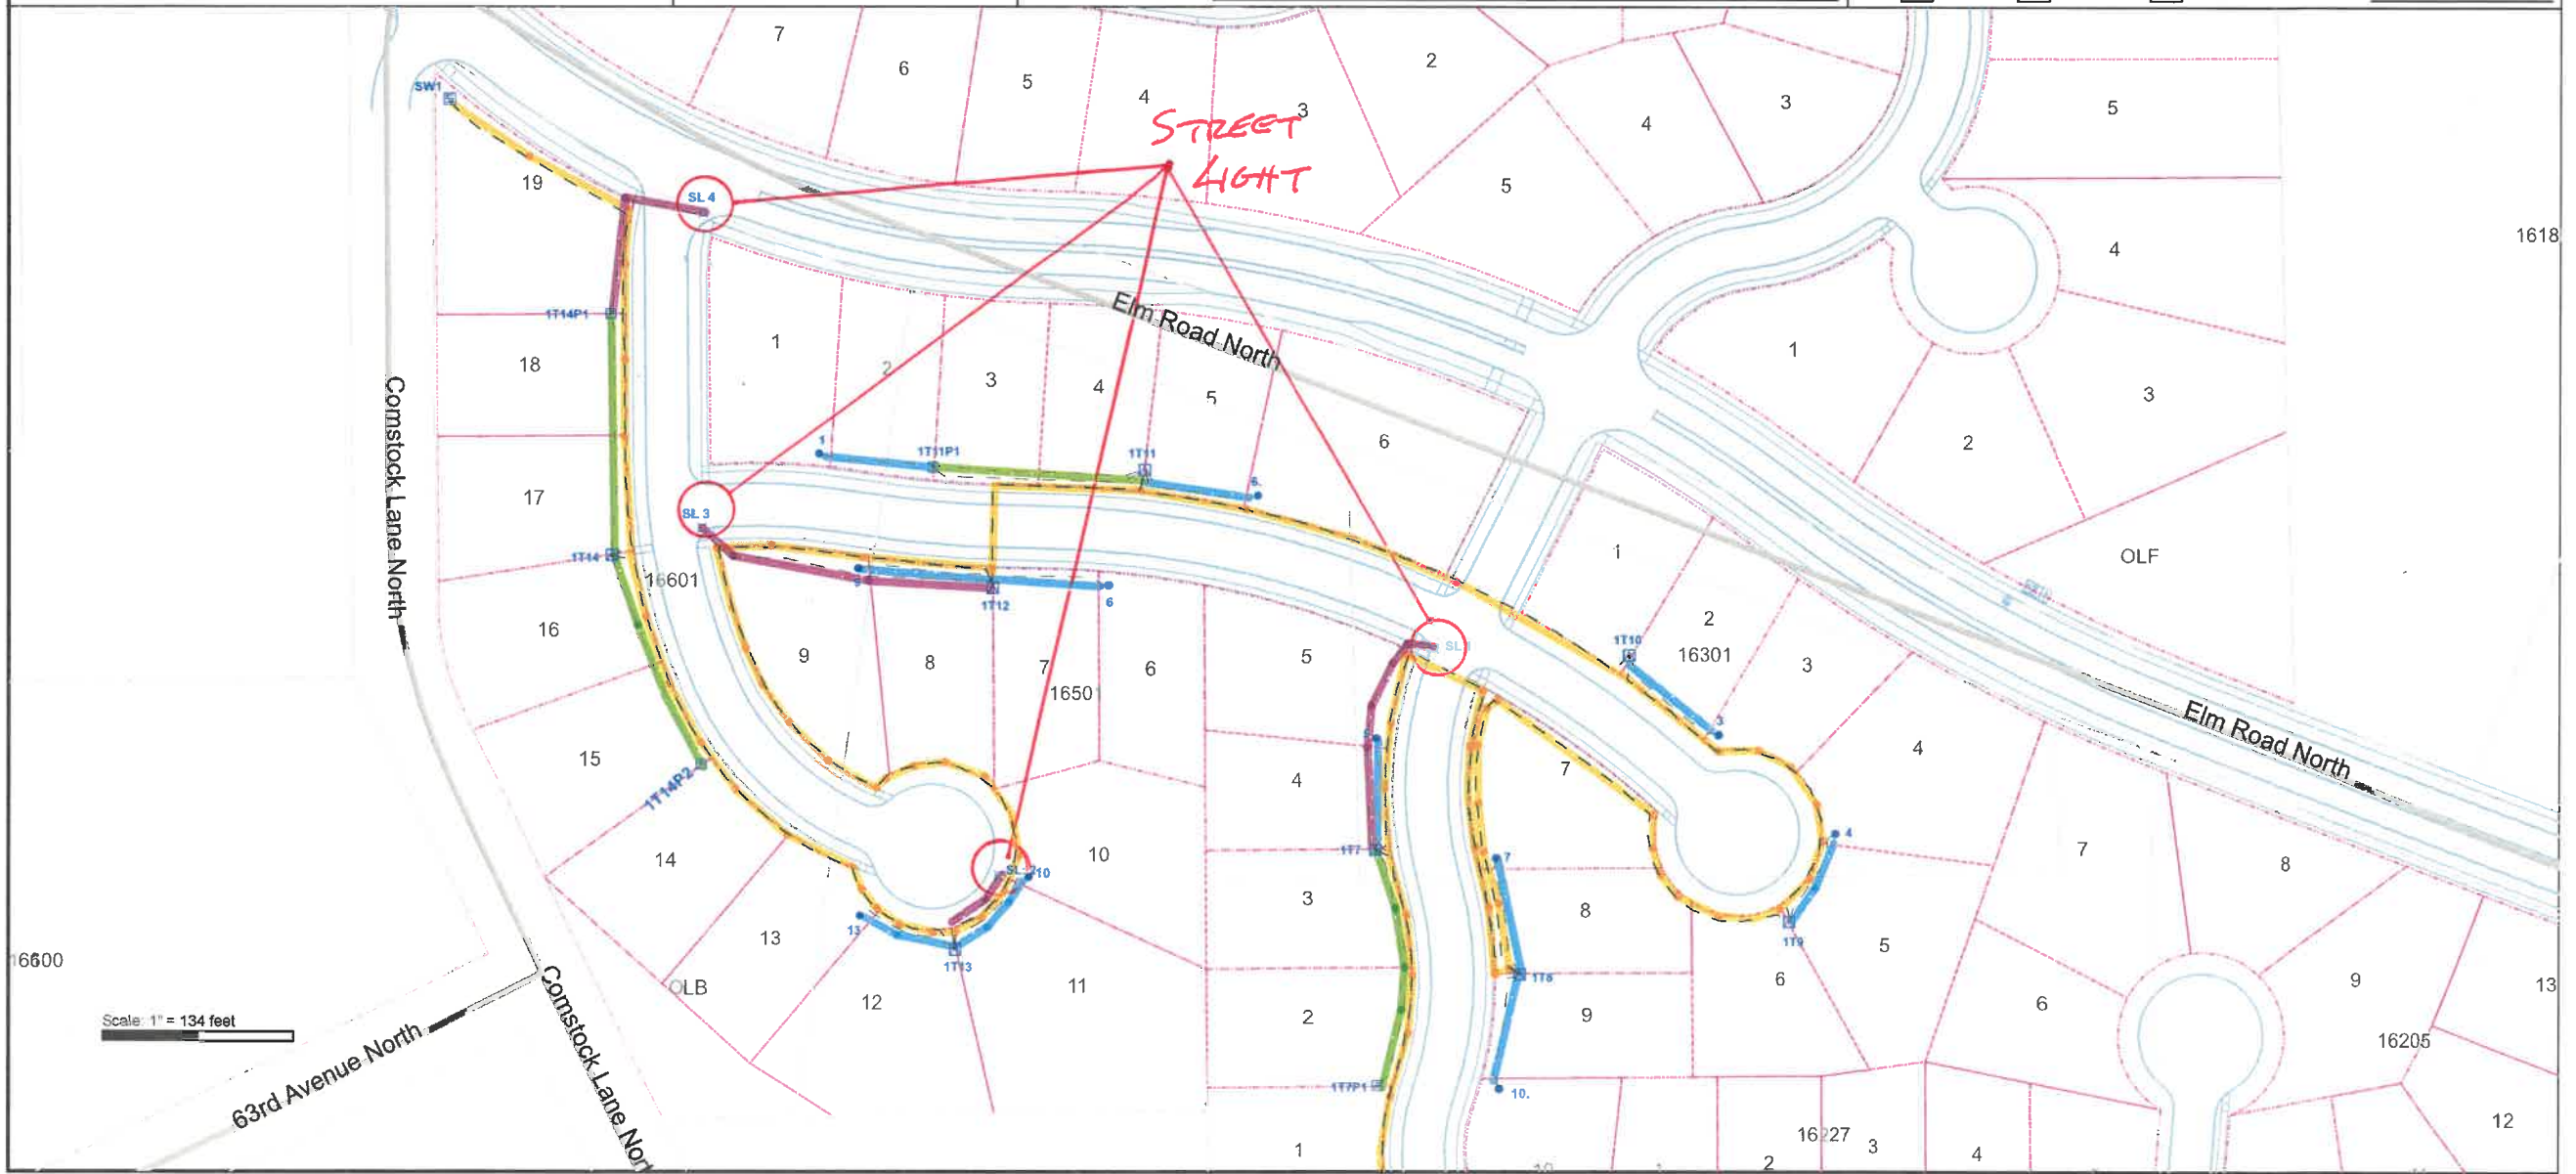

STAKING SHEET

WO NO: **960626**

JOB NO: **1**

PAGE NO: **3 of 3**



Wright-Hennepin
Cooperative Electric Association
6800 Electric Drive Rockford, Mn. 55373

Substation _____
Feeder _____
Circuit _____
Phase _____
Line Sect 1 _____
Line Sect 2 _____

Name **Ridge At Elm Creek - 3rd Addn' - 44 Lots**
Mailing Add **1701 JFK Blvd Ste 100**
Description **New Dev. "The Ridge At Elm Creek" 3rd Addition 44 Lots**
Location **19 32DC 02009**
Service Add **16499 62nd PI N/ CATV**

Twp/City **Maple Grove H 284** Township _____
School Dist _____ Range _____
County _____ Board Dist _____
Job Code **NS DEVELOPMENT RESIDENTIAL**
NC SI RWR Bud Ref Code# **101.5**

