


Untitled Map

Write a description for your map.

Legend

 12724 95th Ave N




Google Earth

Existing Vault

© 2021 Google

1000 ft



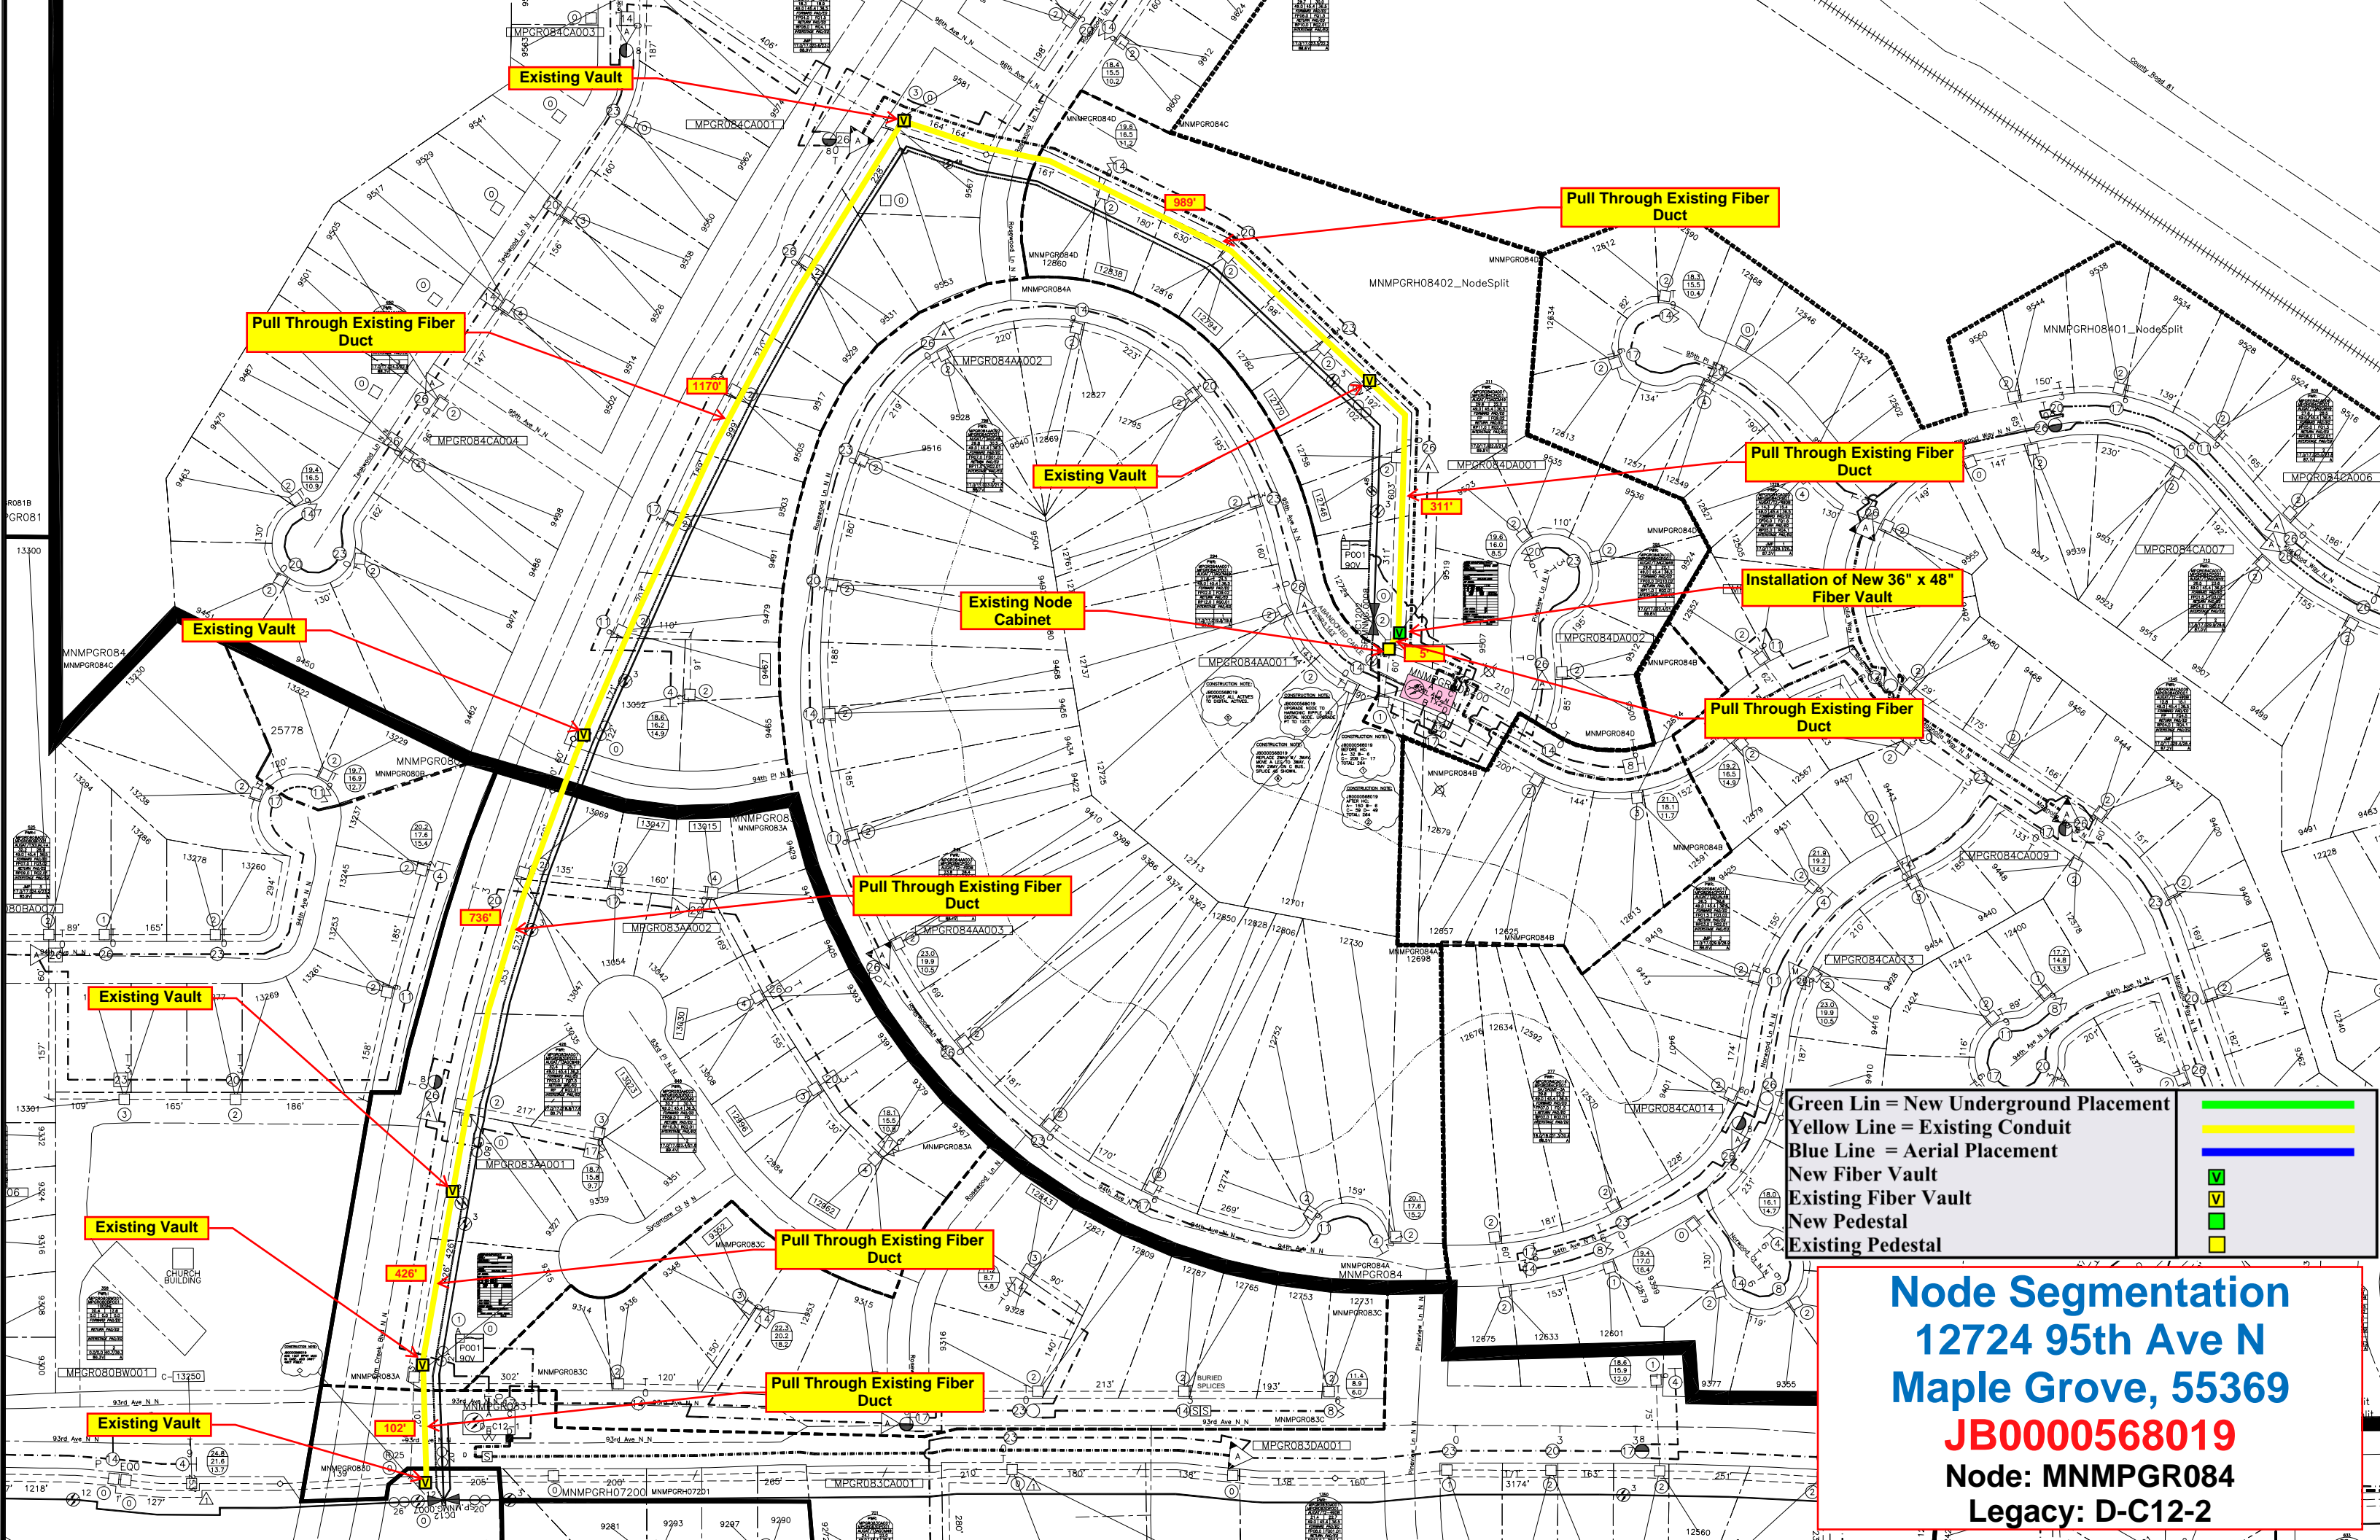

Existing Vault

Pull Through Existing Fiber Duct

Pull Through Existing Fiber Duct

Existing Vault

Pull Through Existing Fiber Duct

Installation of New 36" x 48" Fiber Vault

Existing Node Cabinet

Pull Through Existing Fiber Duct

Existing Vault

Pull Through Existing Fiber Duct

Existing Vault

Green Lin = New Underground Placement	
Yellow Line = Existing Conduit	
Blue Line = Aerial Placement	
New Fiber Vault	
Existing Fiber Vault	
New Pedestal	
Existing Pedestal	

Node Segmentation
12724 95th Ave N
Maple Grove, 55369
JB0000568019
Node: MNMPGR084
Legacy: D-C12-2

Existing Vault

Pull Through Existing Fiber Duct

Existing Vault

Pull Through Existing Fiber Duct