
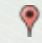


Untitled Map

Write a description for your map.

Legend

 10620 Nassau St NE

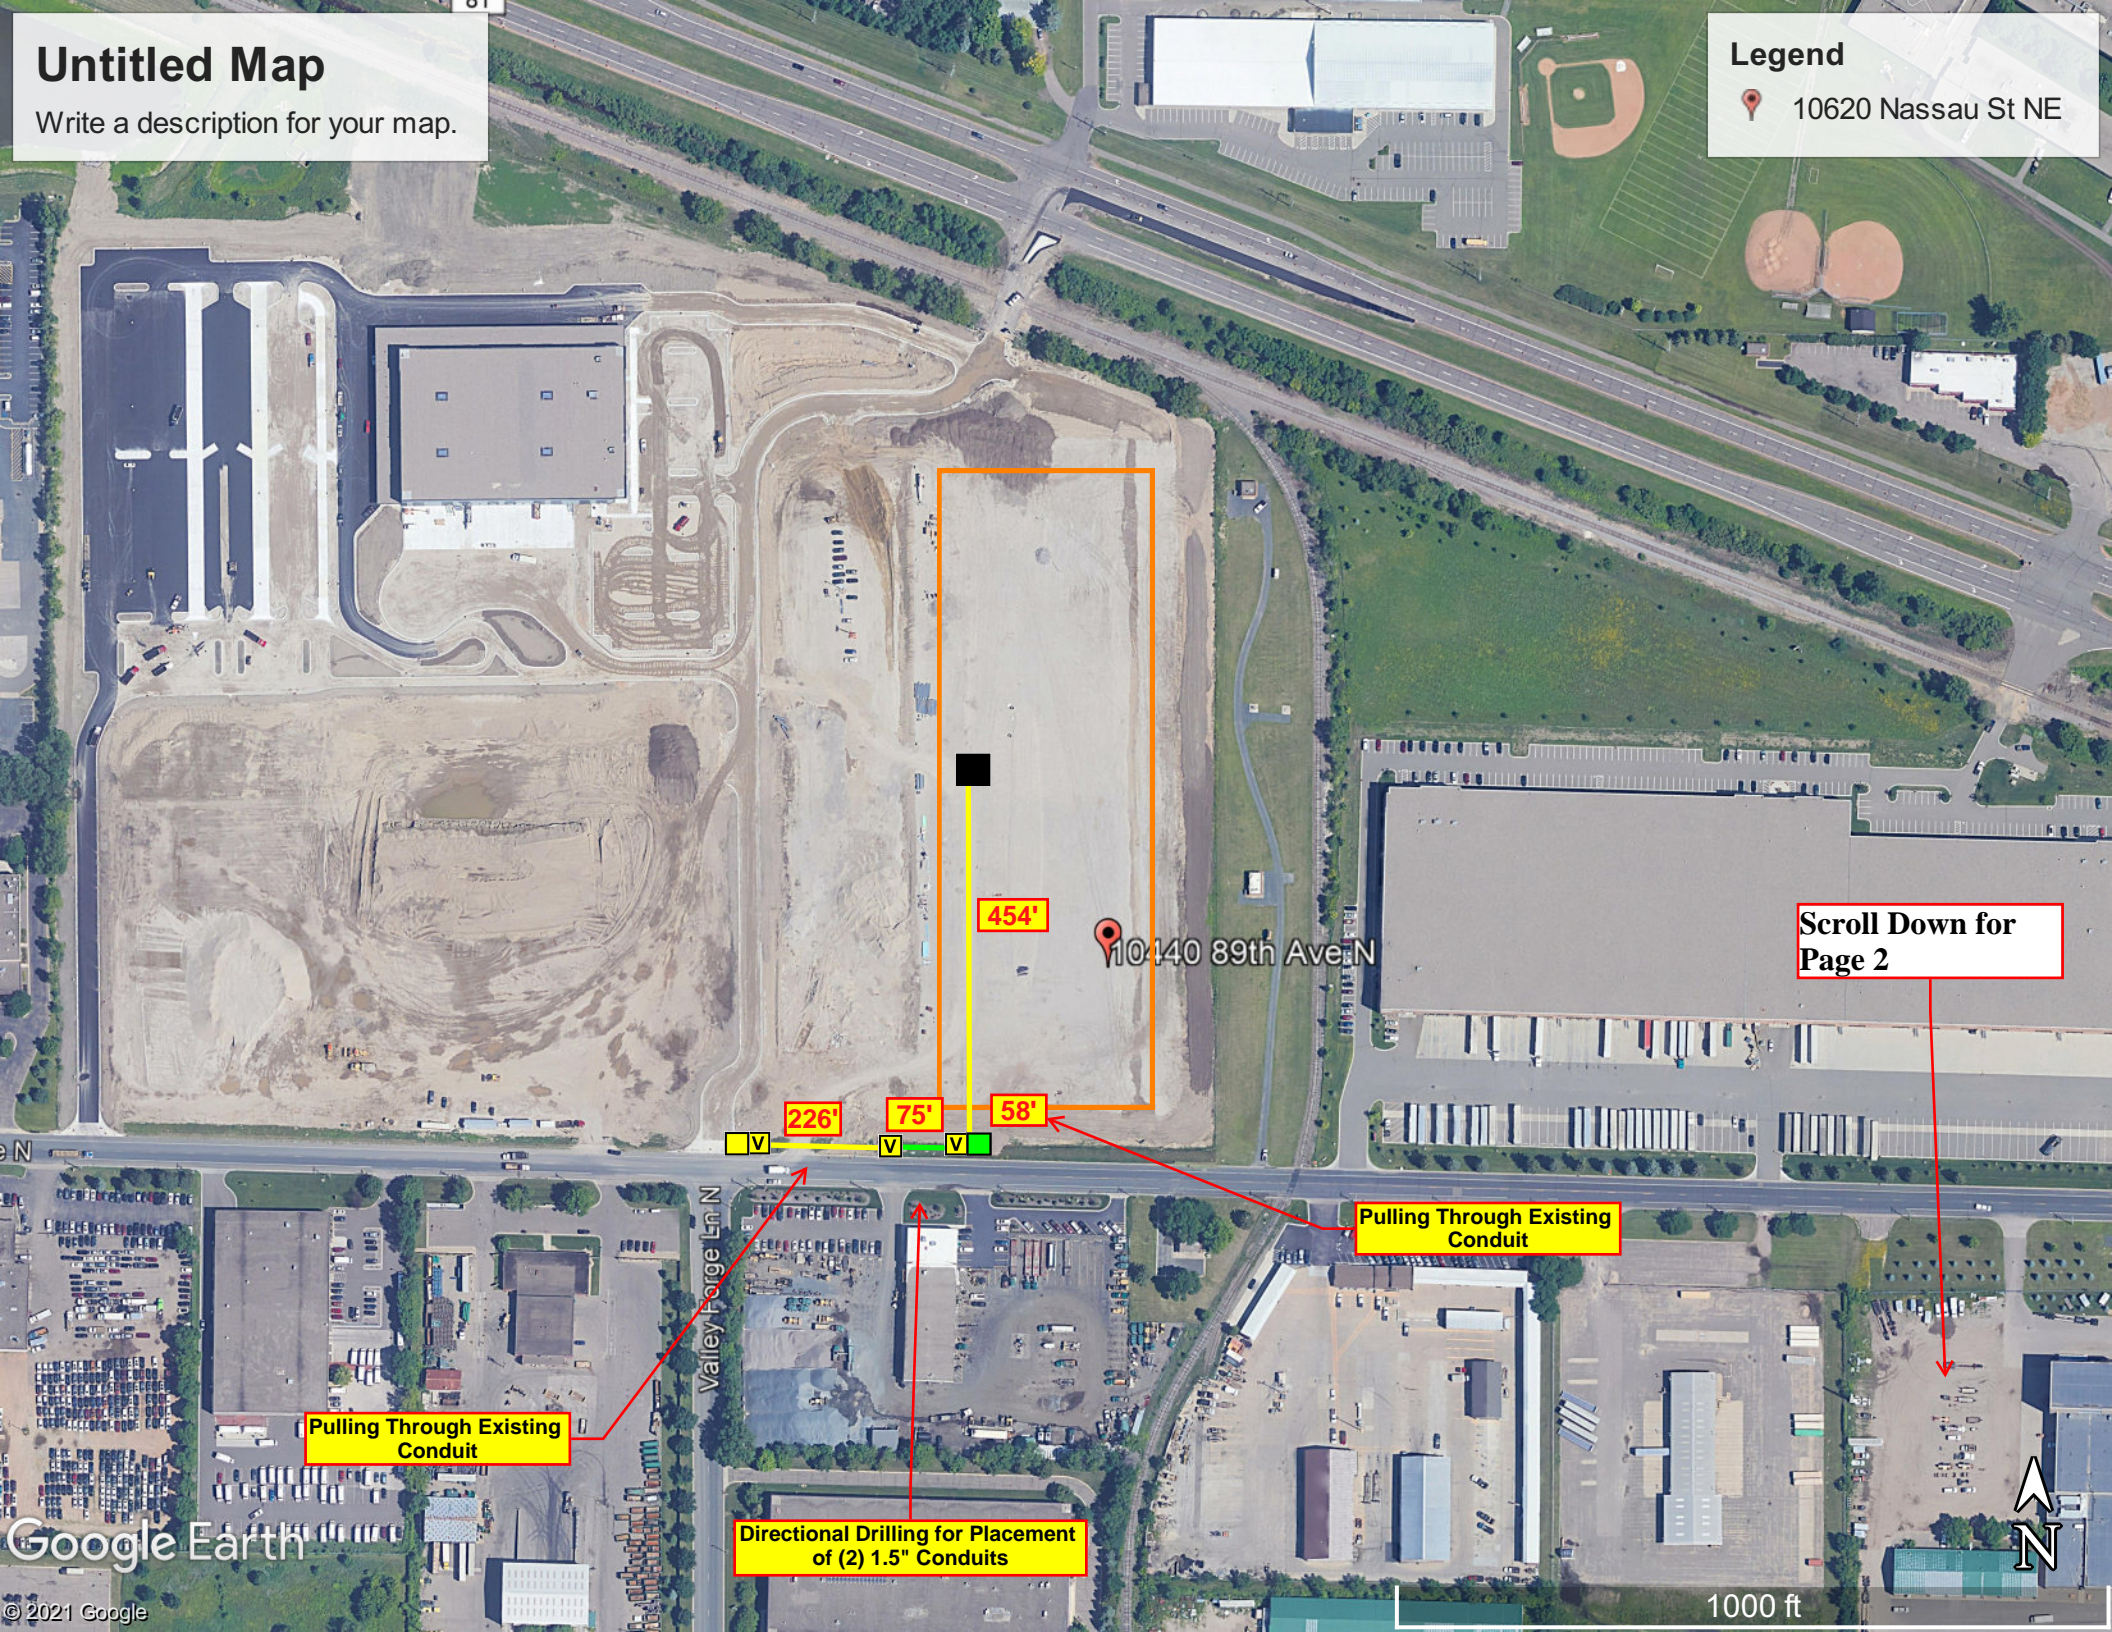

Scroll Down for Page 2

Pulling Through Existing Conduit








Pulling Through Existing Conduit


Directional Drilling for Placement of (2) 1.5" Conduits

Google Earth

 

Park 81 Lateral
10440 89th Ave N,
Maple Grove 55369
JB0000767476
Node: MNMPGR075
Legacy: DC63A

Green Lin = New Underground Placement	
Yellow Line = Existing Conduit	
Blue Line = Aerial Placement	
New Fiber Vault	
Existing Fiber Vault	
New Pedestal	
Existing Pedestal	

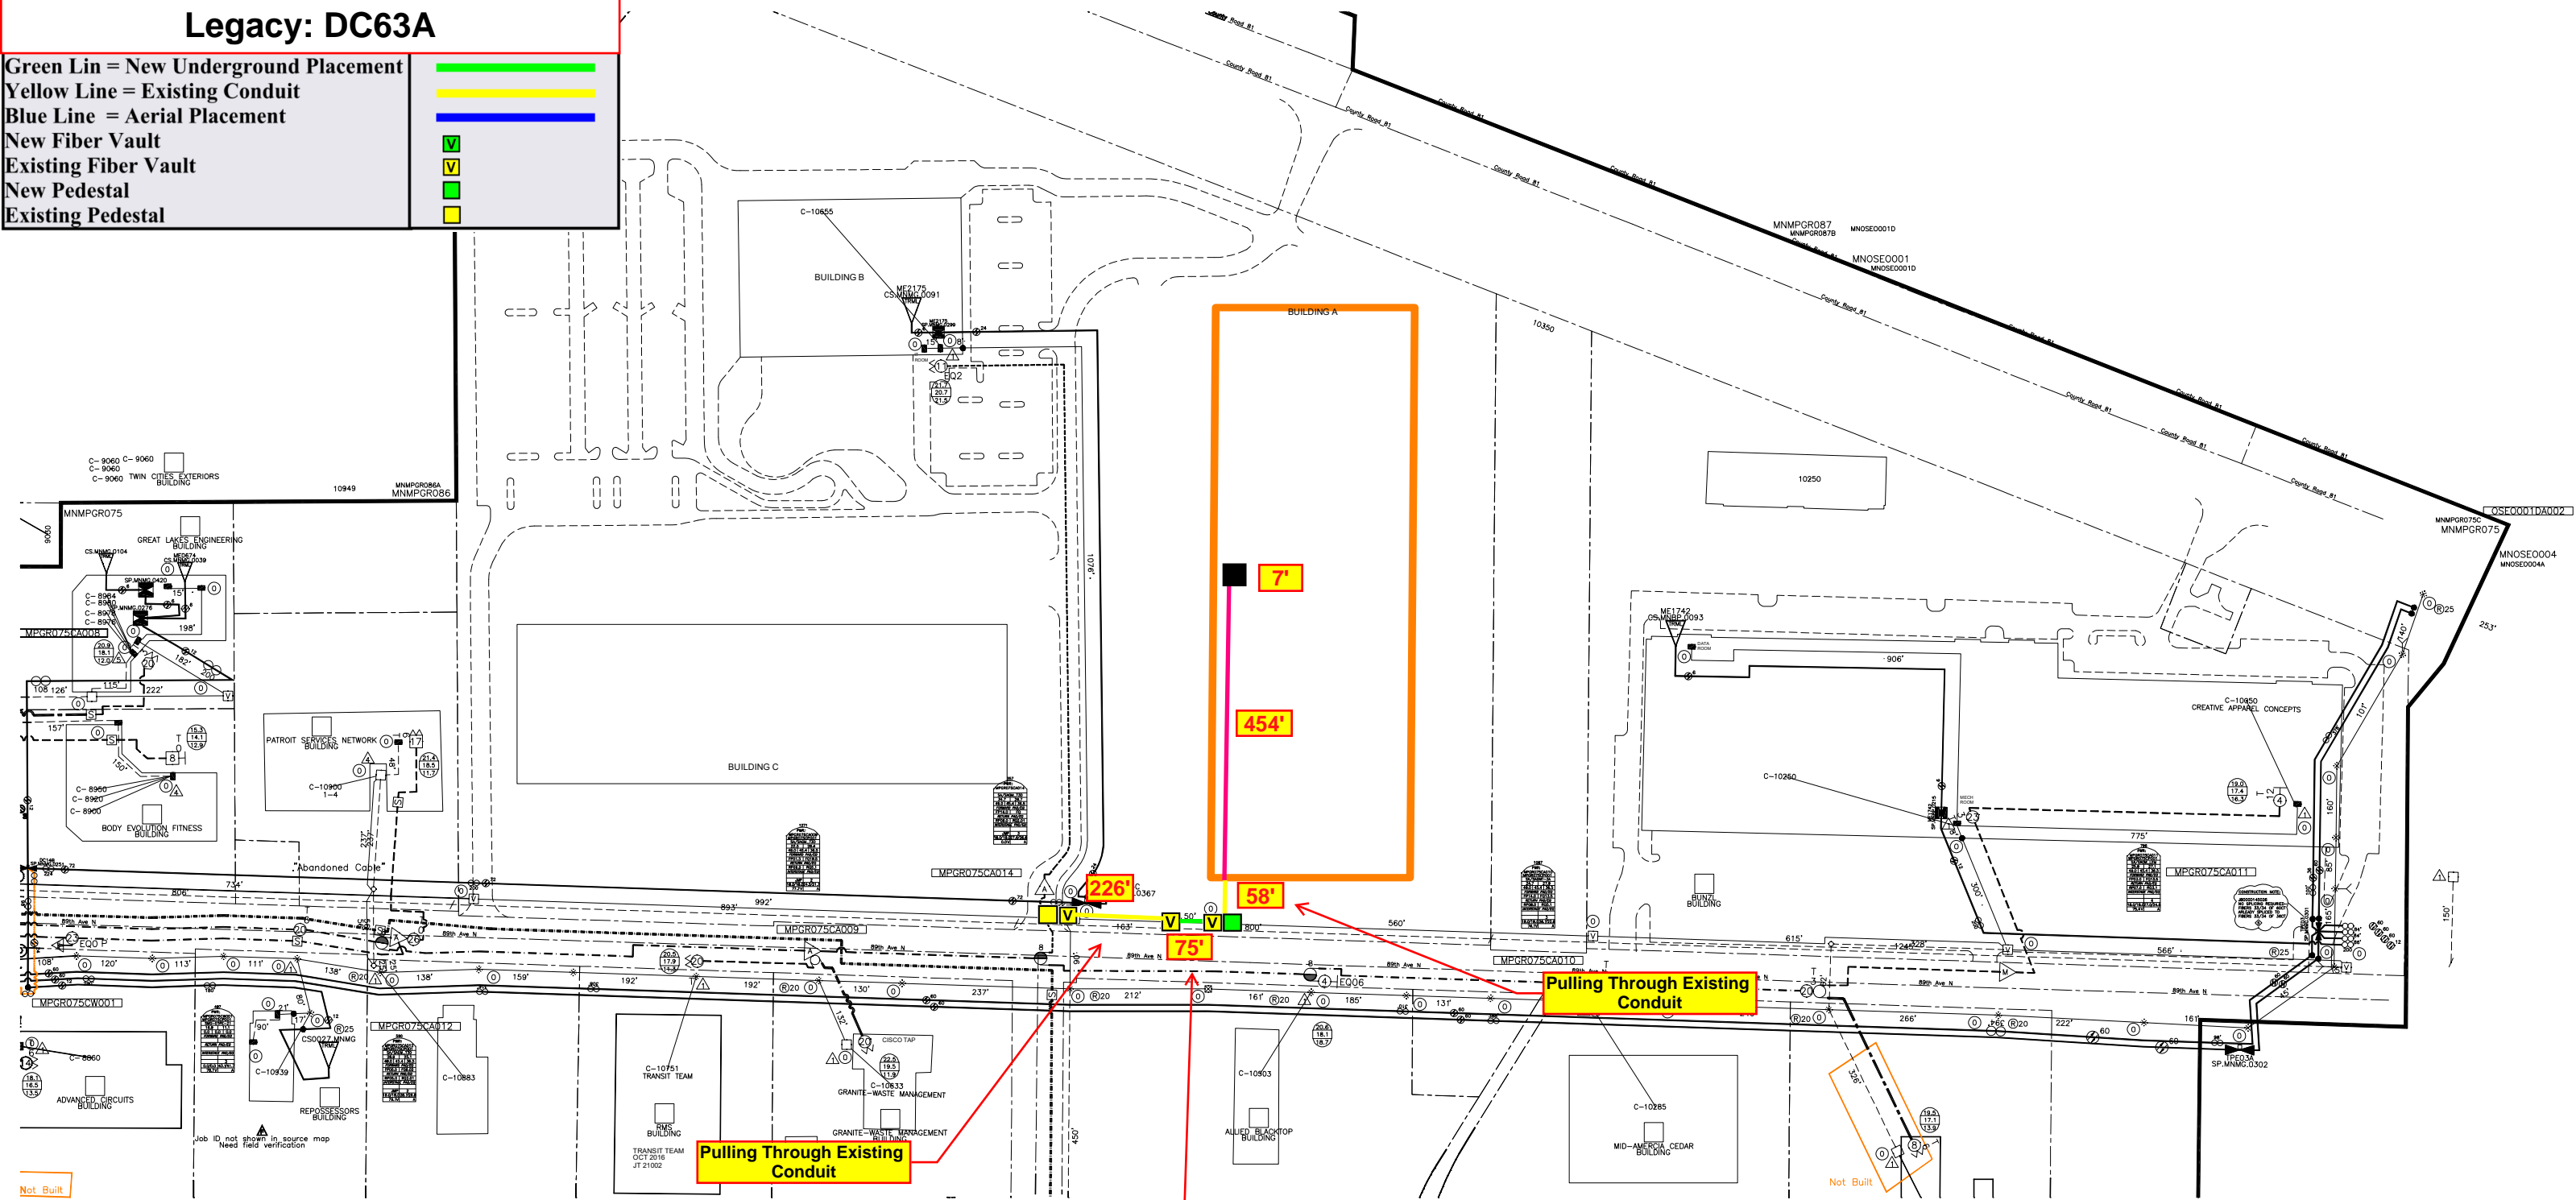

Not Built

Not Built