


GENERAL LOCATION ONLY.
DO NOT USE TO LOCATE FOR EXCAVATION.
CALL 1-800-252-1166 FOR ONSITE LOCATIONS AND STAKING.

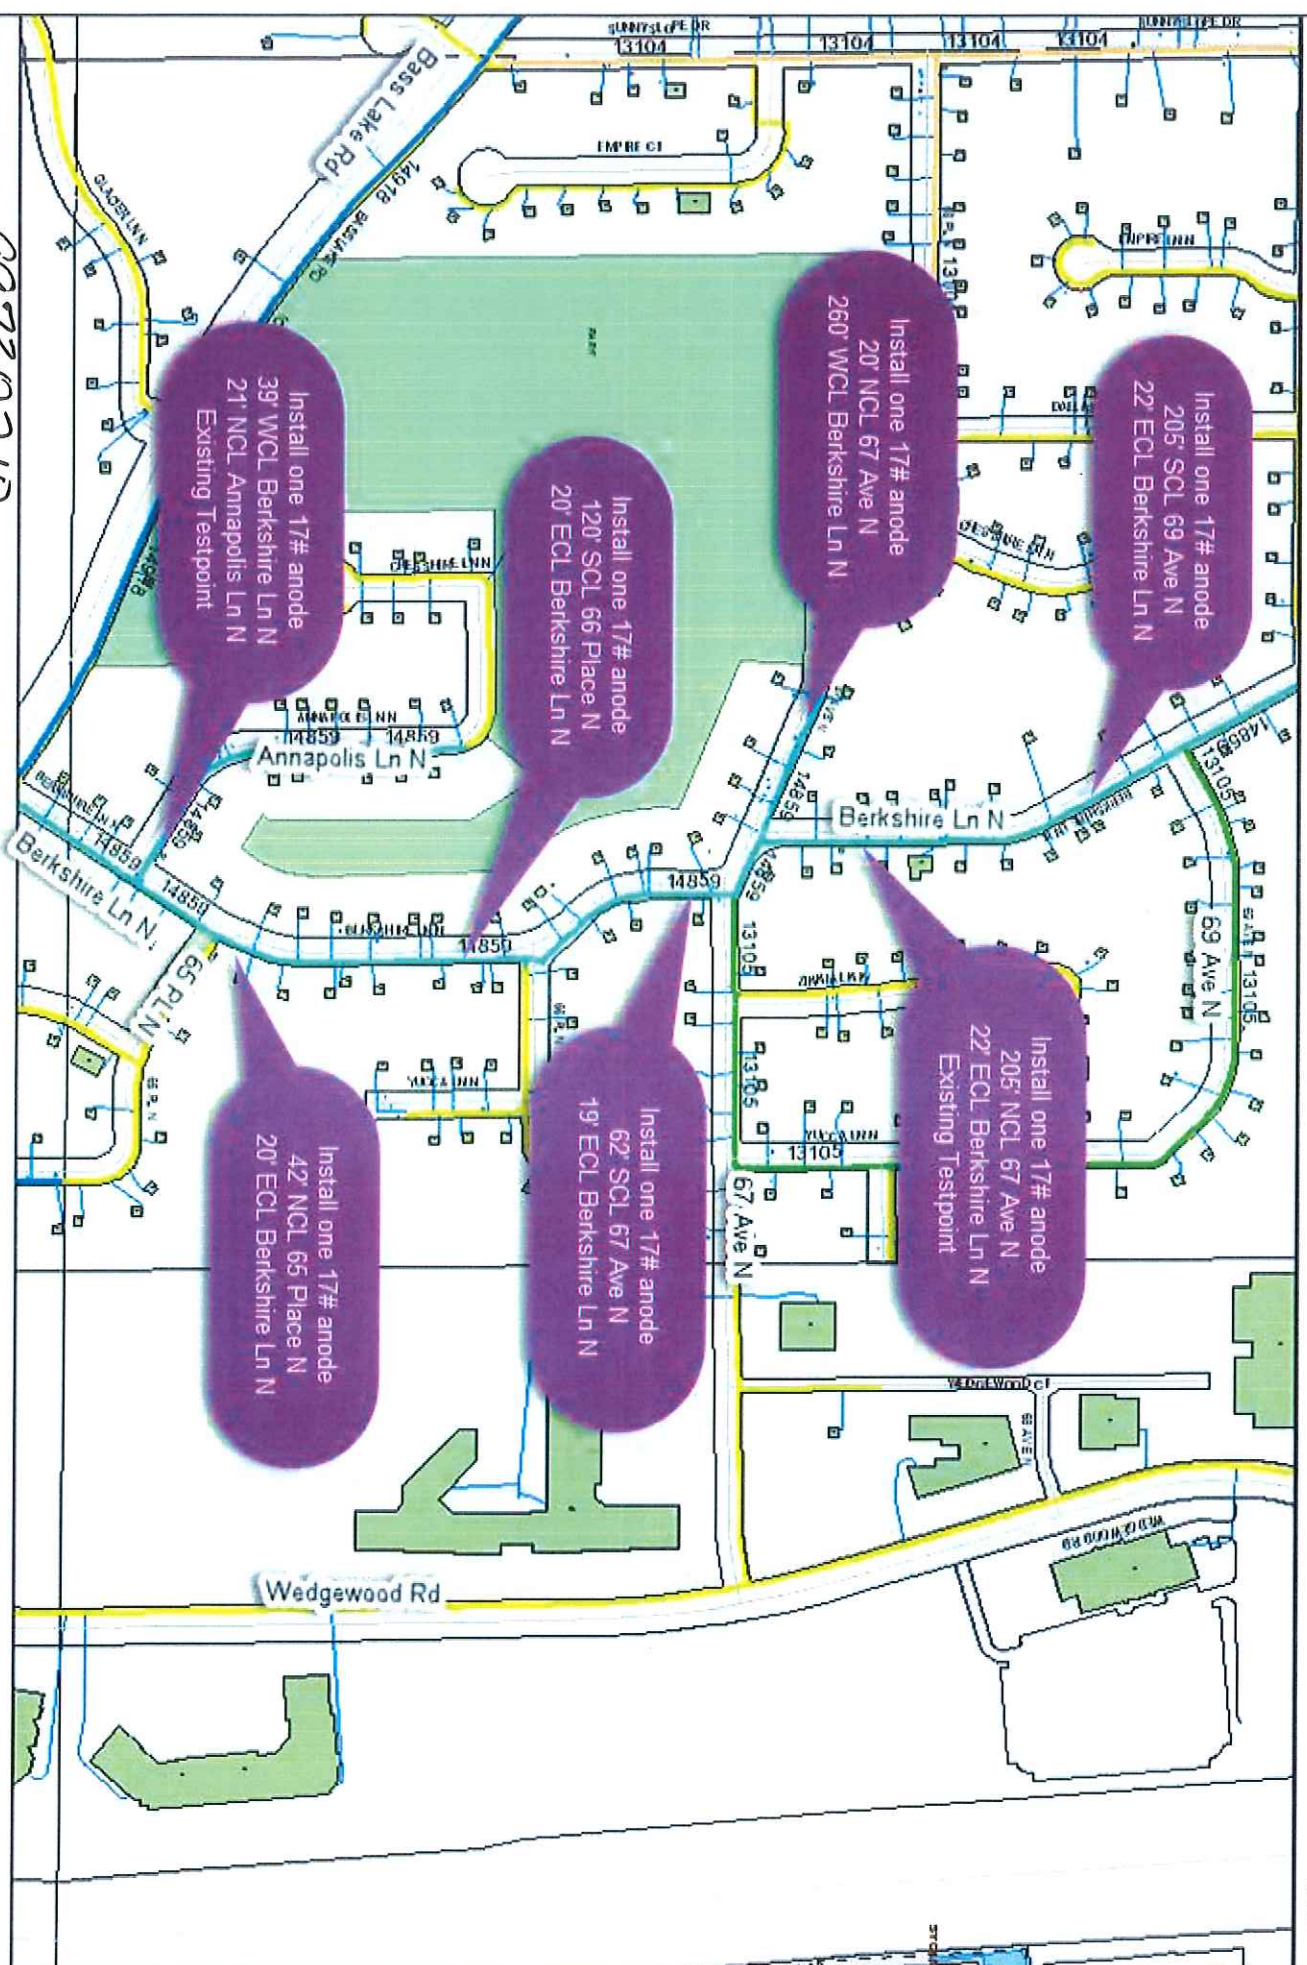

Scale: 1" = 398'



Work Order #: 99730210
Design Date: 8/27/2021
City: Maple Grove
CP Section #: 14859
Designed By: Patrick Carlson
Quad/Sec/Twp/Rng: NW34/119/22
CP Area: 316
Designer Phone #: 612-434-1220