


GENERAL LOCATION ONLY. DO NOT USE TO LOCATE FOR EXCAVATION. CALL 1-800-252-1166 FOR ONSITE LOCATIONS AND STAKING.

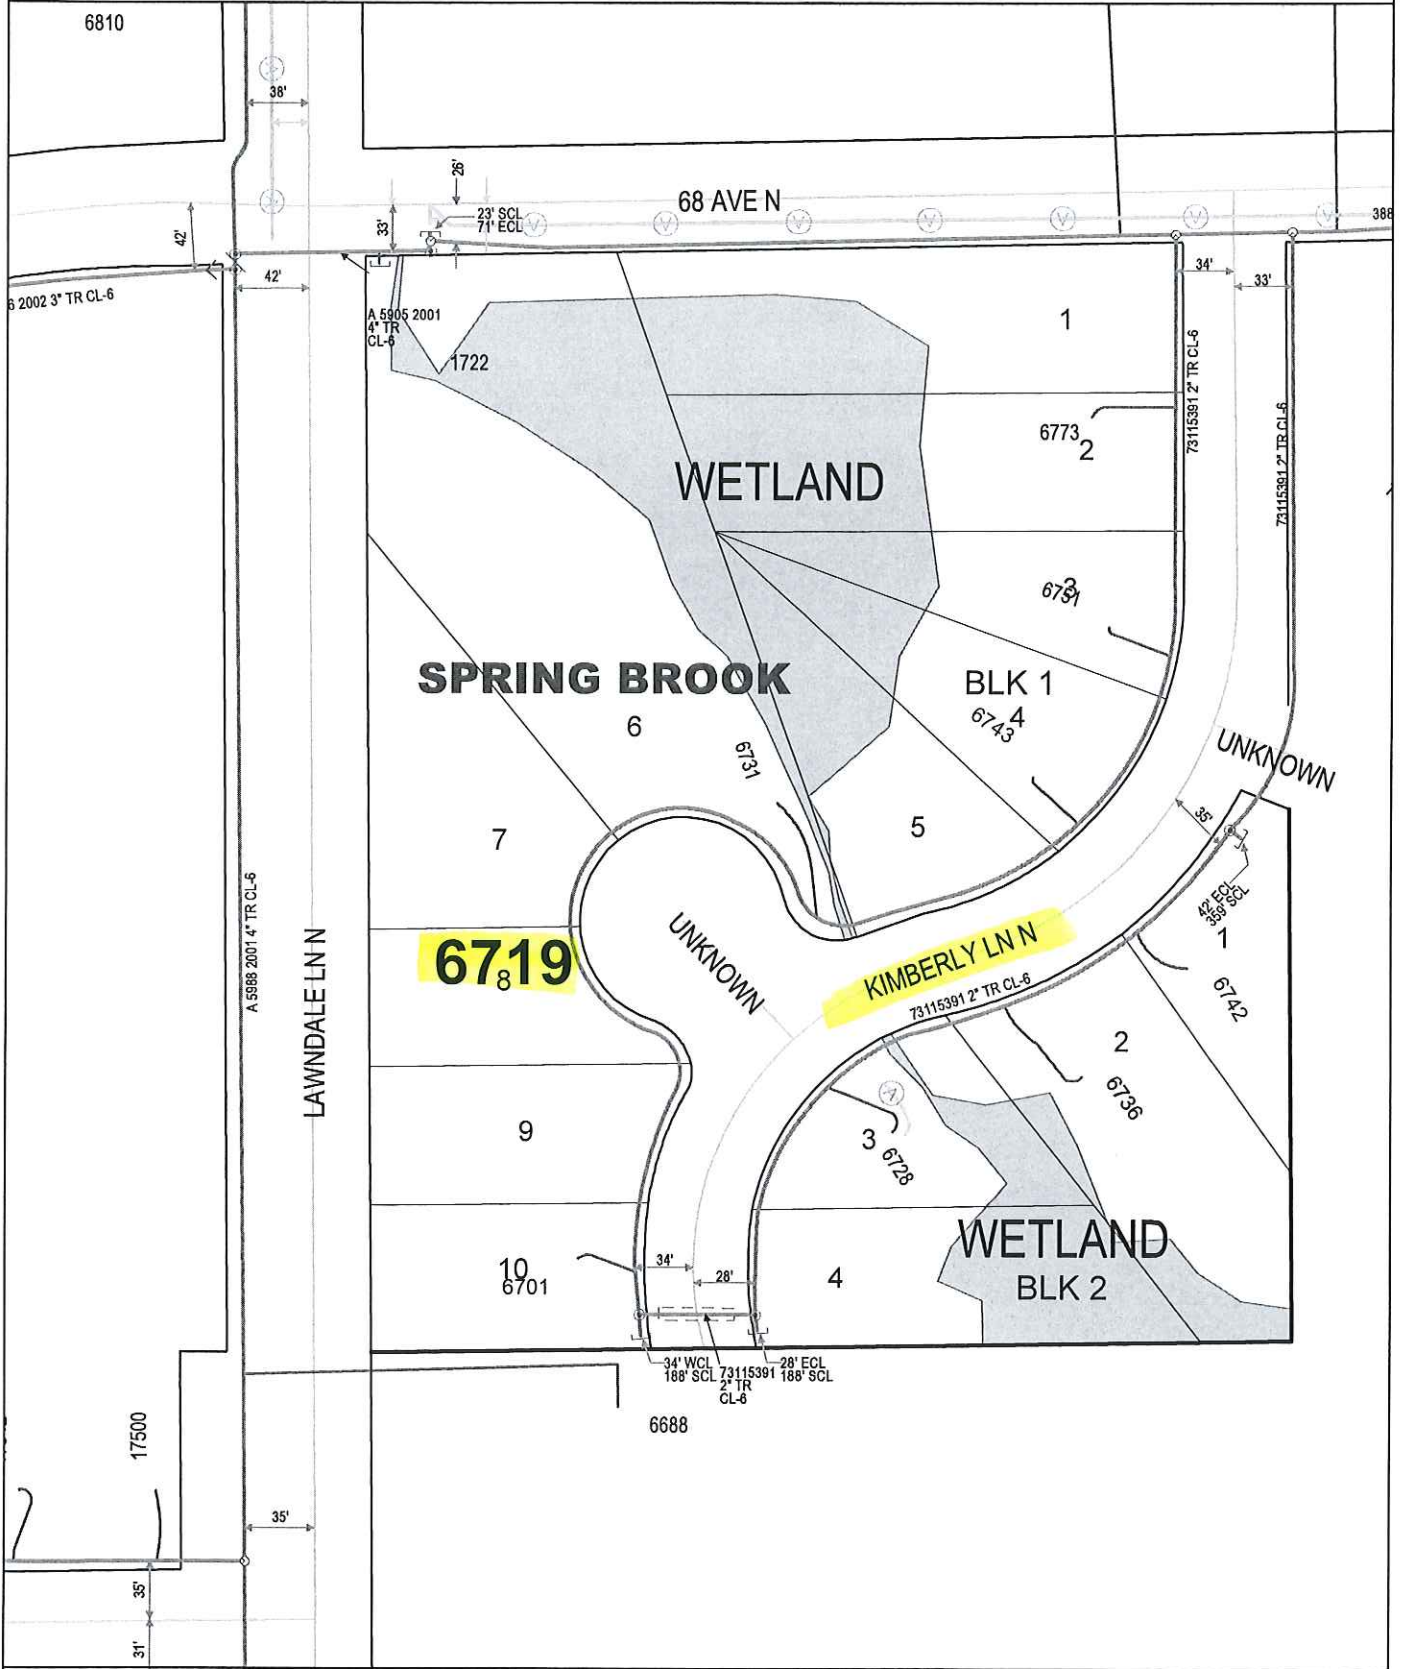

Plotted by: i929684

Plot Date: 2/3/2017

**6719 KIMBERLY LN N**  
**MAPLE GROVE**

Scale: 1" : 100'

