

# Untitled Map

## Legend

Directional Drilling for Placement of (1) 2" Conduit 13' BOC

3' x 4' Earth Disturbance for Placement of New 36" x 48" Fiber Vault 13' BOC

Directional Drilling for Placement of (1) 2" Conduit 13' BOC

3' x 4' Earth Disturbance for Placement of New 36" x 48" Fiber Vault 13' BOC

Directional Drilling for Placement of (1) 2" Conduit 13' BOC

3' x 4' Earth Disturbance for Placement of New 36" x 48" Fiber Vault 13' BOC

**Hindu Society of Minnesota**  
**10530 Troy Ln. North**  
**Maple Grove, MN 55369**  
**JB0000831352**  
**Node: MNMPGR043**  
**Legacy: D-A24-1**  
**Google Image**

Green Lin = New Underground Placement	
Yellow Line = Existing Conduit	
Blue Line = Aerial Placement	
New Fiber Vault	
Existing Fiber Vault	
New Pedestal	
Existing Pedestal	

Directional Drilling for Placement of (1) 2" Conduit 13' BOC

3' x 4' Earth Disturbance for Placement of New 36" x 48" Fiber Vault 13' BOC

Aerial Placement on New Pole Attachments


Directional Drilling for Placement of (1) 2" Conduit 20'-10' BOC

Directional Drilling for Placement of (1) 2" Conduit 20' BOC

Aerial Placement on Existing Pole Attachments

3' x 4' Earth Disturbance for Placement of New 36" x 48" Fiber Vault 20' BOC

Directional Drilling for Placement of (1) 2" Conduit 13' BOC

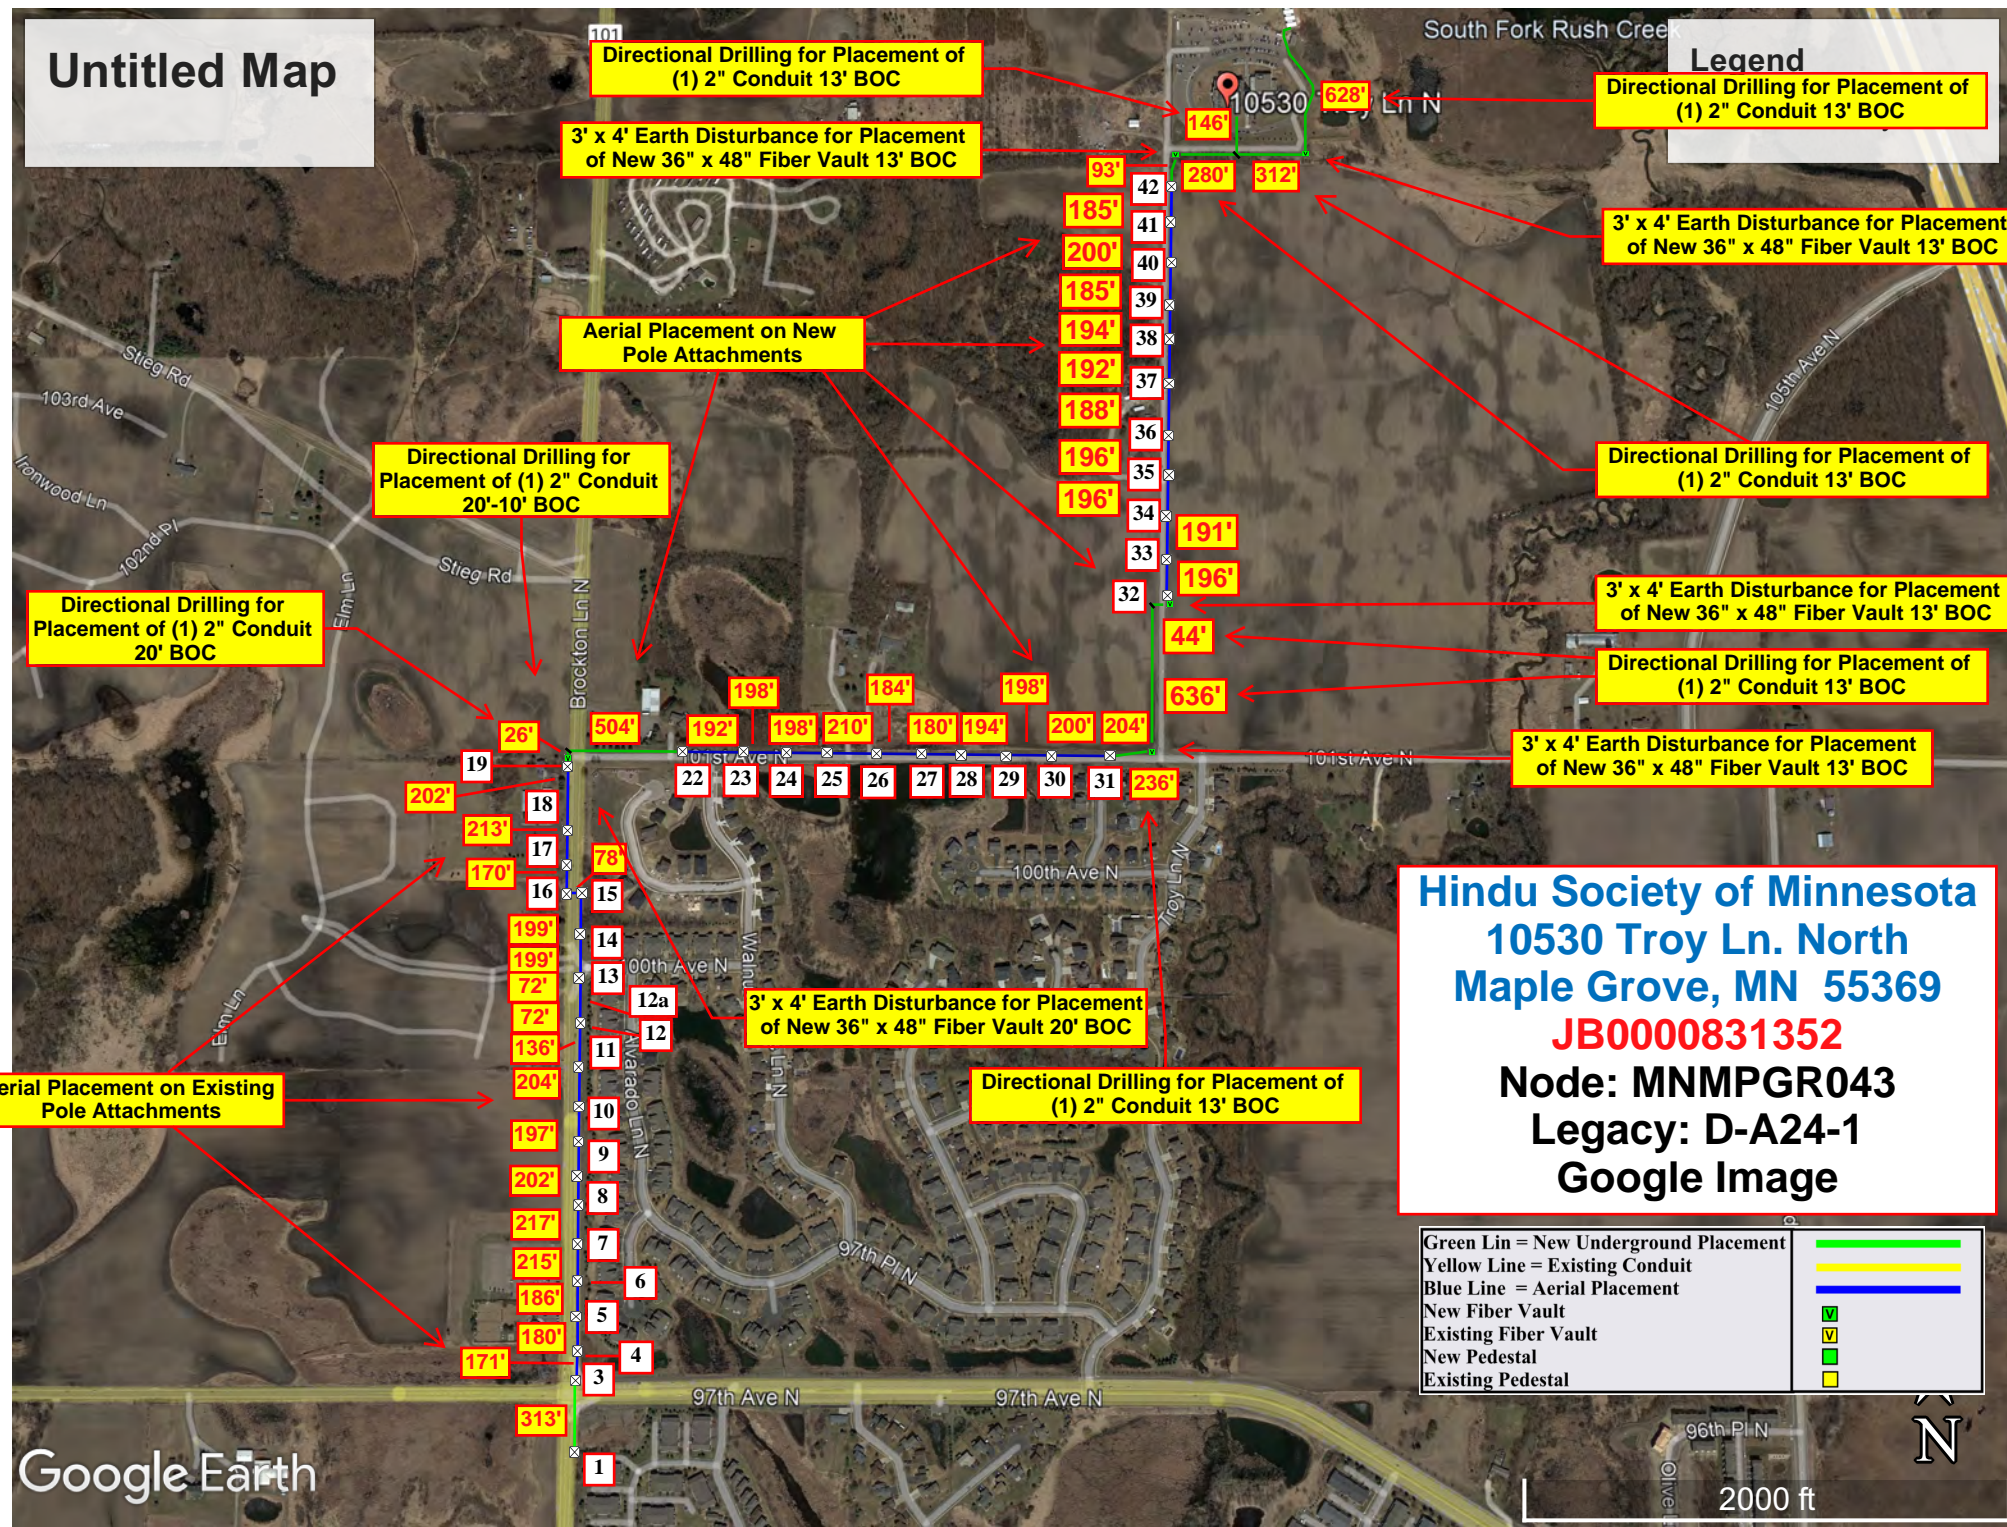

# Hindu Society of Minnesota








10530 Troy Ln. North  
Maple Grove, MN 55369


**JB0000831352**

Node: MNMPGR043

Legacy: D-A24-1

Map 3 of 3


Green Lin = New Underground Placement	
Yellow Line = Existing Conduit	
Blue Line = Aerial Placement	
New Fiber Vault	
Existing Fiber Vault	
New Pedestal	
Existing Pedestal	

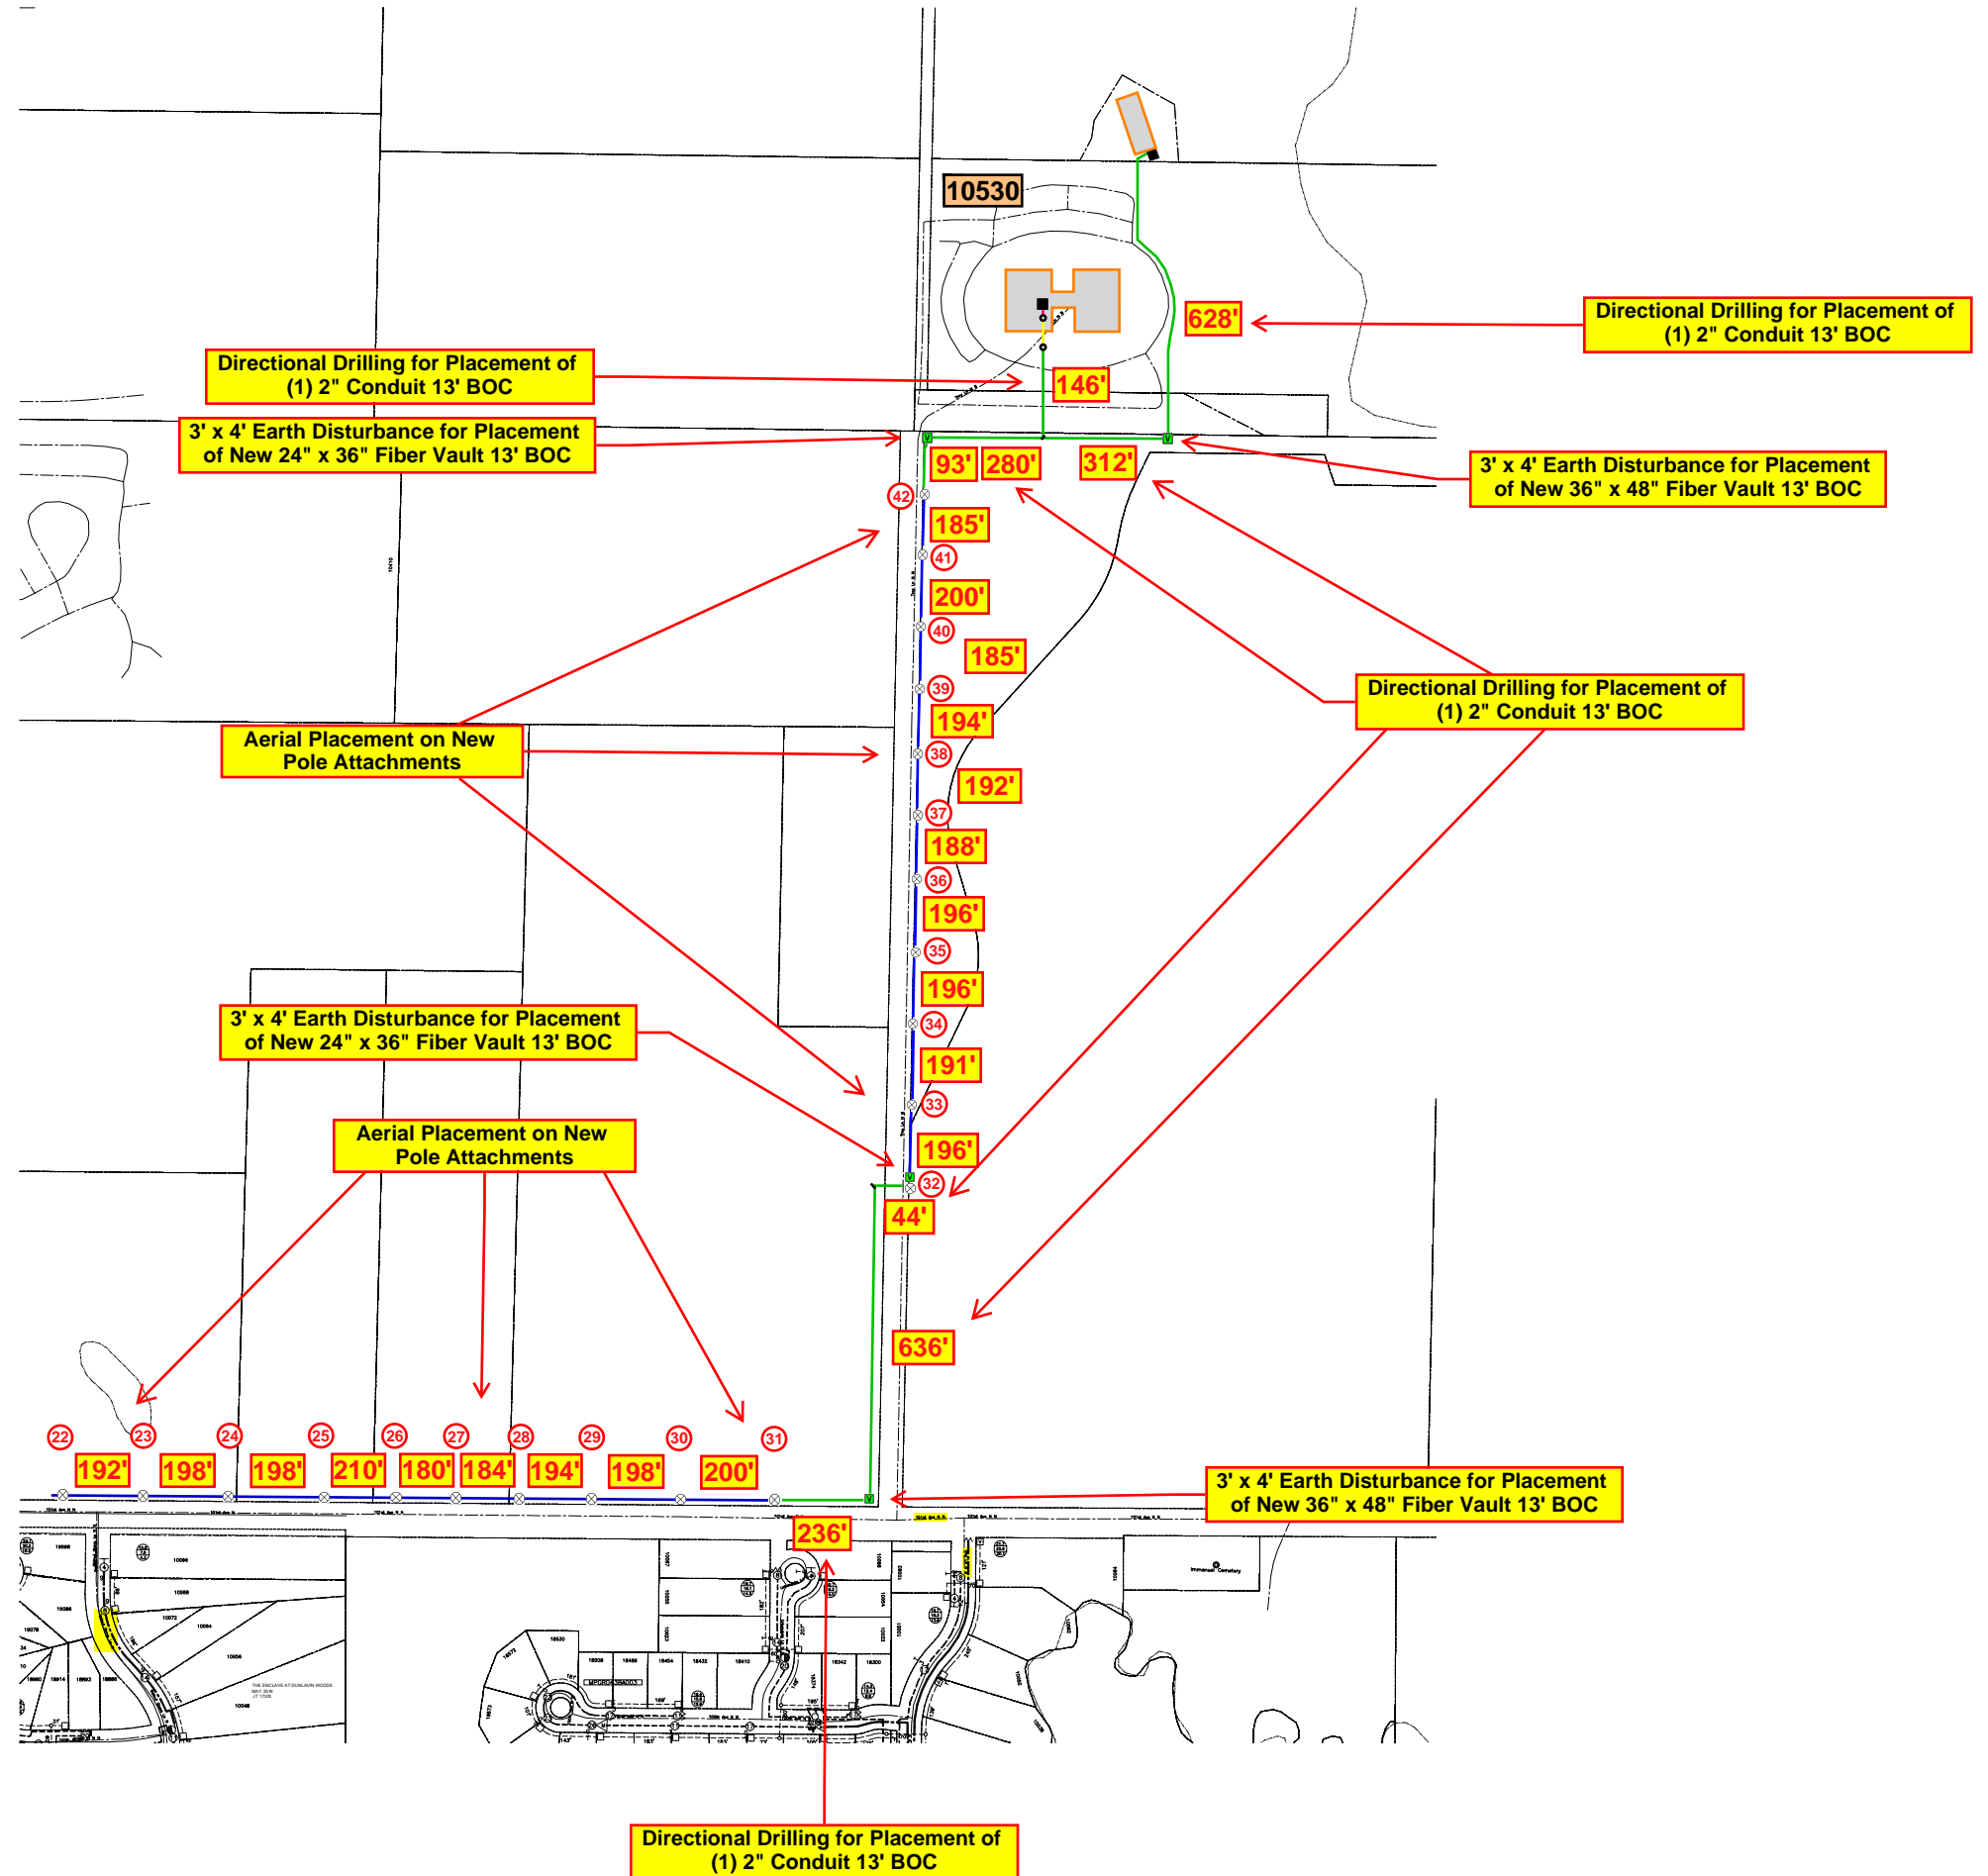






 


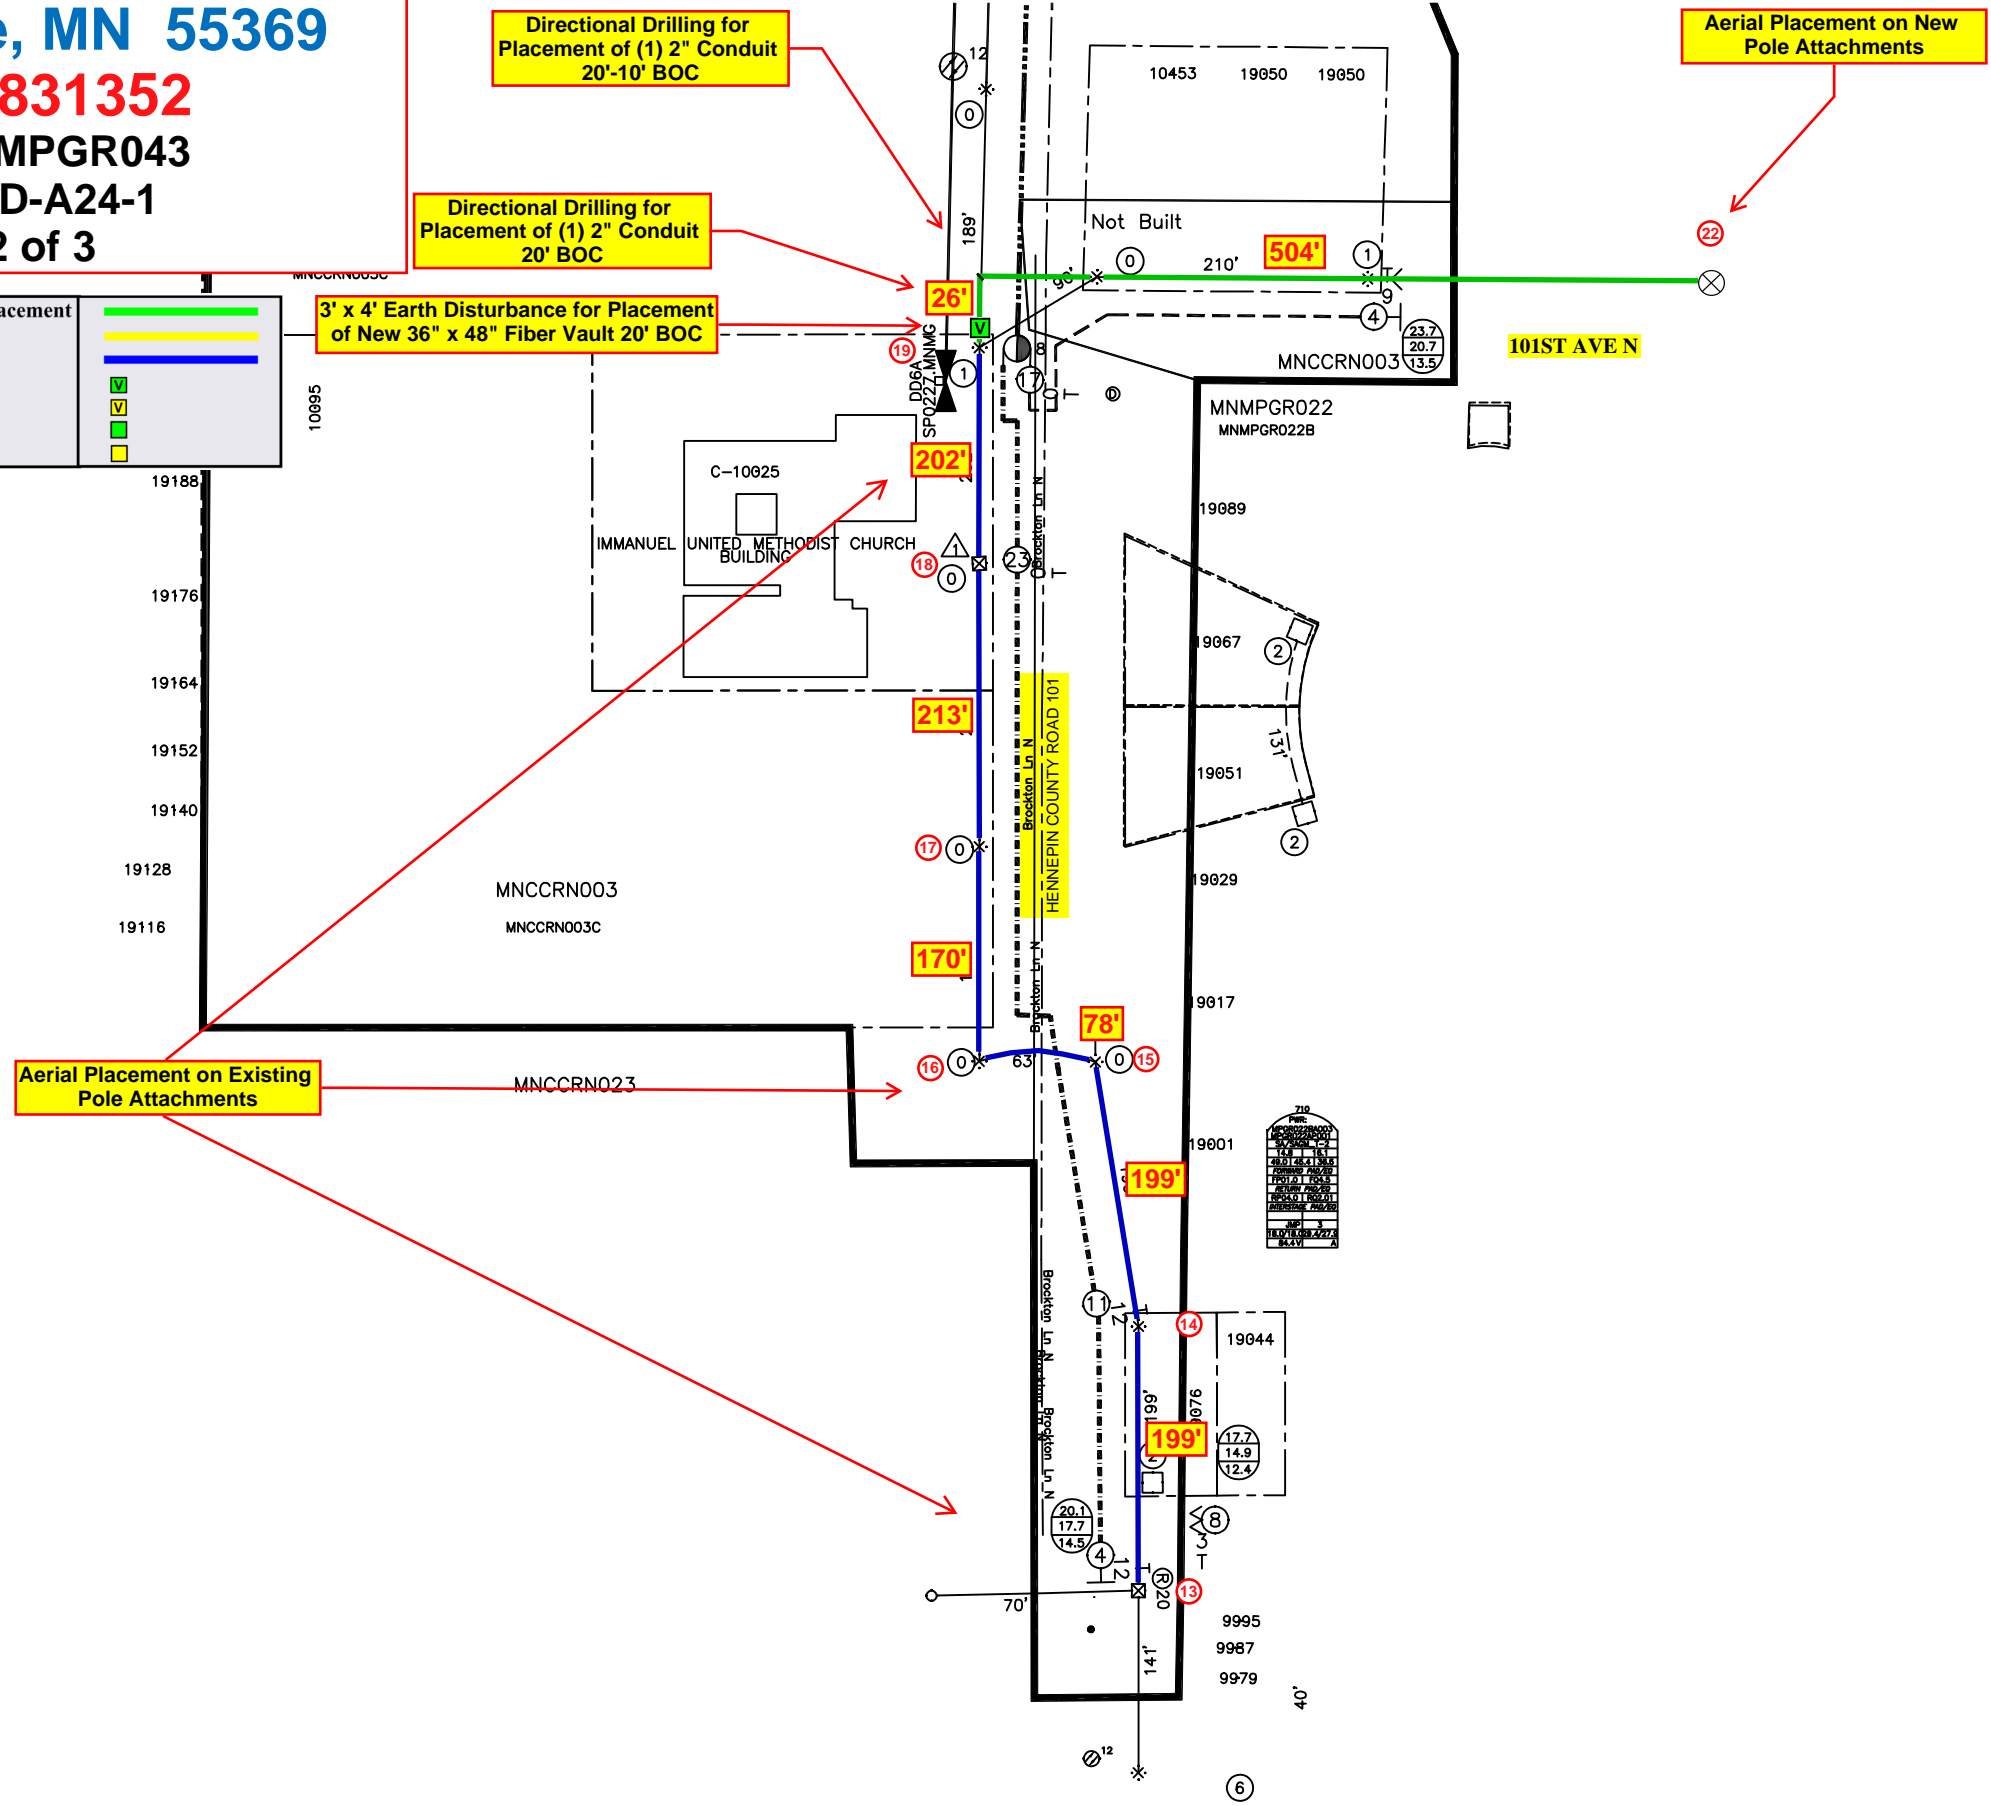
**Hindu Society of Minnesota**  
**10530 Troy Ln. North**  
**Maple Grove, MN 55369**  
**JB0000831352**  
**Node: MNMPGR043**  
**Legacy: D-A24-1**  
**Map 2 of 3**

Green Lin = New Underground Placement	
Yellow Line = Existing Conduit	
Blue Line = Aerial Placement	
New Fiber Vault	
Existing Fiber Vault	
New Pedestal	
Existing Pedestal	



**Hindu Society of Minnesota**  
**10530 Troy Ln. North**  
**Maple Grove, MN 55369**  
**JB0000831352**  
**Node: MNMPGR043**  
**Legacy: D-A24-1**  
**Map 1 of 3**

Green Lin = New Underground Placement	
Yellow Line = Existing Conduit	
Blue Line = Aerial Placement	
New Fiber Vault	
Existing Fiber Vault	
New Pedestal	
Existing Pedestal	

**Aerial Placement on Existing Pole Attachments**

