

Untitled Map

Write a description for your map.

Existing Comcast Fiber Vault Location

Legend

4201 American Blvd W

Directional Drilling for Placement of (1) 2" Conduit

100'

Installation of New 24" x 36" Fiber Vault

612'

Directional Drilling for Placement of (1) 2" Conduit

Installation of New 24" x 36" Fiber Vault

174'

Endeavor Schools
11601 73rd Ave N
Maple Grove, MN 55369
JB0000795097
Node: MNMPGR057
Legacy: D-B8-2AC


11601 73rd Ave N

ForestView Ln N

Green Lin = New Underground Placement
Yellow Line = Existing Conduit
Blue Line = Aerial Placement
New Fiber Vault
Existing Fiber Vault
New Pedestal
Existing Pedestal



200 ft

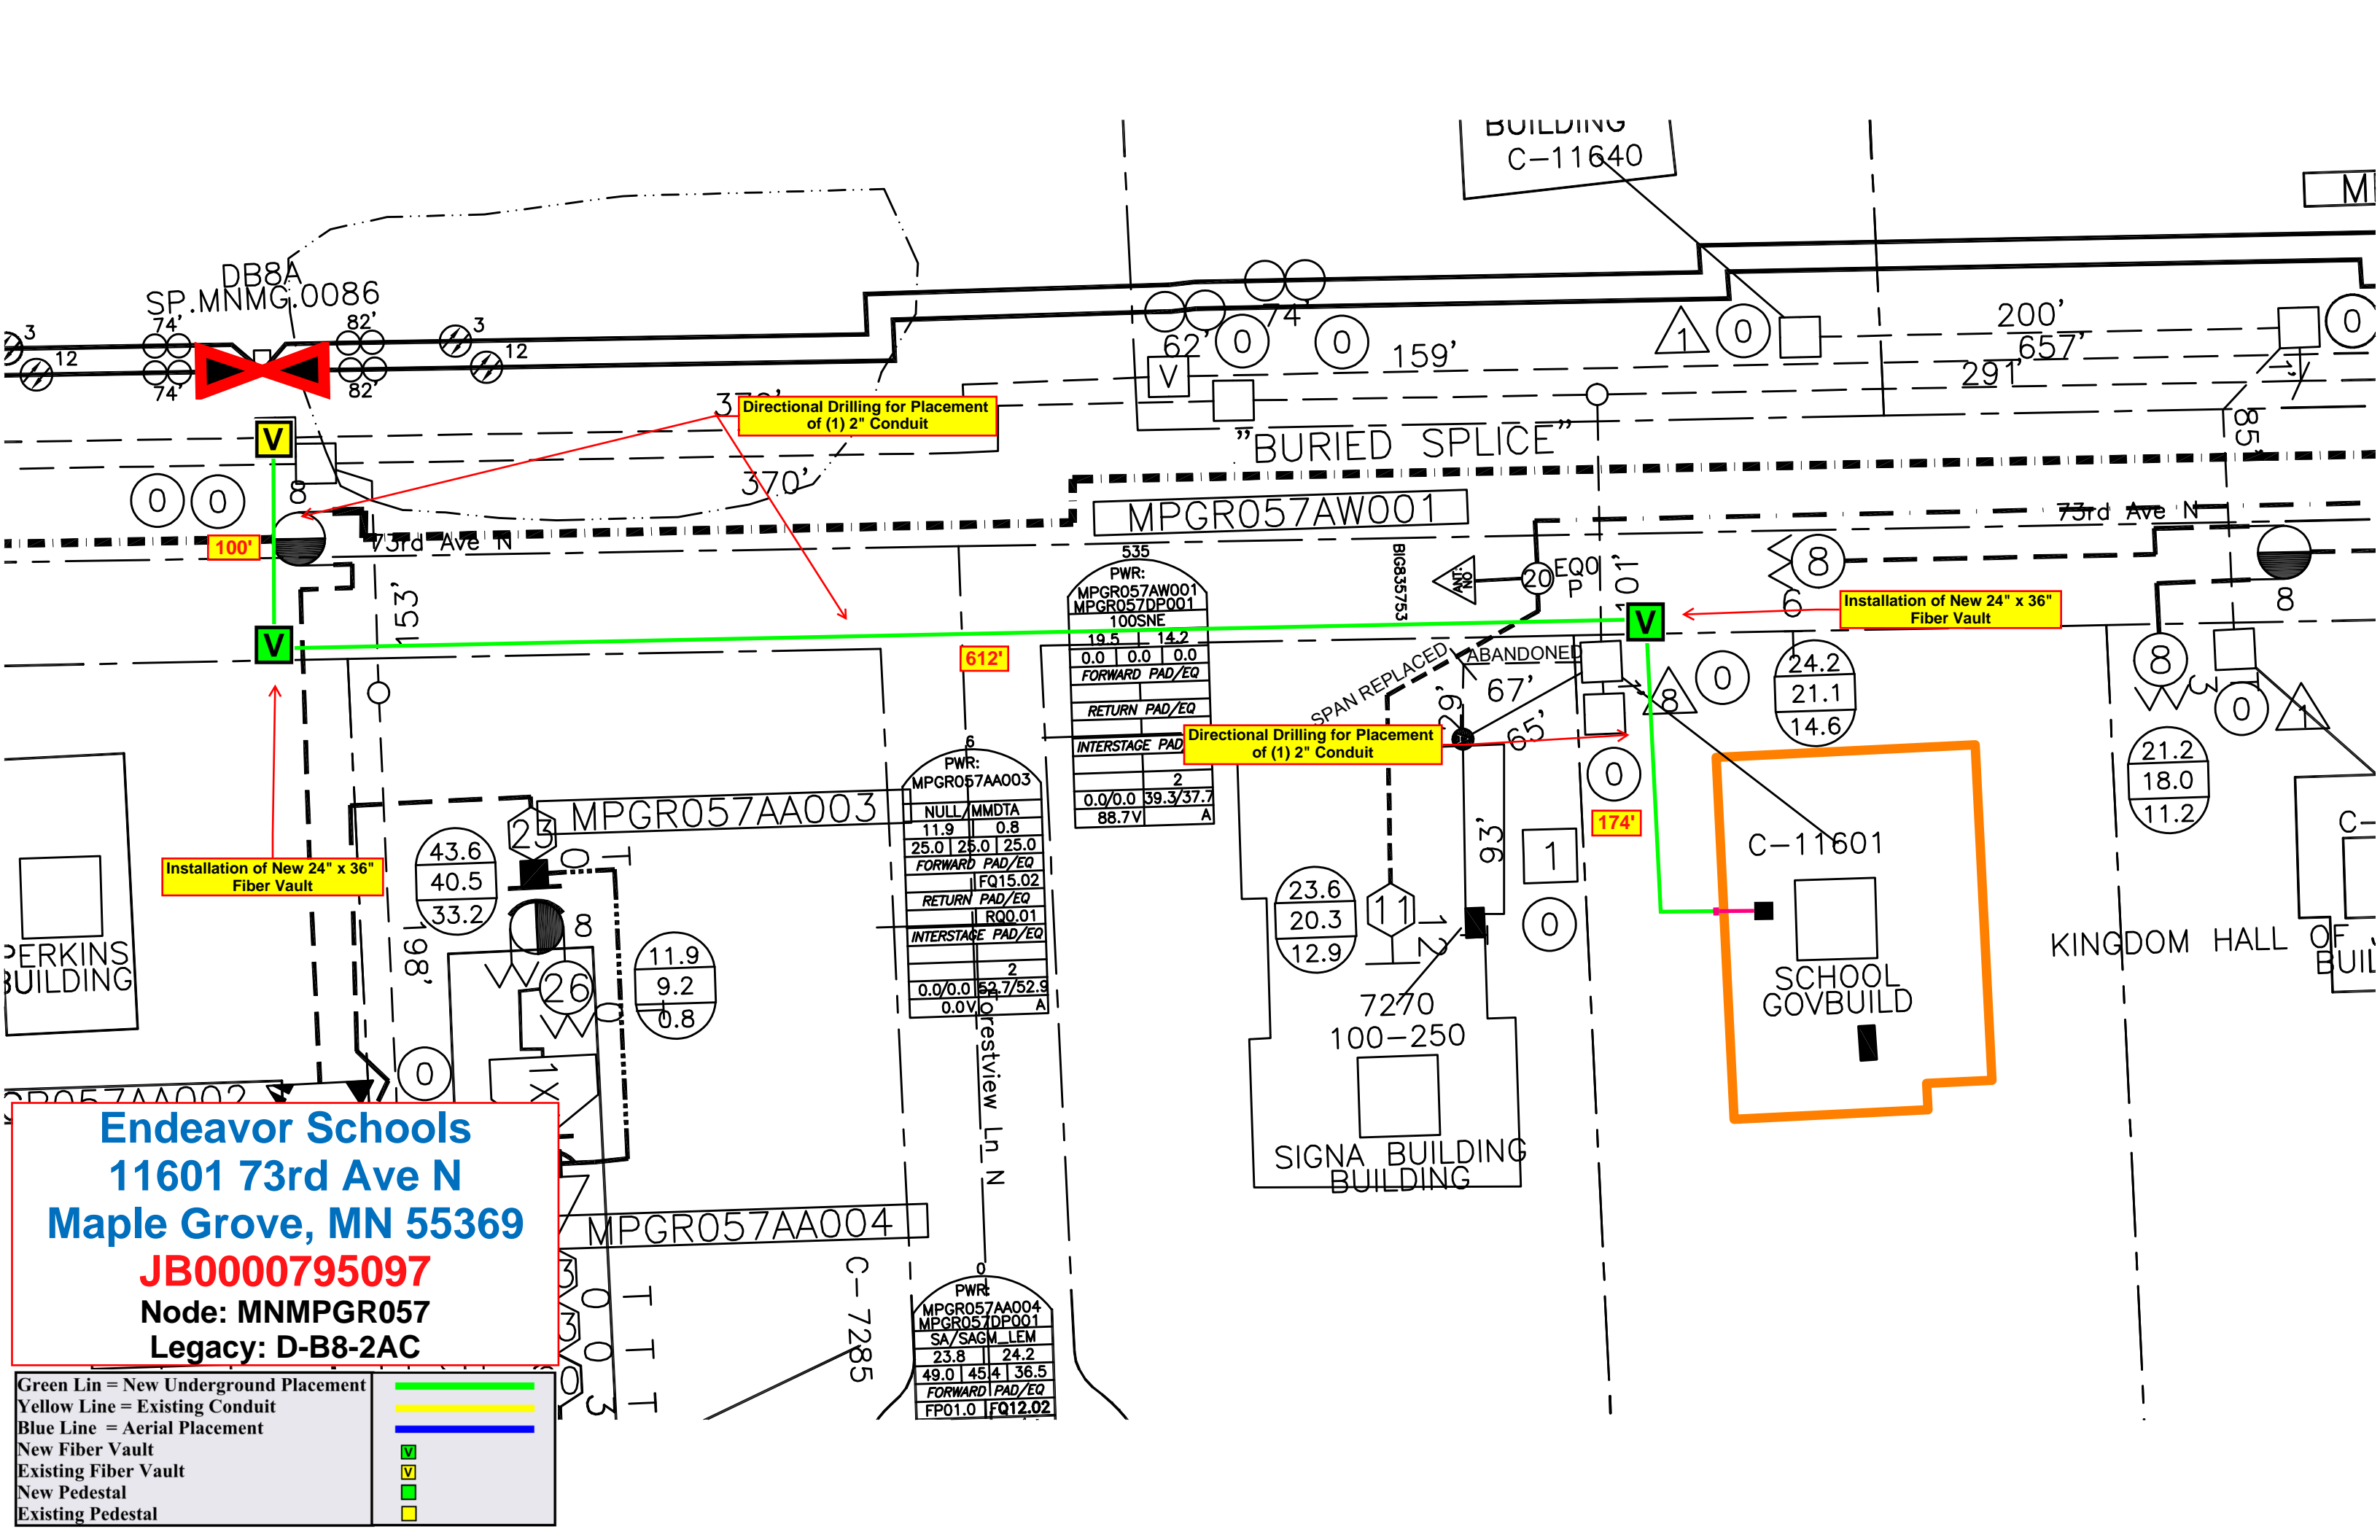

Endeavor Schools
11601 73rd Ave N
Maple Grove, MN 55369
JB0000795097
Node: MNMPGR057
Legacy: D-B8-2AC

Green Lin = New Underground Placement	
Yellow Line = Existing Conduit	
Blue Line = Aerial Placement	
New Fiber Vault	
Existing Fiber Vault	
New Pedestal	
Existing Pedestal	

Directional Drilling for Placement of (1) 2" Conduit

Installation of New 24" x 36" Fiber Vault

Installation of New 24" x 36" Fiber Vault

Directional Drilling for Placement of (1) 2" Conduit

PWR:	
MPGR057AW001	MPGR057DP001
100SNE	
19.5	14.2
0.0	0.0
0.0	0.0
FORWARD PAD/EQ	
RETURN PAD/EQ	
INTERSTAGE PAD	
2	
0.0/0.0	39.3/37.7
88.7V	A

PWR:	
MPGR057AA003	
NULL/MMDTA	
11.9	0.8
25.0	25.0
25.0	25.0
FORWARD PAD/EQ	
RETURN PAD/EQ	
INTERSTAGE PAD/EQ	
2	
0.0/0.0	52.7/52.9
0.0V	A

PWR:	
MPGR057AA004	MPGR057DP001
SA/SAGM_LEM	
23.8	24.2
49.0	45.4
45.4	36.5
FORWARD PAD/EQ	
FP01.0	
FQ12.02	