


**FAST PATH CABLE REPLACEMENT**  
 11583 88TH PL N MAPLE GROVE, MN  
 FEEDER: OSS072, B, 7.97KV  
 SP 781407

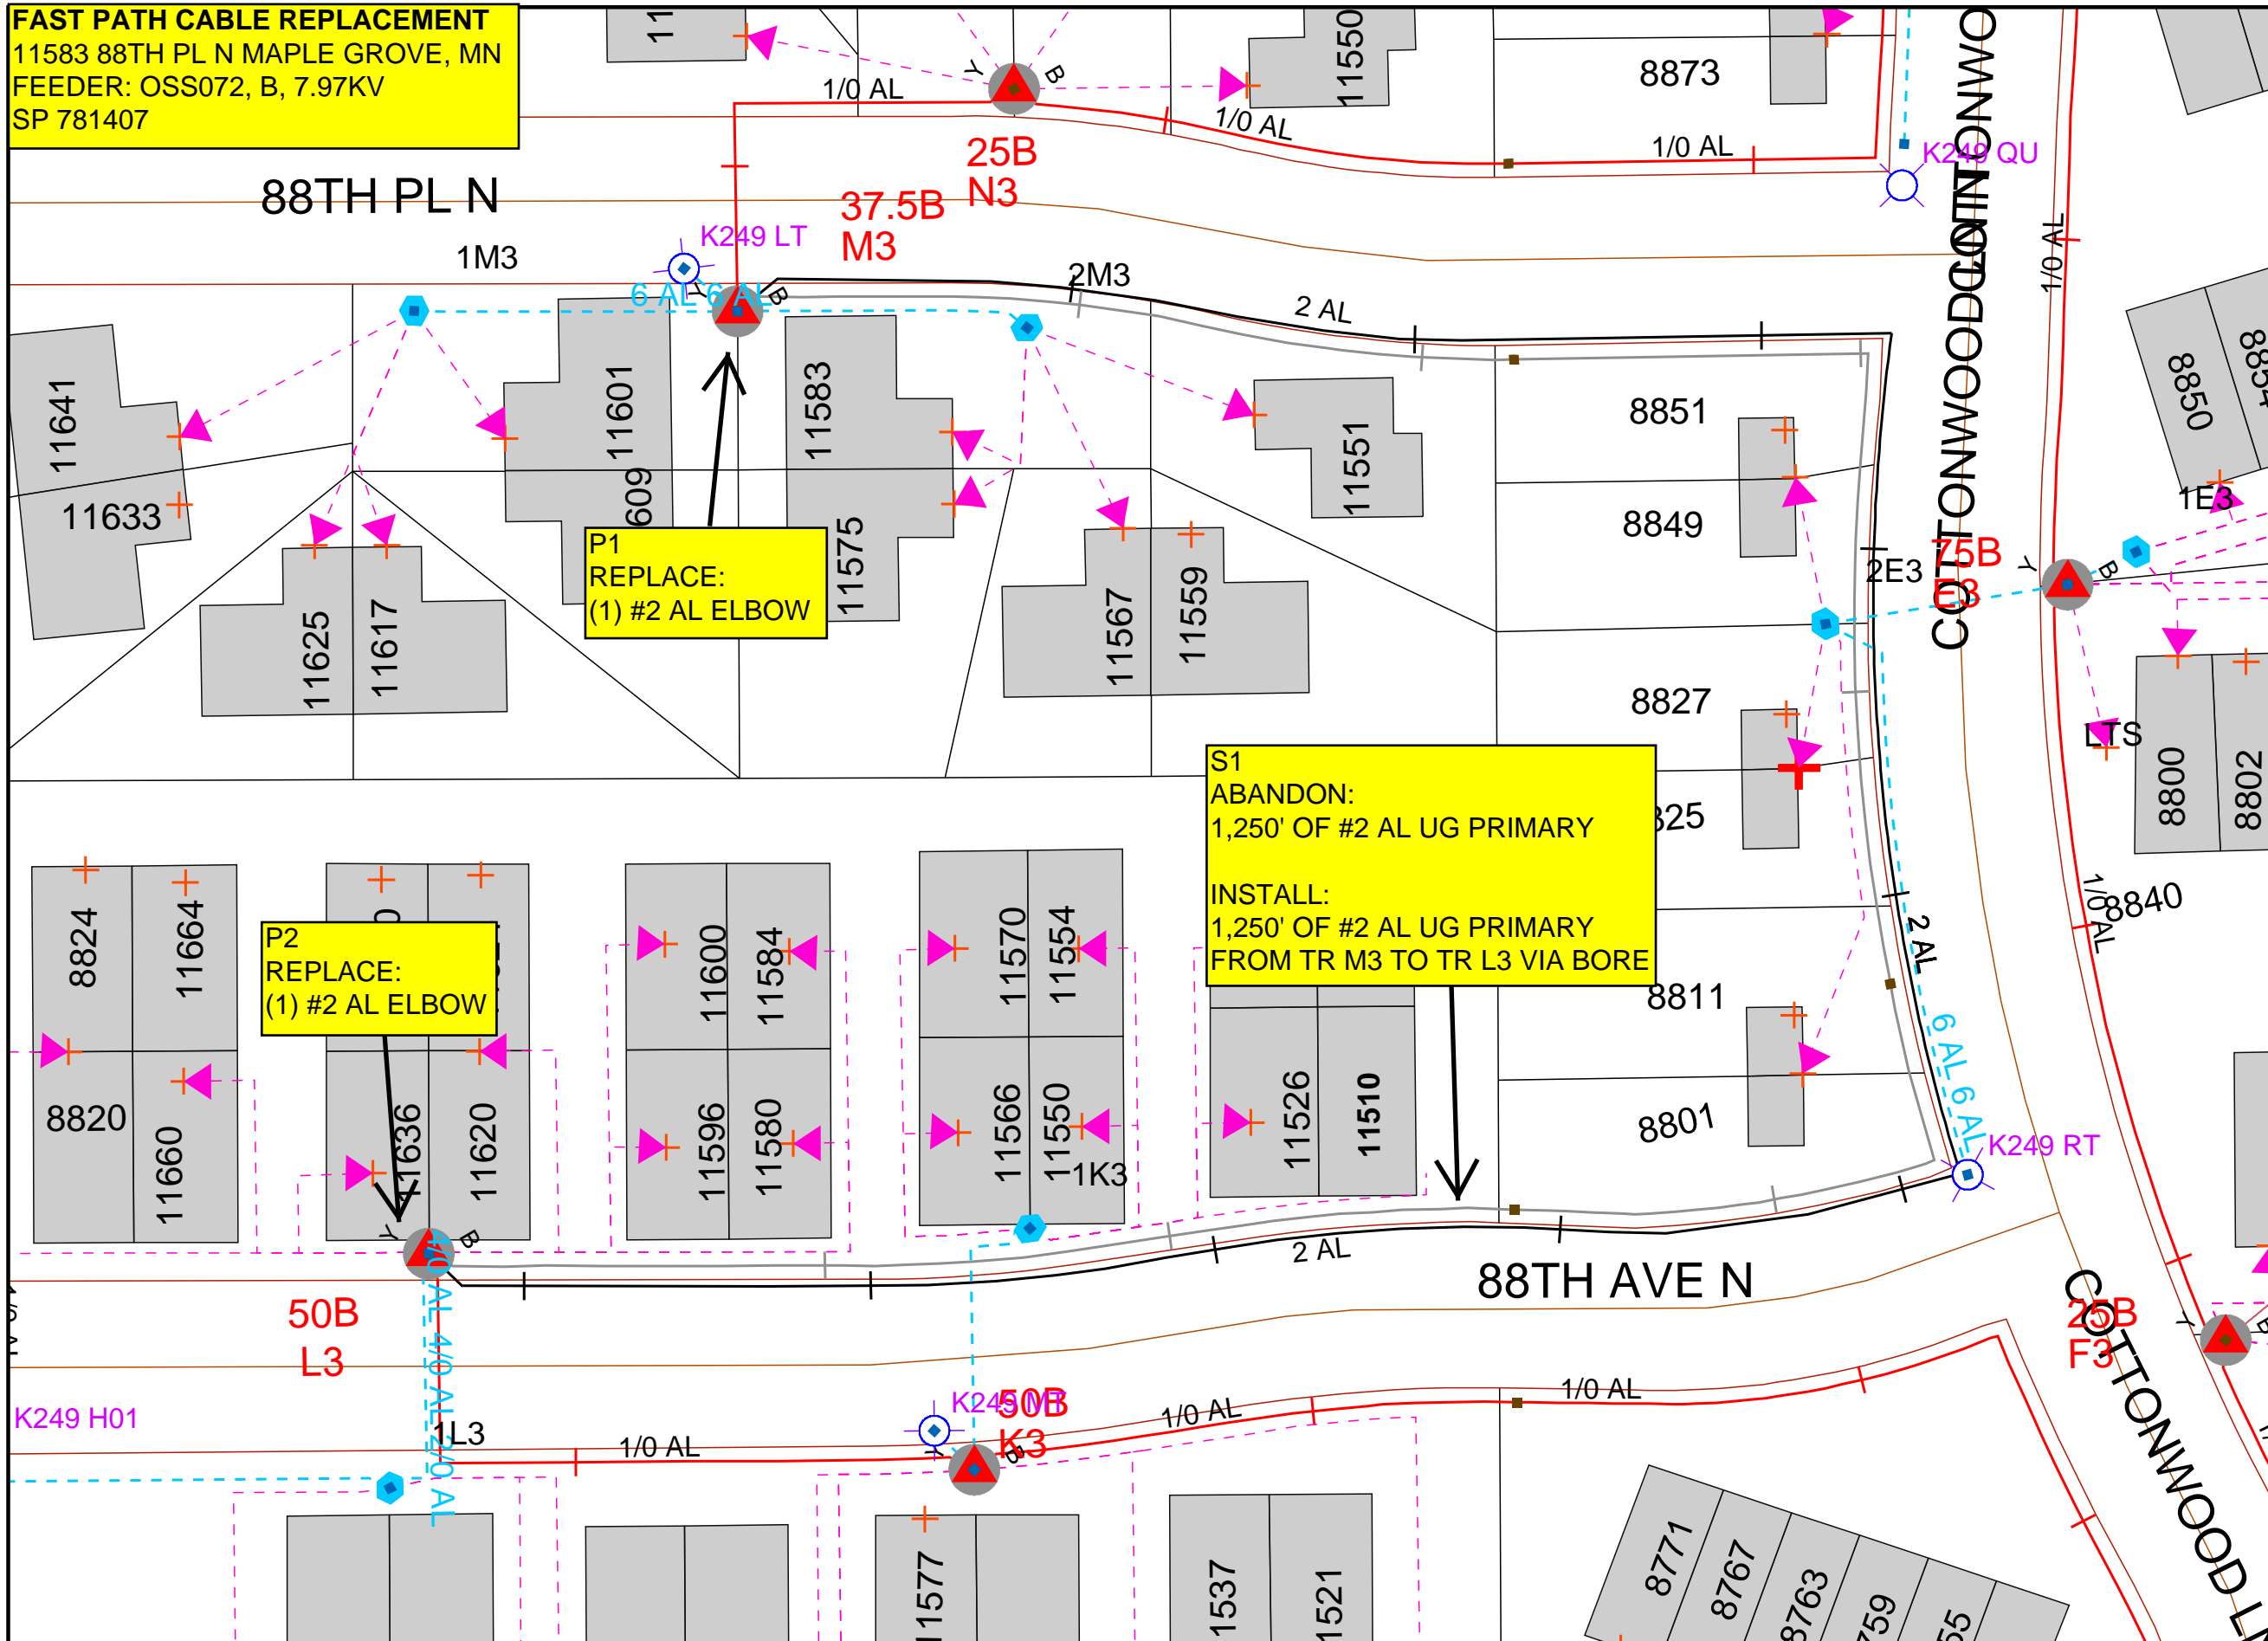

**P1  
 REPLACE:  
 (1) #2 AL ELBOW**

**P2  
 REPLACE:  
 (1) #2 AL ELBOW**

**S1  
 ABANDON:  
 1,250' OF #2 AL UG PRIMARY  
 INSTALL:  
 1,250' OF #2 AL UG PRIMARY  
 FROM TR M3 TO TR L3 VIA BORE**

**JORDAN ERICKSON**  
 (612) 256-8020  
 (763) 464-8543

Work Order Information	
Service Request #	: 12776558
Design Number	: 1053927
Designer/Planner ID	: 244627
Designer/Planner Name	: Erickson, Jordan
Designer/Planner Ph #	: (612) 256-8020
Manager Approval	: _____


Joint Utility	
E: NA	G: NA
T: NA	C: NA

Design Location	
Division	: Maple Grove
County	: Hennepin
City	: Maple Grove
Address	: 11583 88TH PL N
T: 119N	R: 22W S: 14
Map #	: K52049 Permit : MAPLE GROVE

Electric	
Feeder: OSS072	Voltage: 120/240V
Phase: B	Bkup Dev ID: NA

Gas	
System	: NA Pressure : NA
Size	: NA Material : NA
Dead End	: NA

Work Order # :  
 Date: 11/12/2021  
 Sketch: 1 Of 1 Sketch Data  
 Scale: 1" equals 60'

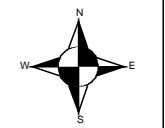

**CONSTRUCTION USE ONLY**

NO CHANGES (BUILT AS DESIGNED)  
 CHANGES MADE AS INDICATED  
 (ALL URD MUST HAVE ACTUAL MEASUREMENTS FROM THE FIELD SITE)

RFO \_\_\_\_\_  
 FOREMAN \_\_\_\_\_ DATE \_\_\_\_\_  
 TEAM LEADER \_\_\_\_\_

DISCLAIMER: THERE ARE NO REPRESENTATIONS OR WARRANTIES (EXPRESS OR IMPLIED) ABOUT THE ACCURACY OF THIS PRINT. THIS PRINT IS PROVIDED WITH NO CLAIM AS TO PRINT COMPLETENESS, TIMELINESS, ACCURACY OF CONTENT OR USEFULNESS. STATE LAW REQUIRES ANYONE DIGGING, GRADING OR EXCAVATING TO OBTAIN A PRIOR FIELD LOCATE OF ALL UTILITIES. THIS PRINT DOES NOT DISCHARGE THIS REQUIREMENT OR ANY OTHER REQUIREMENT. THE COMPANY AND ITS AFFILIATES ASSUME NO LEGAL RESPONSIBILITY OR LIABILITY FOR THE RECIPIENT'S USE (OR ANY OTHER PARTIES' USE) OF THE PRINT, INCLUDING THE RECIPIENT'S INTENDED PURPOSE IN USING THE PRINT. NO COMPANY EMPLOYEE OR OTHER PARTY HAS BEEN AUTHORIZED TO PROVIDE THIS PRINT FOR PLANNING OR ESTIMATING PURPOSES; RELY ON THIS PRINT AT YOUR OWN RISK. BY ACCEPTING THIS PRINT, THE RECIPIENT & ANY OTHER PARTY RECEIVING A COPY OF THE PRINT ACKNOWLEDGES AND AGREES TO THIS DISCLAIMER. For All Field Locates Call 811

THIS DOCUMENT IS XCEL ENERGY CONFIDENTIALS AND PROPRIETARY INFORMATION AND MAY NOT BE REPRODUCED IN WHOLE, OR IN PART, NOR MAY ANY OF THE INFORMATION CONTAINED HEREIN BE DISCLOSED WITHOUT THE CONSENT OF XCEL ENERGY. CONFIDENTIALS AND PROPRIETARY INFORMATION © 2019 XCEL ENERGY INC. | XCEL ENERGY IS REGISTERED TRADEMARK OF XCEL ENERGY INC