


GENERAL LOCATION ONLY.  
DO NOT USE TO LOCATE FOR EXCAVATION.  
CALL 1-800-252-1166 FOR ONSITE LOCATIONS AND STAKING.

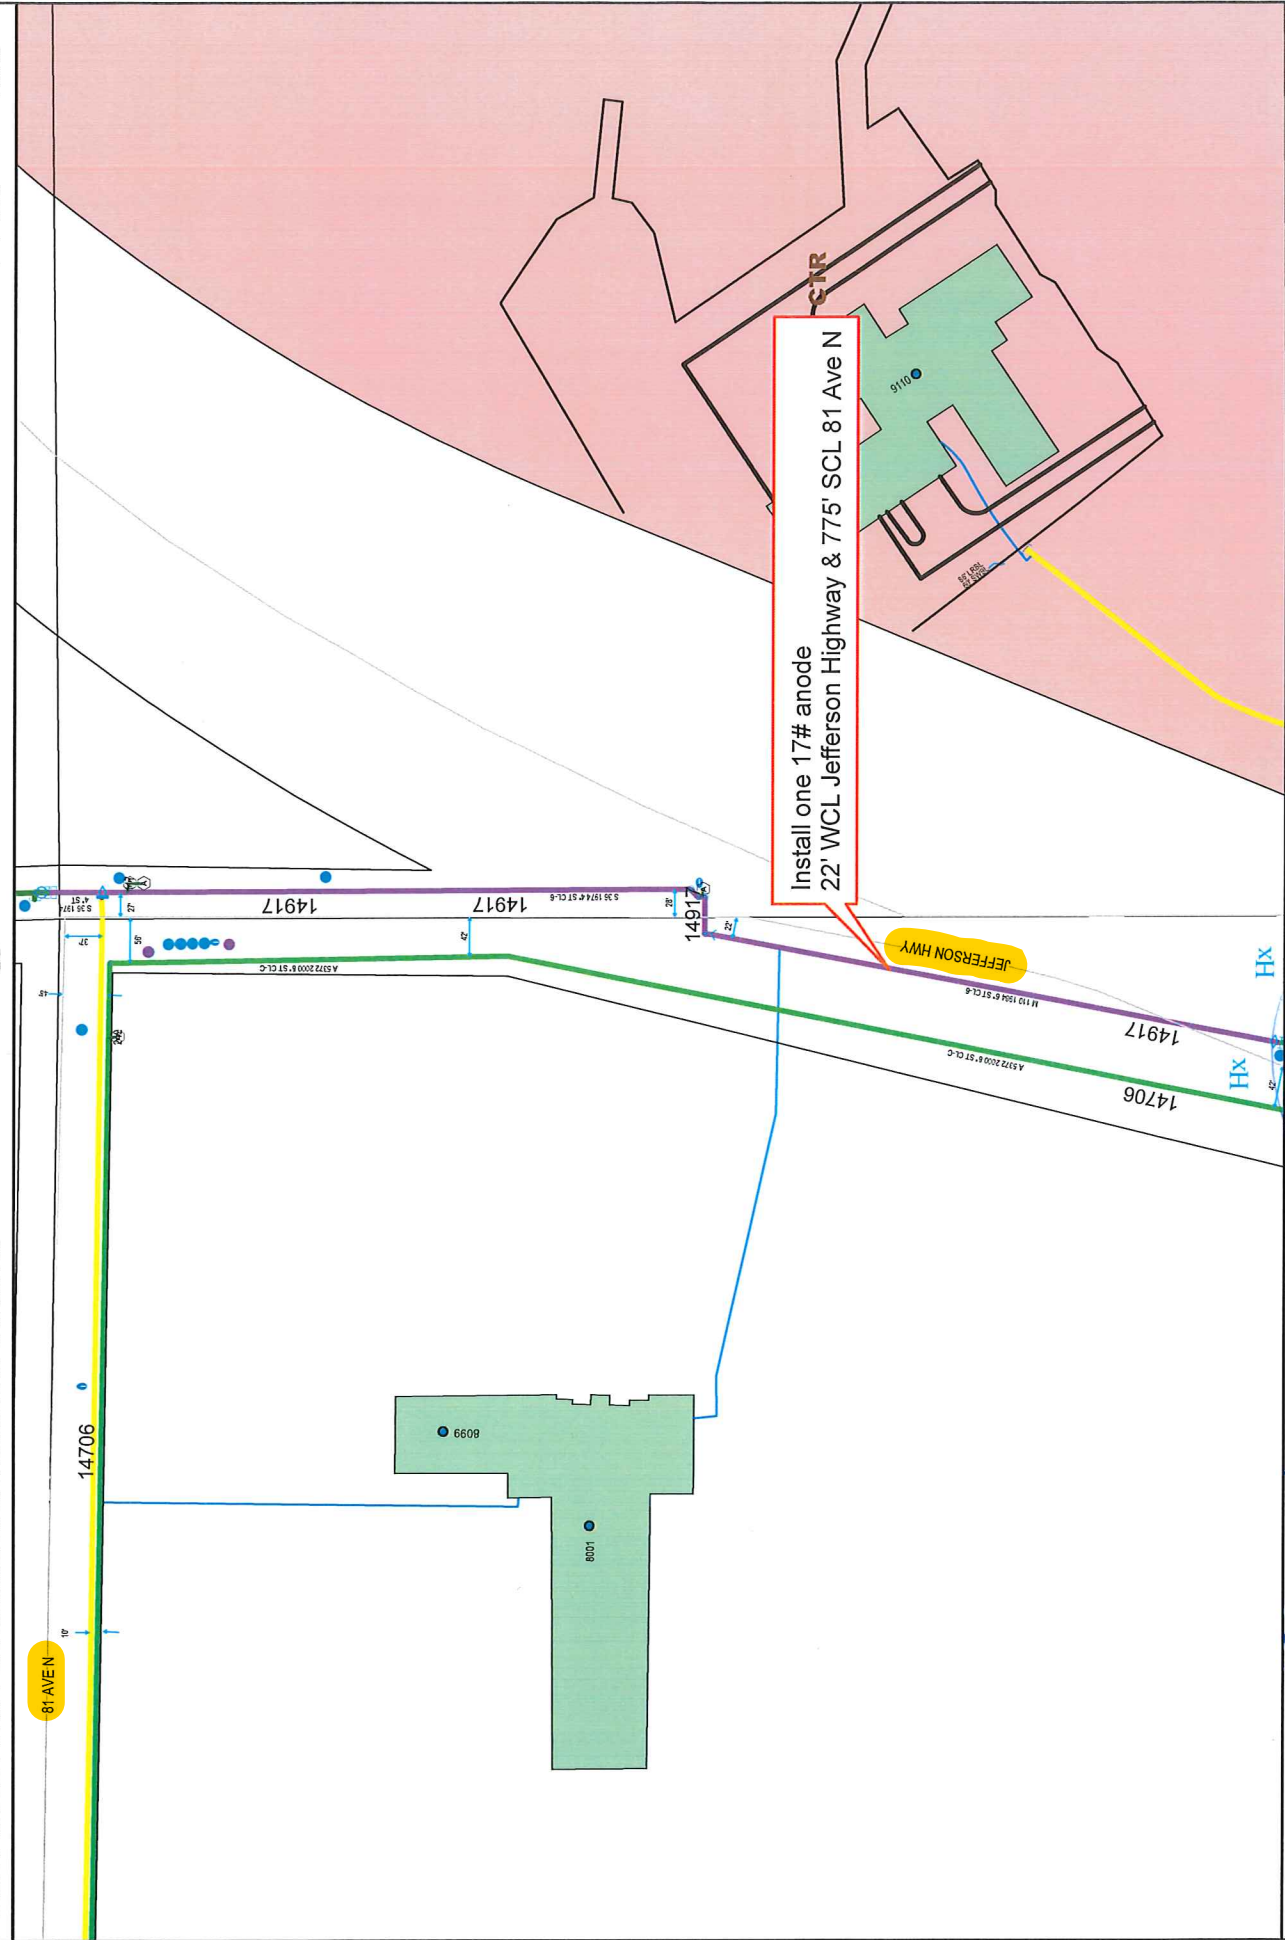

MGC 22-397

Scale: 1" : 195'



Work Order #: 101587534  
Design Date: 1/26/2022

City: Maple grove  
Quad/Sec/Twp/Rng: SE/24/119/22

CP Section #: 14917  
CP Area: 144

Designed By: Patrick Carlson  
Designer Phone #: 612-434-1220