


GENERAL LOCATION ONLY.
DO NOT USE TO LOCATE FOR EXCAVATION.
CALL 1-800-252-1166 FOR ONSITE LOCATIONS AND STAKING.

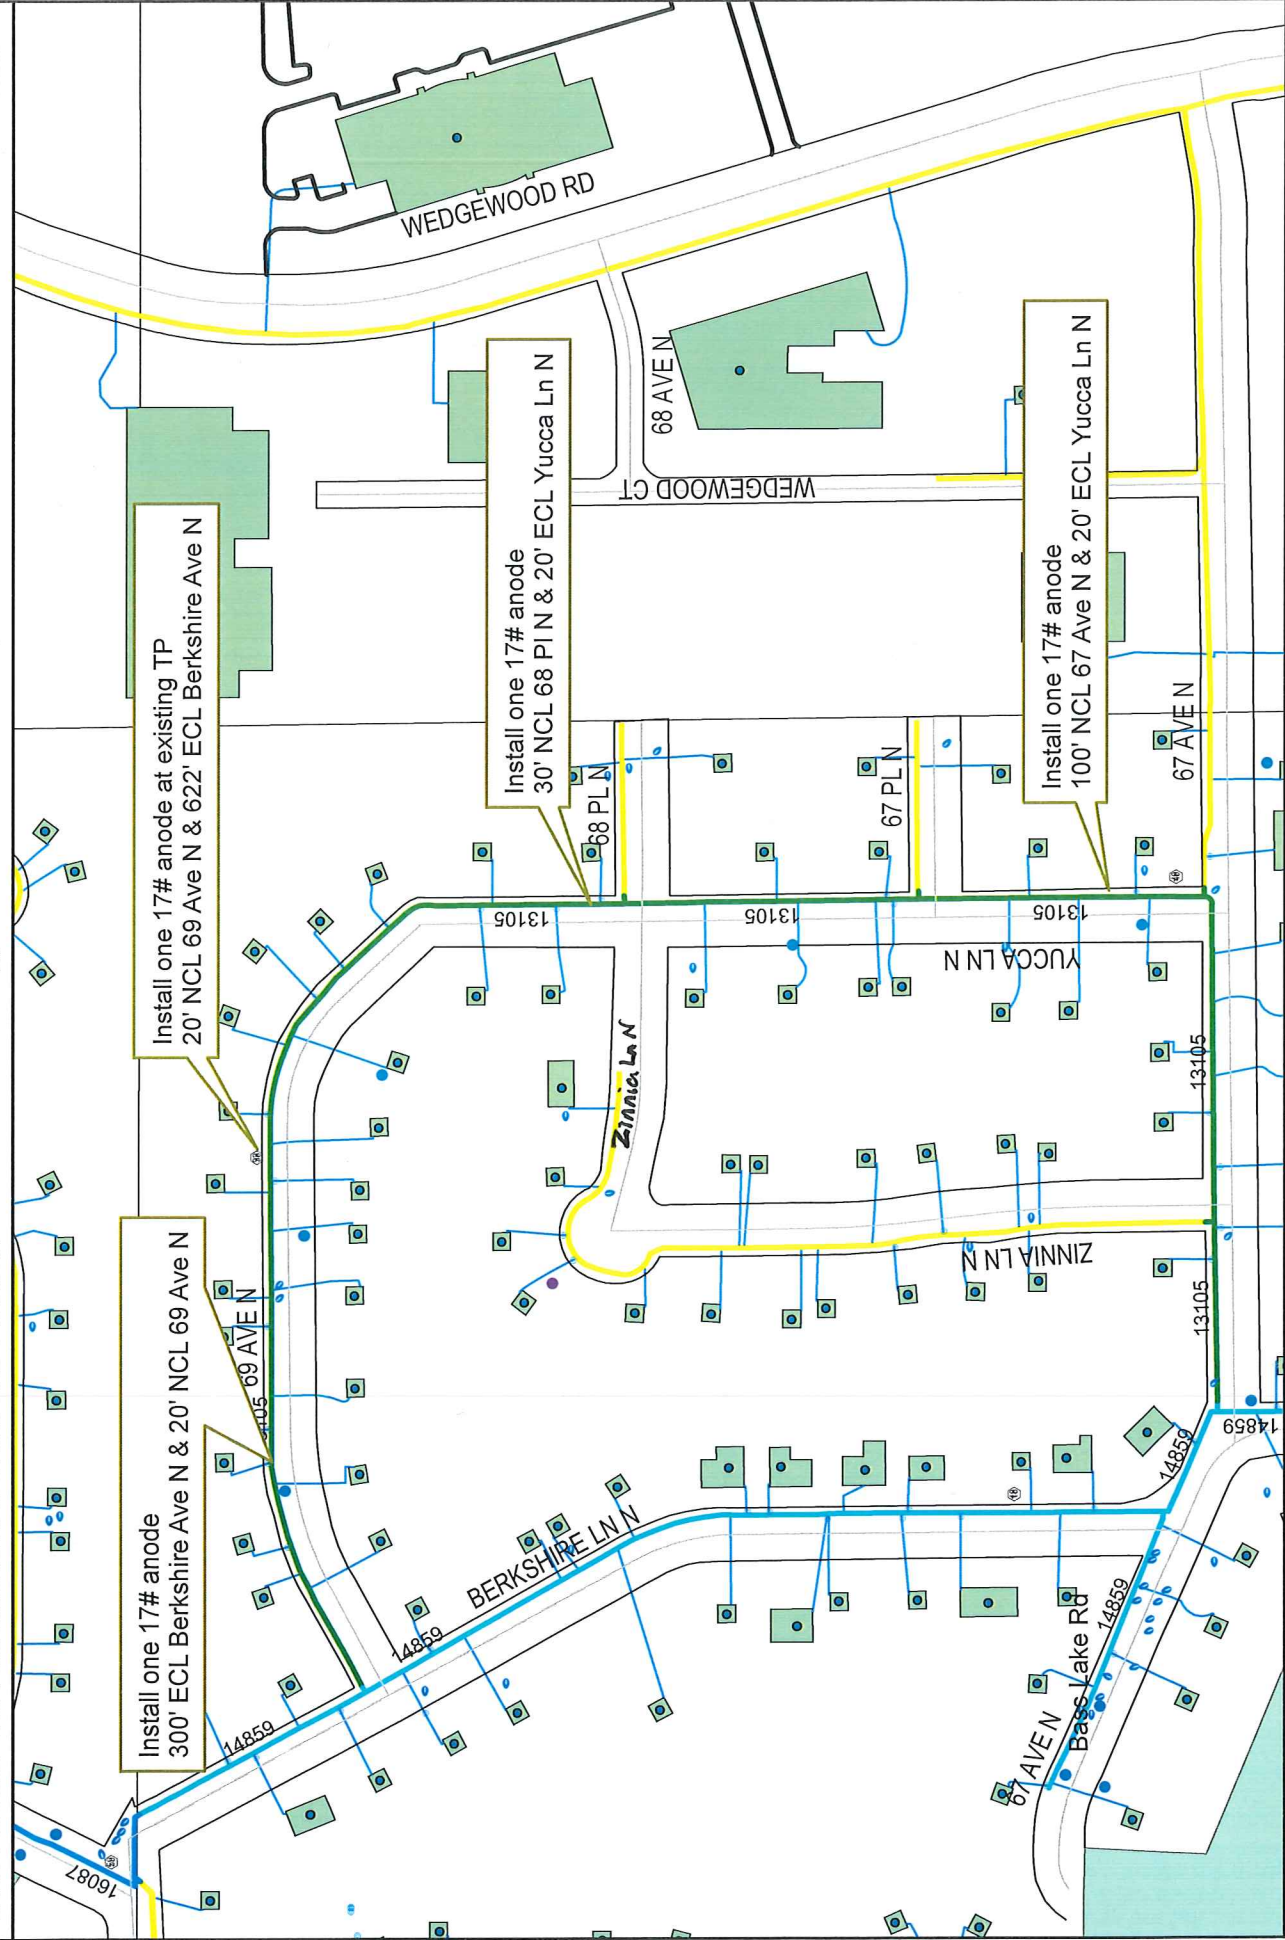

MGC 22-502

Scale: 1" = 208'



Work Order #: 101587981
Design Date: 1/27/2022

City: Maple Grove
Quad/Sec/Twp/Rng: NW/34/119/22

CP Section #: 13105
CP Area: 316

Designed By: Patrick Carlson
Designer Phone #: 612-434-1220