


GENERAL LOCATION ONLY.
DO NOT USE TO LOCATE FOR EXCAVATION.
CALL 1-800-252-1166 FOR ONSITE LOCATIONS AND STAKING.



MGC 22-505



Scale: 1" : 233'

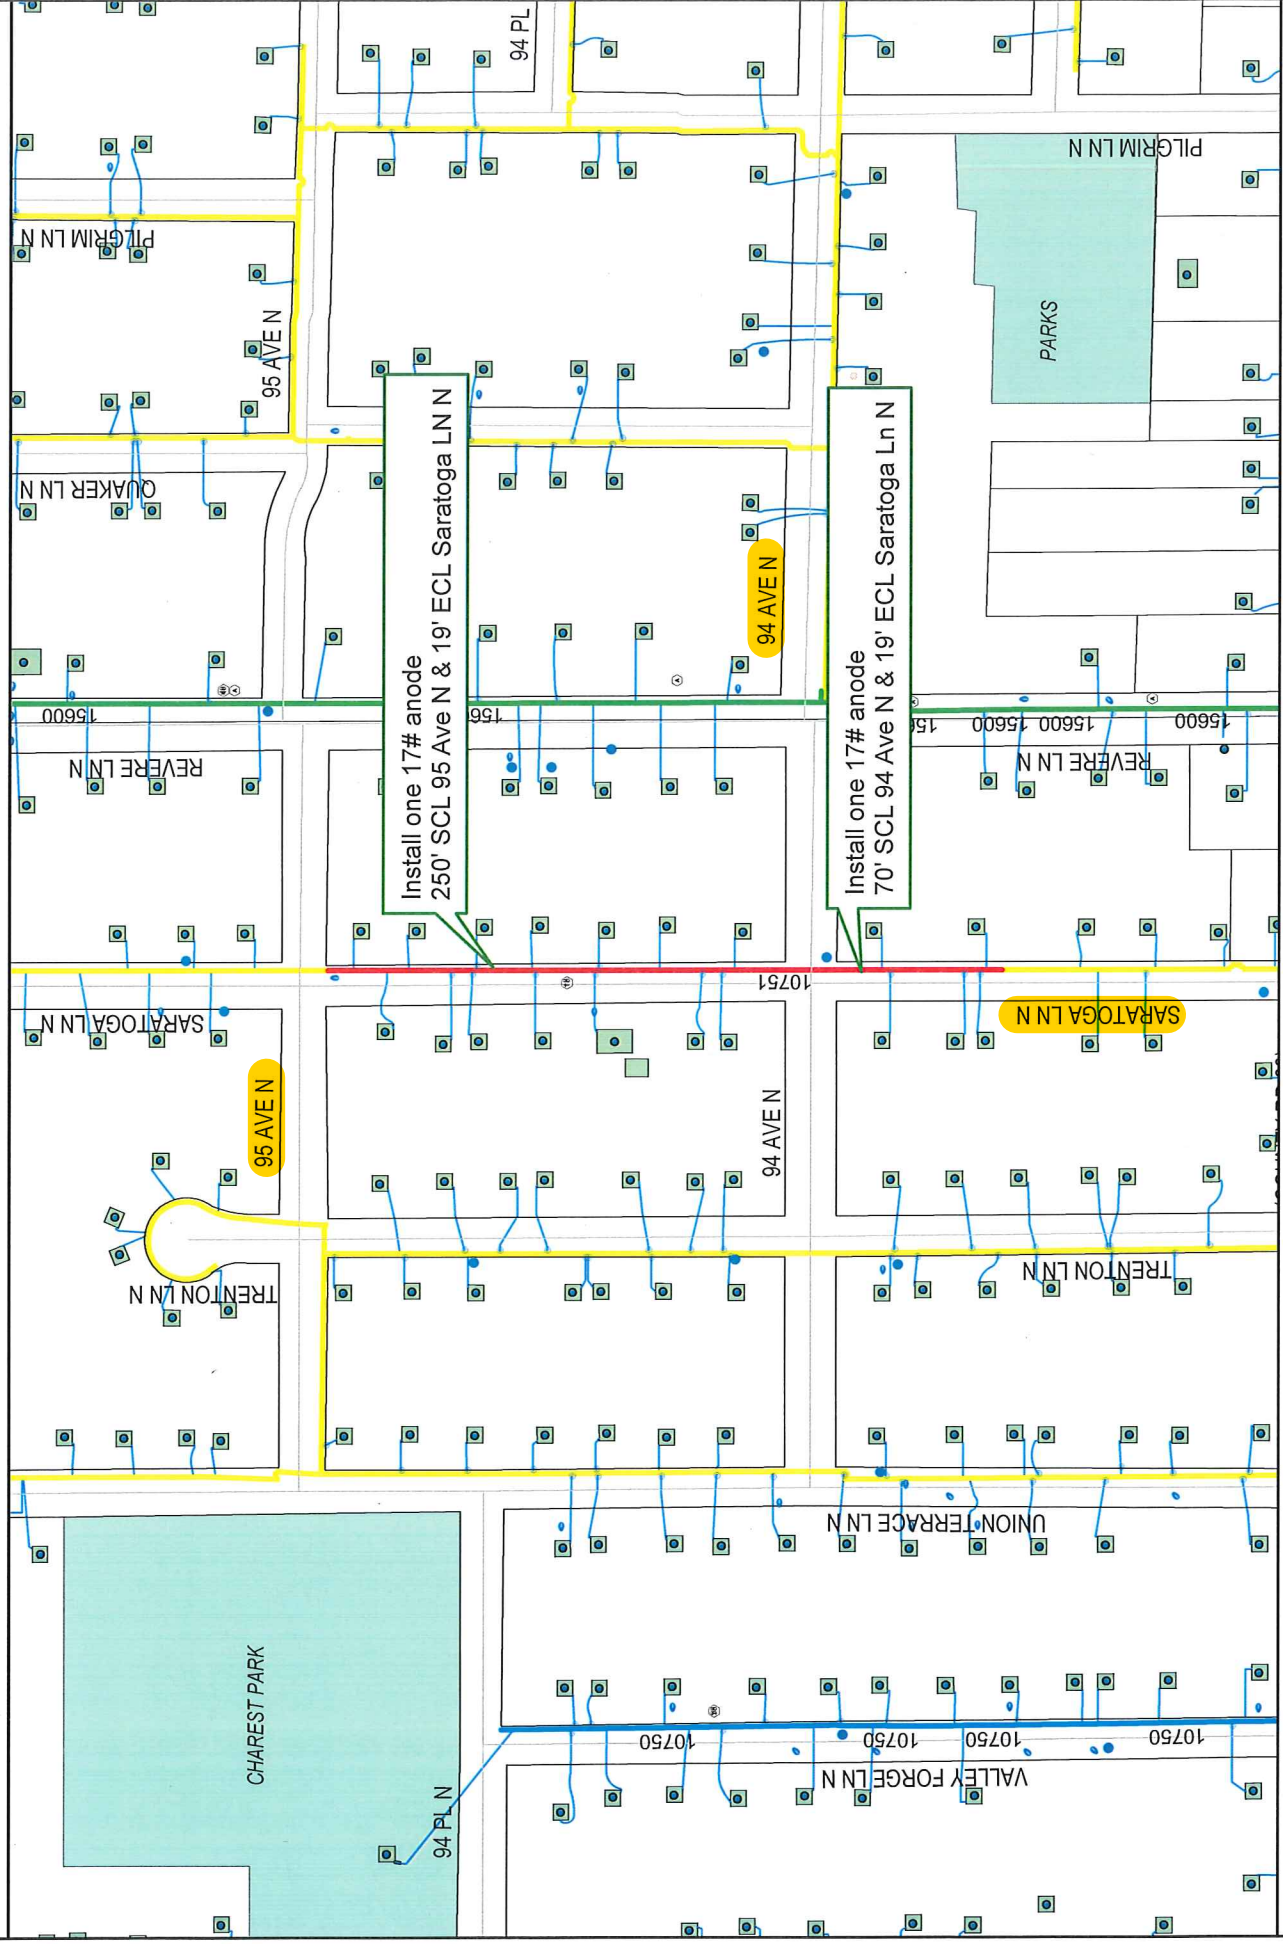

Work Order #: 101587988
Design Date: 1/26/2022

City: Maple Grove
Quad/Sec/Twp/Rng: SW/12/119/22

CP Section #: 10751
CP Area: 144

Designed By: Patrick Carlson
Designer Phone #: 612-434-1220