


GENERAL LOCATION ONLY.
DO NOT USE TO LOCATE FOR EXCAVATION.
CALL 1-800-252-1166 FOR ONSITE LOCATIONS AND STAKING.

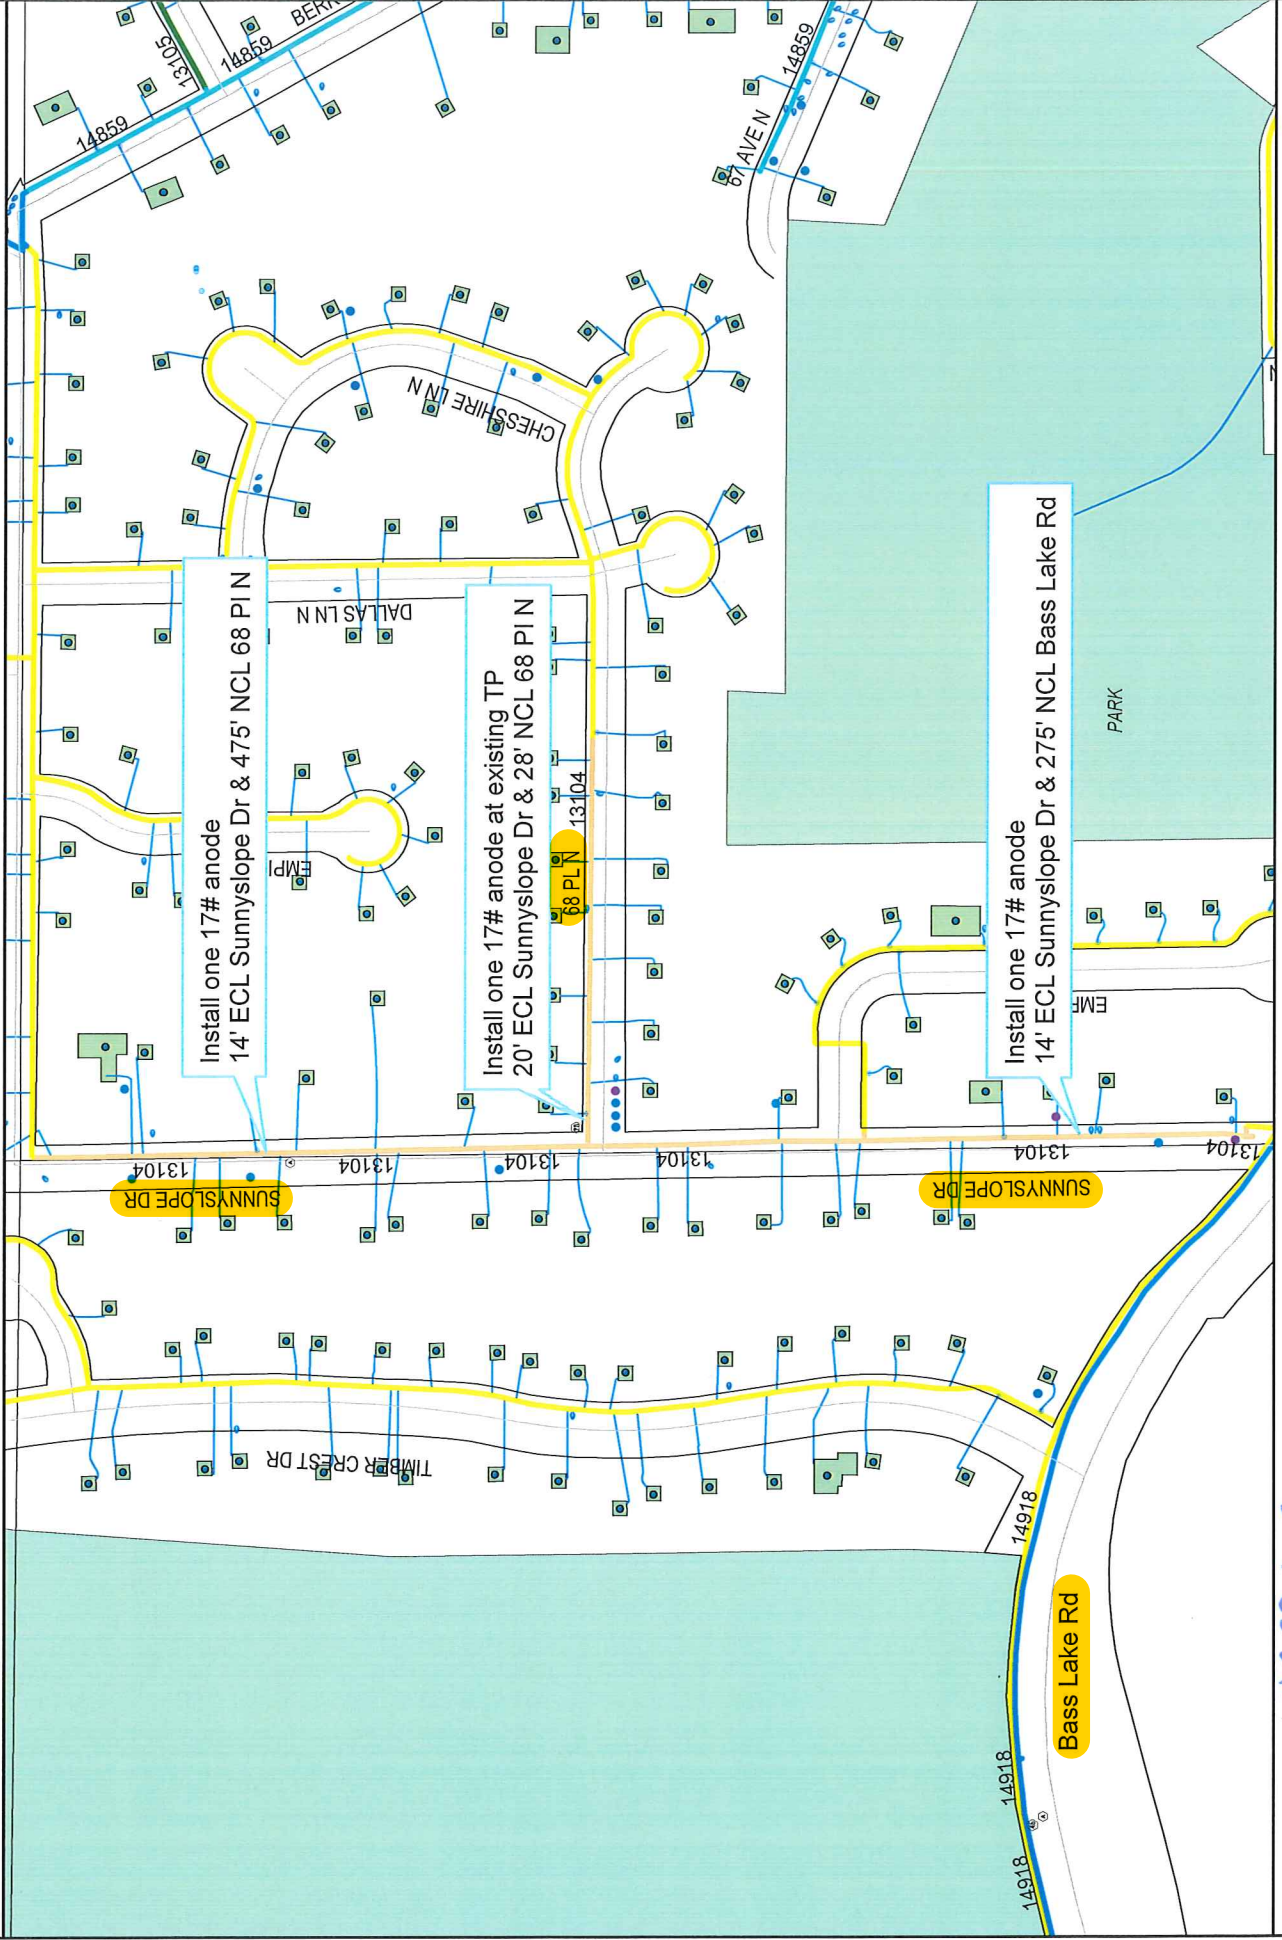

MGC 22-506

Scale: 1" = 258'



Work Order #: 101588525

Design Date: 1/27/2022

City: Maple Grove

Quad/Sec/Twp/Rng: NW/34/119/22

CP Section #: 13104

CP Area: 316

Designed By: Patrick Carlson

Designer Phone #: 612-434-1220