




Scale: 1" : 250'



GENERAL LOCATION ONLY.  
DO NOT USE TO LOCATE FOR EXCAVATION.  
CALL 1-800-252-1166 FOR ONSITE LOCATIONS AND STAKING.

MGC 22-906

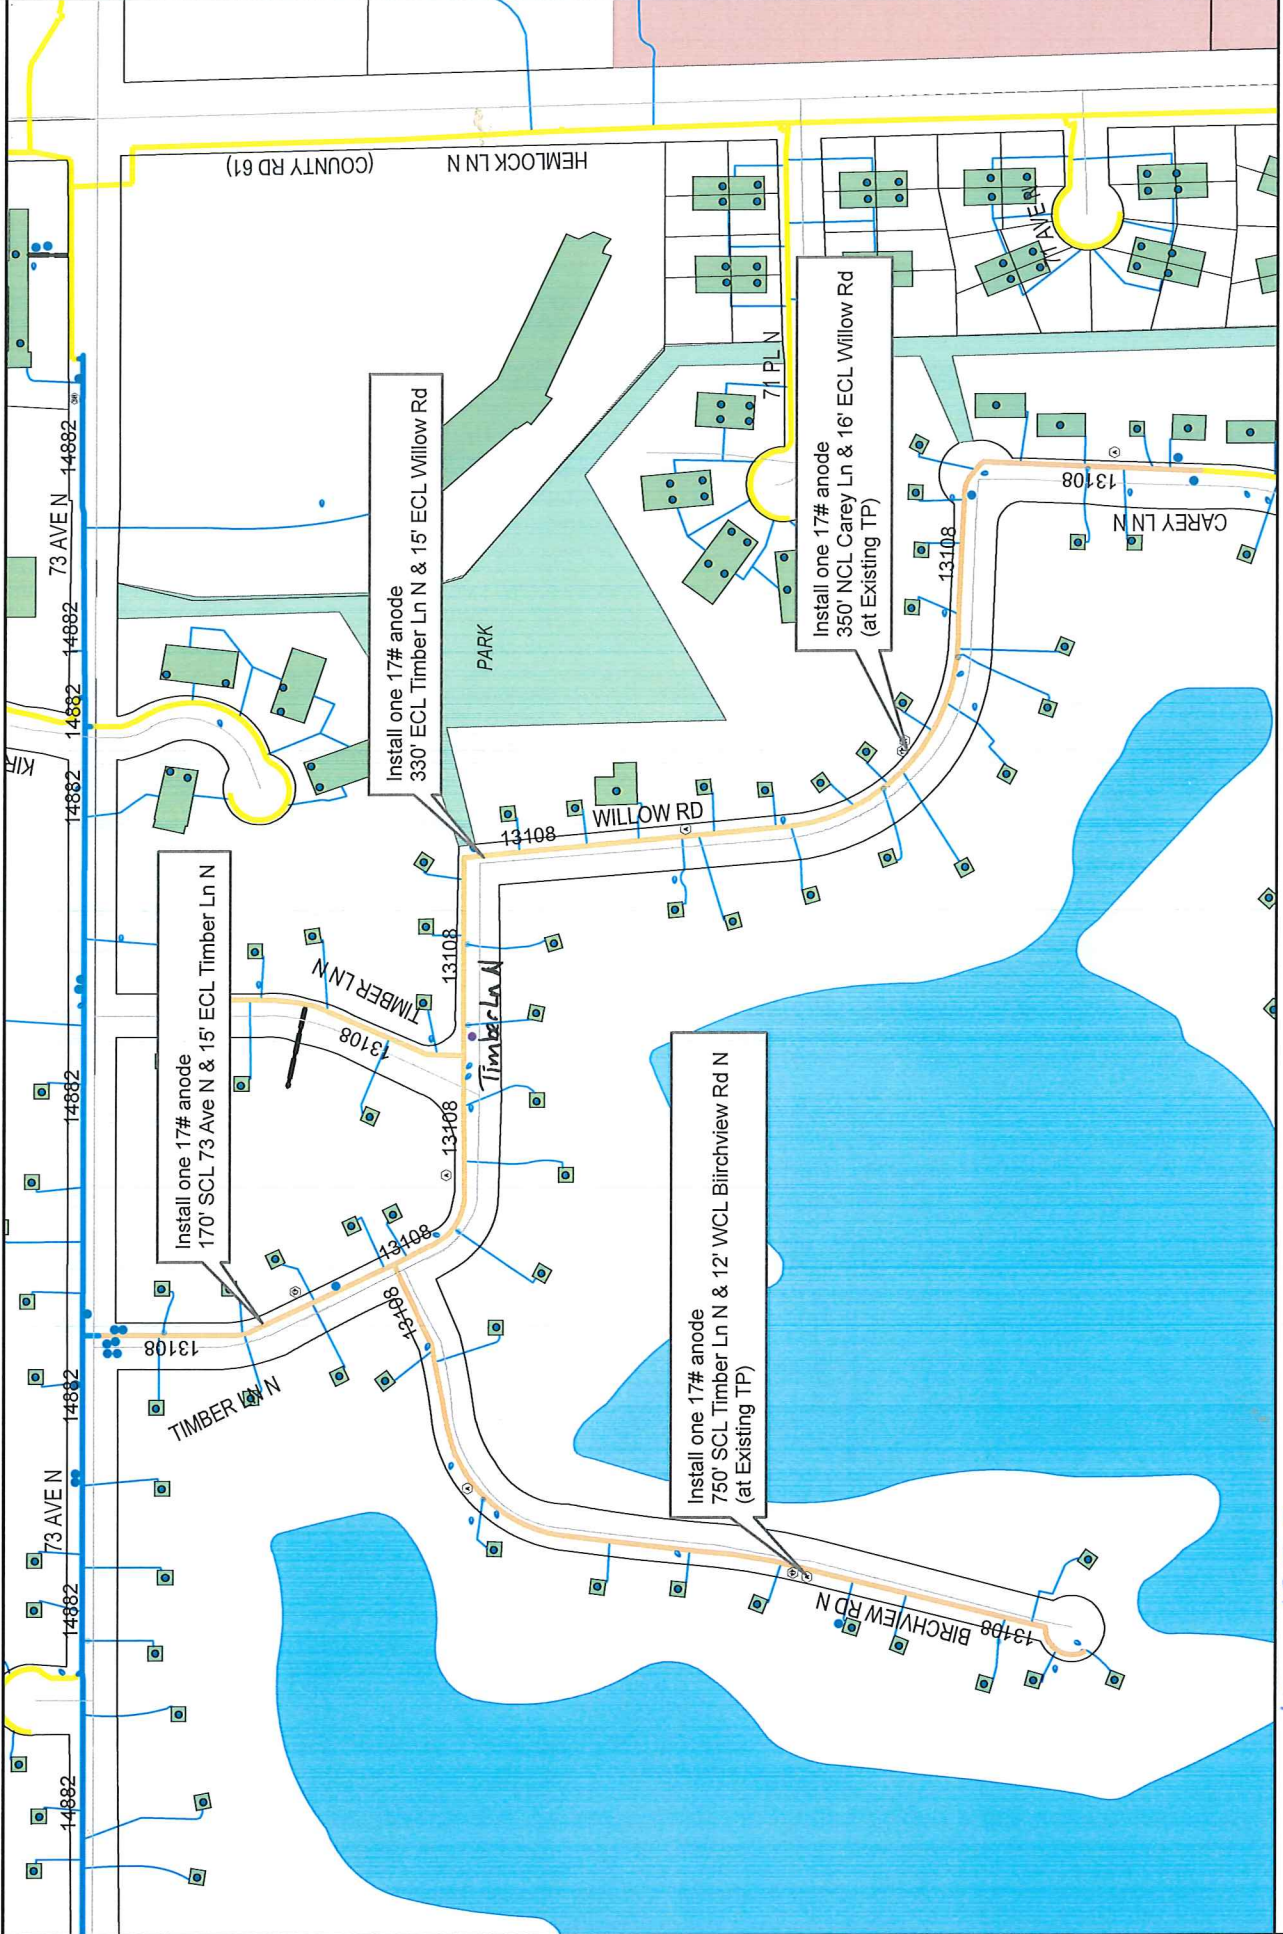

Work Order #: 102013526  
 Design Date: 2/25/2022  
 City: Maple Grove  
 Quad/Sec/Twp/Rng: SW/26/119/22  
 CP Section #: 13108  
 CP Area: 356  
 Designed By: Patrick Carlson  
 Designer Phone #: 612-434-1220