


17202 101ST AVE N, MAPLE GROVE MN
 FEEDER:ECK322 /A/7.97KV
 MN_RLY_1221
 FAN_ID: 207457
 COMMS WO: 107441215

WORK BEING DONE TO GAIN CLEARANCE
 FOR AGIS/FAN ATTACHMENT

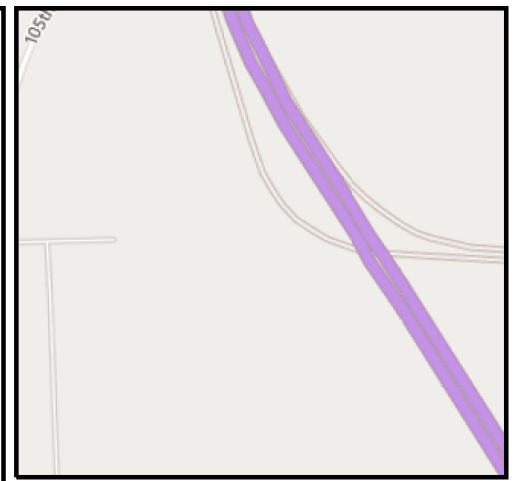

DESIGNER:
 JOANTHON VANNULAND
 (303) 416-2468
 JONATHON.VANNULAND@XCELENERGY.COM

Work Order Information

Service Request # : 12979048
 Design Number : 000001067507
 Designer/Planner ID : 243178
 Designer/Planner Name : Van Nuland, Jonathon
 Designer/Planner Ph # : (303) 416-2468
 Manager Approval : _____

Joint Utility

E: N/A G: N/A
 T: N/A C: N/A

Design Location

Division : Maple Grove
 County : Hennepin
 City : Maple Grove
 Address : N/A
 T: 119N R: 22W S: 5
 Map # : K51092 Permit : N/A

Electric

Feeder: ECK322 Voltage: 7.97KV
 Phase: A Bkup Dev ID: N/A

Gas


System : N/A Pressure : N/A
 Size : N/A Material : N/A
 Dead End : N/A

Work Order # :

Date: 03/15/2022

Sketch: 1 Of 1 Sketch Data


Scale: 1" equals 100'

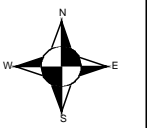

CONSTRUCTION USE ONLY

- NO CHANGES (BUILT AS DESIGNED)
- CHANGES MADE AS INDICATED
 (ALL URD MUST HAVE ACTUAL MEASUREMENTS FROM THE FIELD SITE)

RFO _____
 FOREMAN _____ DATE _____
 TEAM LEADER _____

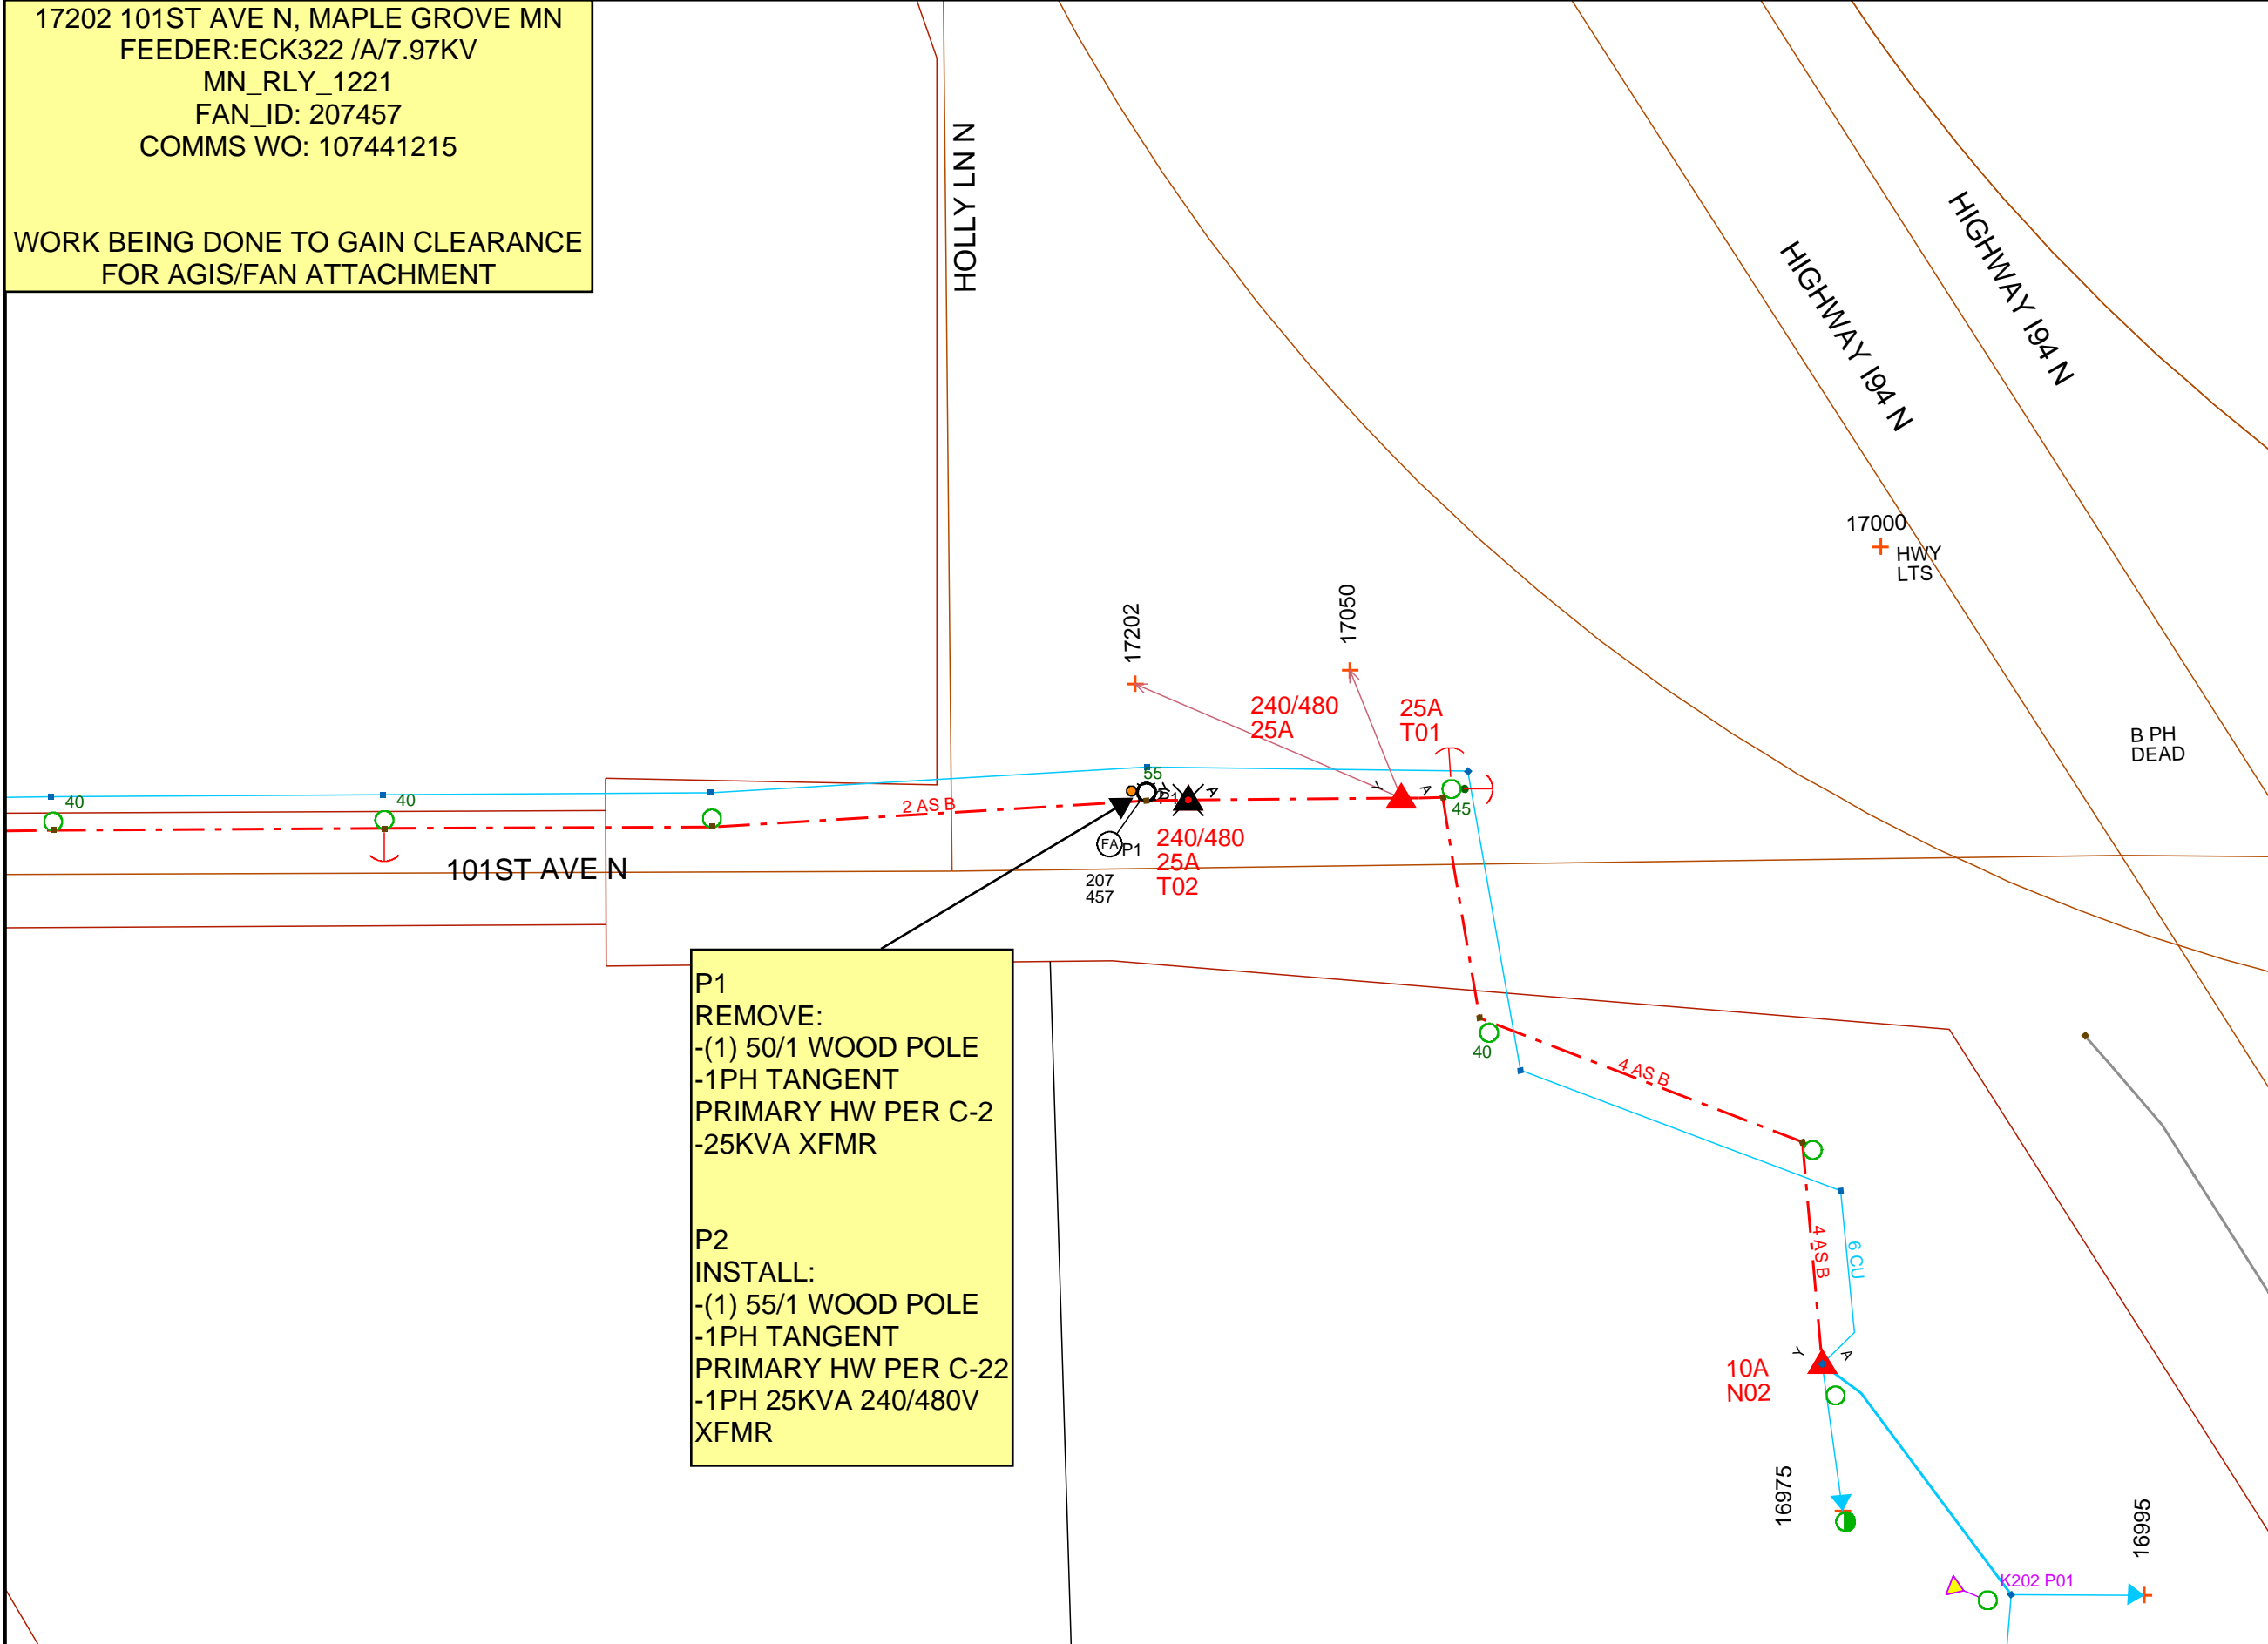

P1 REMOVE:
 -(1) 50/1 WOOD POLE
 -1PH TANGENT
 PRIMARY HW PER C-2
 -25KVA XFMR

P2 INSTALL:
 -(1) 55/1 WOOD POLE
 -1PH TANGENT
 PRIMARY HW PER C-22
 -1PH 25KVA 240/480V
 XFMR

DISCLAIMER: THERE ARE NO REPRESENTATIONS OR WARRANTIES (EXPRESS OR IMPLIED) ABOUT THE ACCURACY OF THIS PRINT. THIS PRINT IS PROVIDED WITH NO CLAIM AS TO PRINT COMPLETENESS, TIMELINESS, ACCURACY OF CONTENT OR USEFULNESS. STATE LAW REQUIRES ANYONE DIGGING, GRADING OR EXCAVATING TO OBTAIN A PRIOR FIELD LOCATE OF ALL UTILITIES. THIS PRINT DOES NOT DISCHARGE THIS REQUIREMENT OR ANY OTHER REQUIREMENT. THE COMPANY AND ITS AFFILIATES ASSUME NO LEGAL RESPONSIBILITY OR LIABILITY FOR THE RECIPIENT'S USE (OR ANY OTHER PARTIES' USE) OF THE PRINT, INCLUDING THE RECIPIENT'S INTENDED PURPOSE IN USING THE PRINT. NO COMPANY EMPLOYEE OR OTHER PARTY HAS BEEN AUTHORIZED TO PROVIDE THIS PRINT FOR PLANNING OR ESTIMATING PURPOSES; RELY ON THIS PRINT AT YOUR OWN RISK. BY ACCEPTING THIS PRINT, THE RECIPIENT & ANY OTHER PARTY RECEIVING A COPY OF THE PRINT ACKNOWLEDGES AND AGREES TO THIS DISCLAIMER. For All Field Locates Call 811

THIS DOCUMENT IS XCEL ENERGY CONFIDENTIALS AND PROPRIETARY INFORMATION AND MAY NOT BE REPRODUCED IN WHOLE, OR IN PART, NOR MAY ANY OF THE INFORMATION CONTAINED HEREIN BE DISCLOSED WITHOUT THE CONSENT OF XCEL ENERGY. CONFIDENTIALS AND PROPRIETARY INFORMATION © 2019 XCEL ENERGY INC. | XCEL ENERGY IS REGISTERED TRADEMARK OF XCEL ENERGY INC