



WORK BEING DONE TO GAIN CLEARANCE FOR AGIS/FAN ATTACHMENT  
 9366 DEERWOOD LN N MAPLE GROVE, MN 55369  
 FEEDER: OSS064, C, 7.97KV  
 MN\_RLY\_1144  
 FAN ID: 207380  
 COMMS WO: 107573714

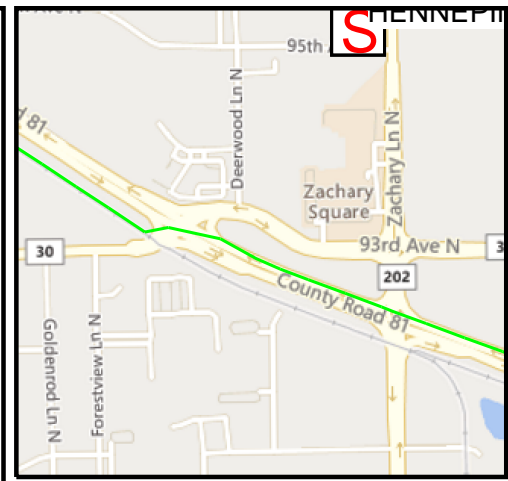

JORDAN ERICKSON  
 (612) 256-8020  
 JORDAN.D.ERICKSON@XCELENERGY.COM

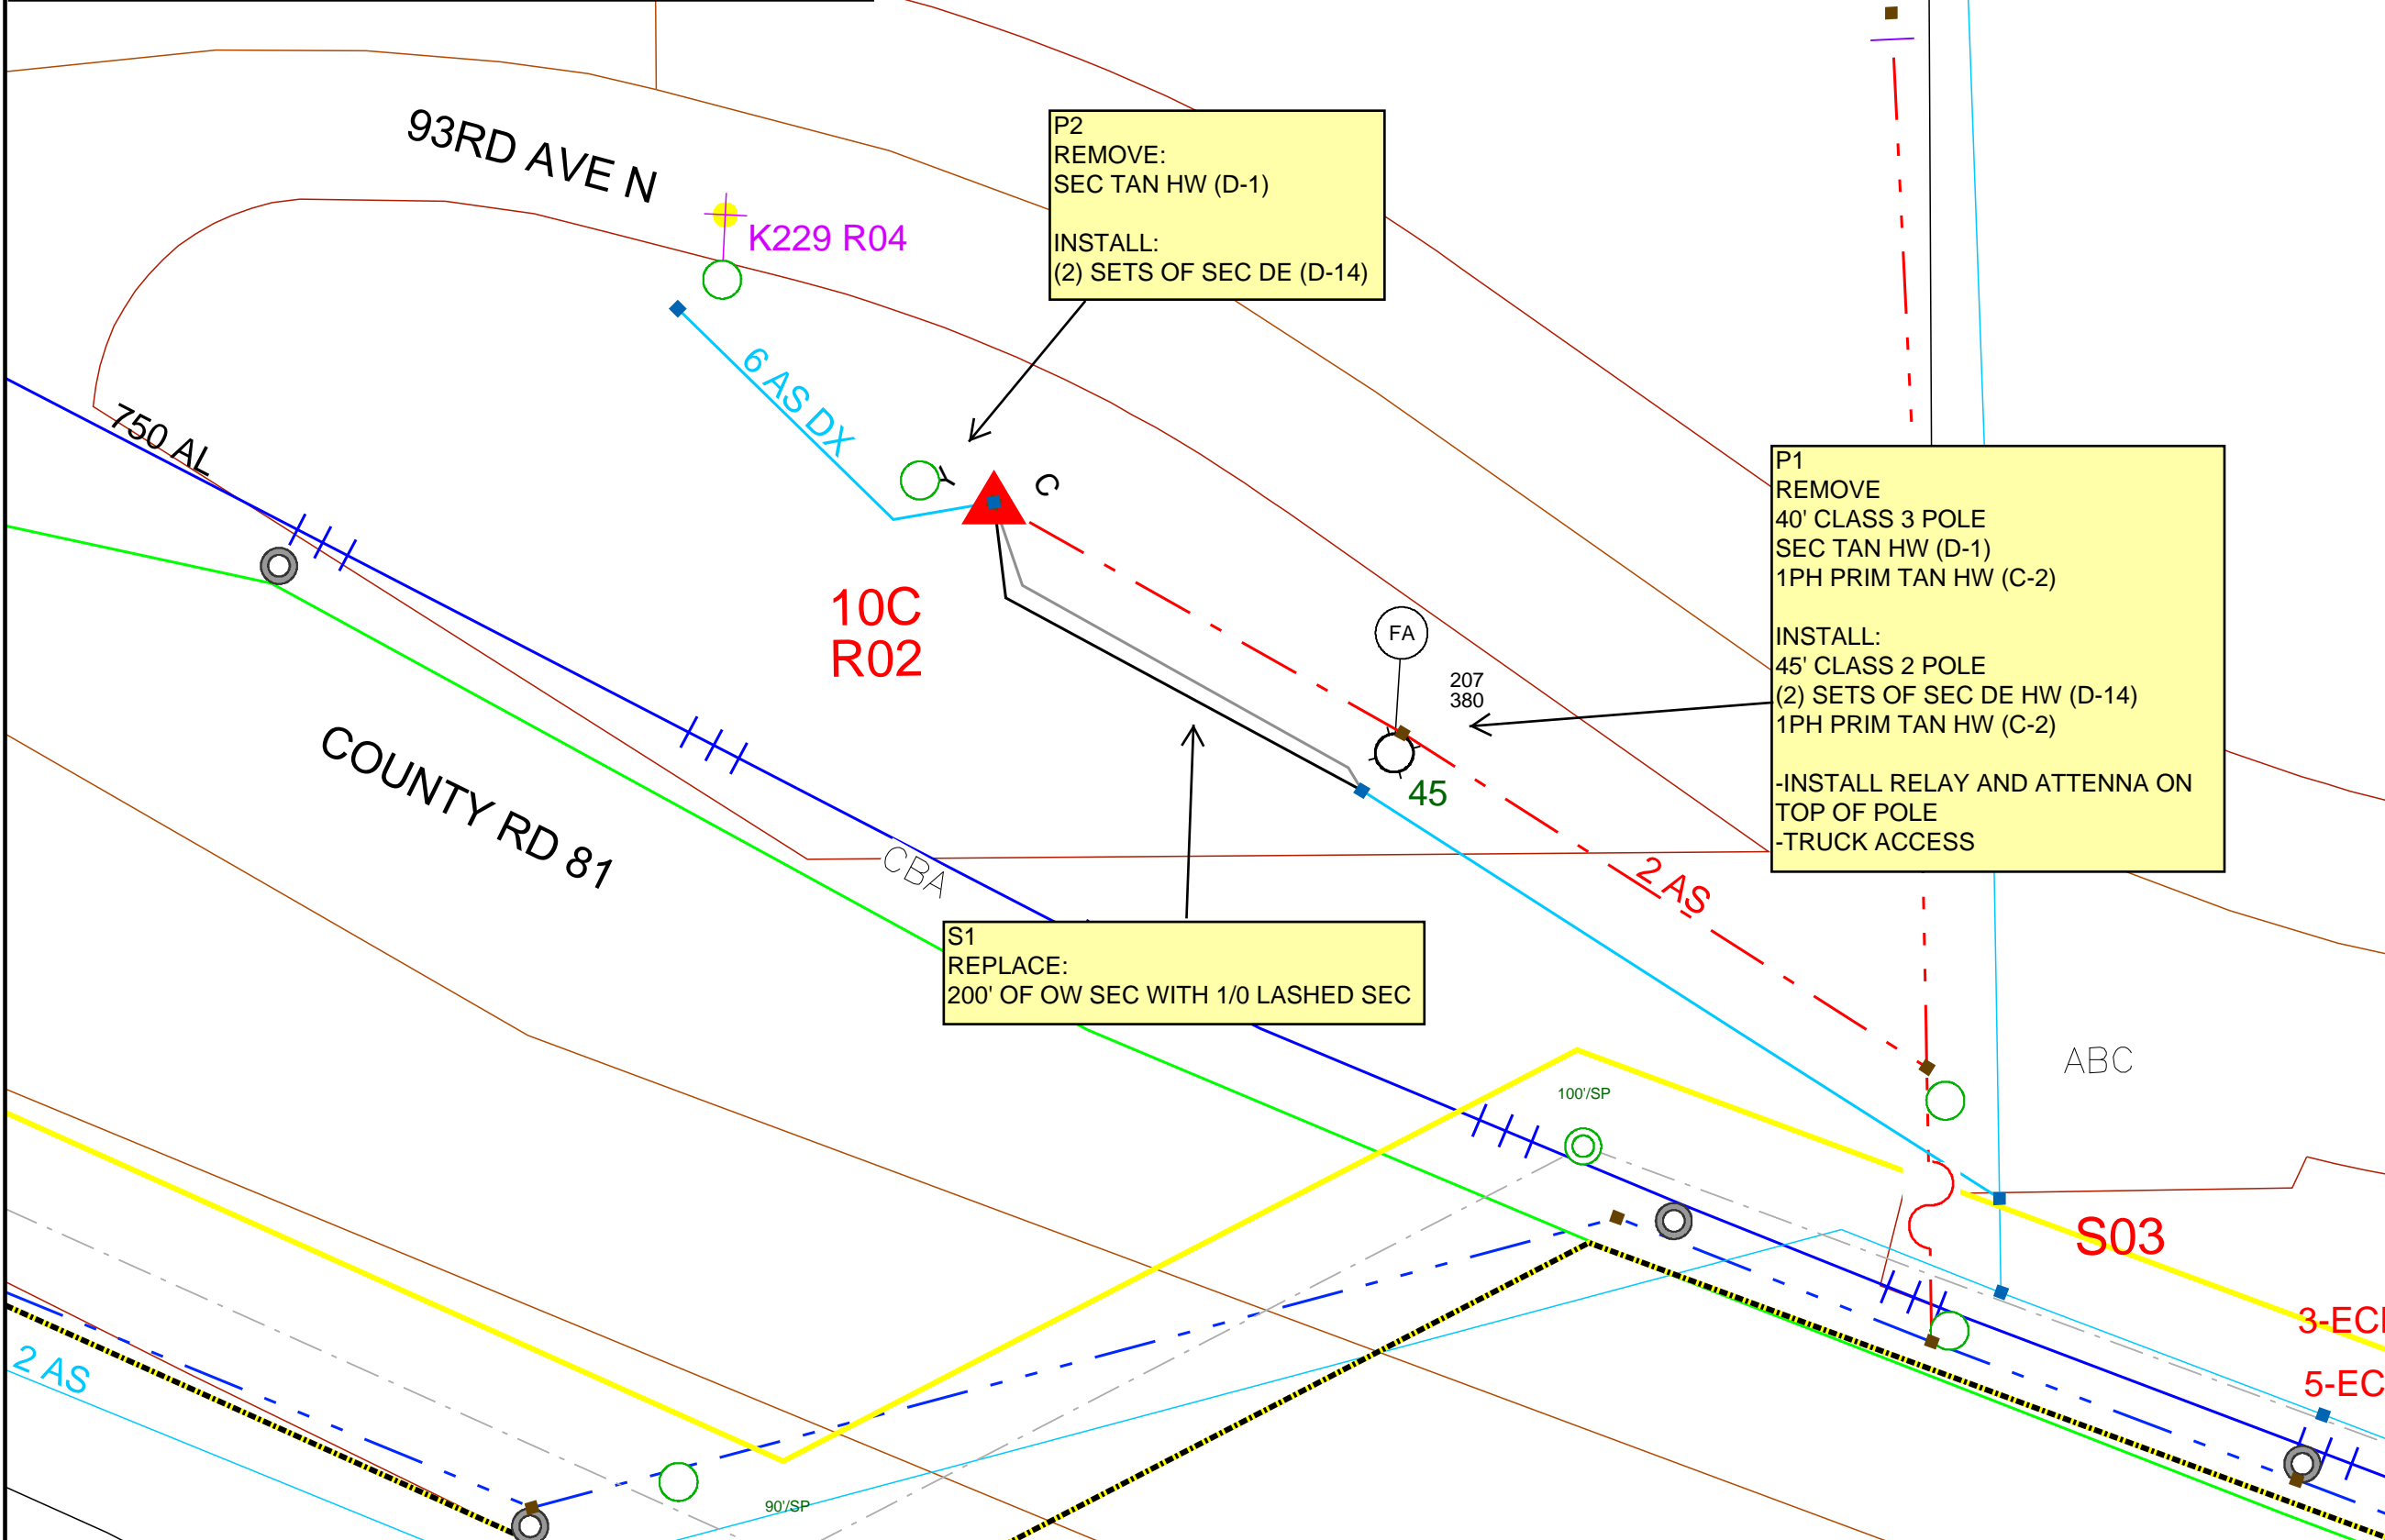

Work Order Information	
Service Request #	: 13012654
Design Number	: 000001069708
Designer/Planner ID	: 244627
Designer/Planner Name	: Erickson, Jordan
Designer/Planner Ph #	: (612) 256-8020
Manager Approval	: _____

Joint Utility	
E: NA	G: NA
T: NA	C: NA

Design Location	
Division	: Maple Grove
County	: Hennepin
City	: Maple Grove
Address	: 9366 DEERWOOD LN N
T: 119N	R: 22W S: 11
Map #	: K52029 Permit : MAPLE GROVE

Electric	
Feeder: OSS064	Voltage: 7.97KV
Phase: C	Bkup Dev ID: NA

Gas	
System	: NA Pressure : NA
Size	: NA Material : NA
Dead End	: NA

Work Order # :  
 Date: 03/31/2022  
 Sketch: 1 Of 1 Sketch Data  
 Scale: 1" equals 50'



**CONSTRUCTION USE ONLY**

NO CHANGES (BUILT AS DESIGNED)  
 CHANGES MADE AS INDICATED  
 (ALL URD MUST HAVE ACTUAL MEASUREMENTS FROM THE FIELD SITE)

RFO \_\_\_\_\_  
 FOREMAN \_\_\_\_\_ DATE \_\_\_\_\_  
 TEAM LEADER \_\_\_\_\_

DISCLAIMER: THERE ARE NO REPRESENTATIONS OR WARRANTIES (EXPRESS OR IMPLIED) ABOUT THE ACCURACY OF THIS PRINT. THIS PRINT IS PROVIDED WITH NO CLAIM AS TO PRINT COMPLETENESS, TIMELINESS, ACCURACY OF CONTENT OR USEFULNESS. STATE LAW REQUIRES ANYONE DIGGING, GRADING OR EXCAVATING TO OBTAIN A PRIOR FIELD LOCATE OF ALL UTILITIES. THIS PRINT DOES NOT DISCHARGE THIS REQUIREMENT OR ANY OTHER REQUIREMENT. THE COMPANY AND ITS AFFILIATES ASSUME NO LEGAL RESPONSIBILITY OR LIABILITY FOR THE RECIPIENT'S USE (OR ANY OTHER PARTIES' USE) OF THE PRINT, INCLUDING THE RECIPIENT'S INTENDED PURPOSE IN USING THE PRINT. NO COMPANY EMPLOYEE OR OTHER PARTY HAS BEEN AUTHORIZED TO PROVIDE THIS PRINT FOR PLANNING OR ESTIMATING PURPOSES; RELY ON THIS PRINT AT YOUR OWN RISK. BY ACCEPTING THIS PRINT, THE RECIPIENT & ANY OTHER PARTY RECEIVING A COPY OF THE PRINT ACKNOWLEDGES AND AGREES TO THIS DISCLAIMER. For All Field Locates Call 811

THIS DOCUMENT IS XCEL ENERGY CONFIDENTIALS AND PROPRIETARY INFORMATION AND MAY NOT BE REPRODUCED IN WHOLE, OR IN PART, NOR MAY ANY OF THE INFORMATION CONTAINED HEREIN BE DISCLOSED WITHOUT THE CONSENT OF XCEL ENERGY. CONFIDENTIALS AND PROPRIETARY INFORMATION © 2019 XCEL ENERGY INC. | XCEL ENERGY IS REGISTERED TRADEMARK OF XCEL ENERGY INC.

Deerw

93rd Ave N

93rd Ave N

30

30

81



POLE TO BE REPLACED &  
AGIS HARDWARE INSTALLED