
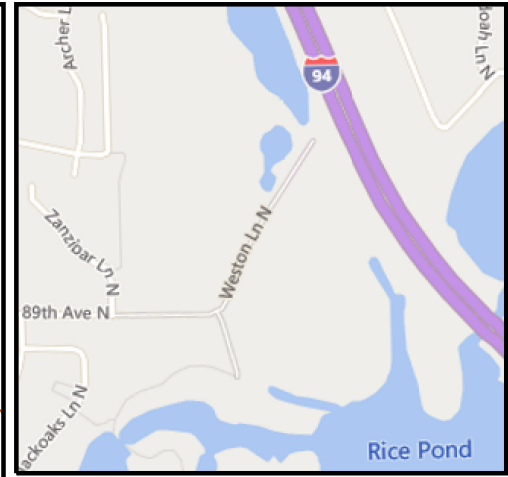


8930 WESTON LN N, MAPLE GROVE MN
 FEEDER: ECK082 /ABC/13.8KV
 MN_RLY_787
 FAN_ID: 207922
 COMMS WO: 107639195
 LAT/LONG: 45.117579, -93.483614
 TRUCK ACCESS

WORK BEING DONE TO GAIN CLEARANCE
 FOR AGIS/FAN ATTACHMENT

P1
 REMOVE:
 -50/1 WOOD POLE
 -3PH TANGENT HW
 PER C-20
 -LASHED DE HW PER
 D-14
 -37.5KVA XFMR

INSTALL:
 -55/1 WOOD POLE
 -3PH TANGENT HW
 PER C-20
 -LASHED DE HW PER
 D-14
 -50KVA XFMR

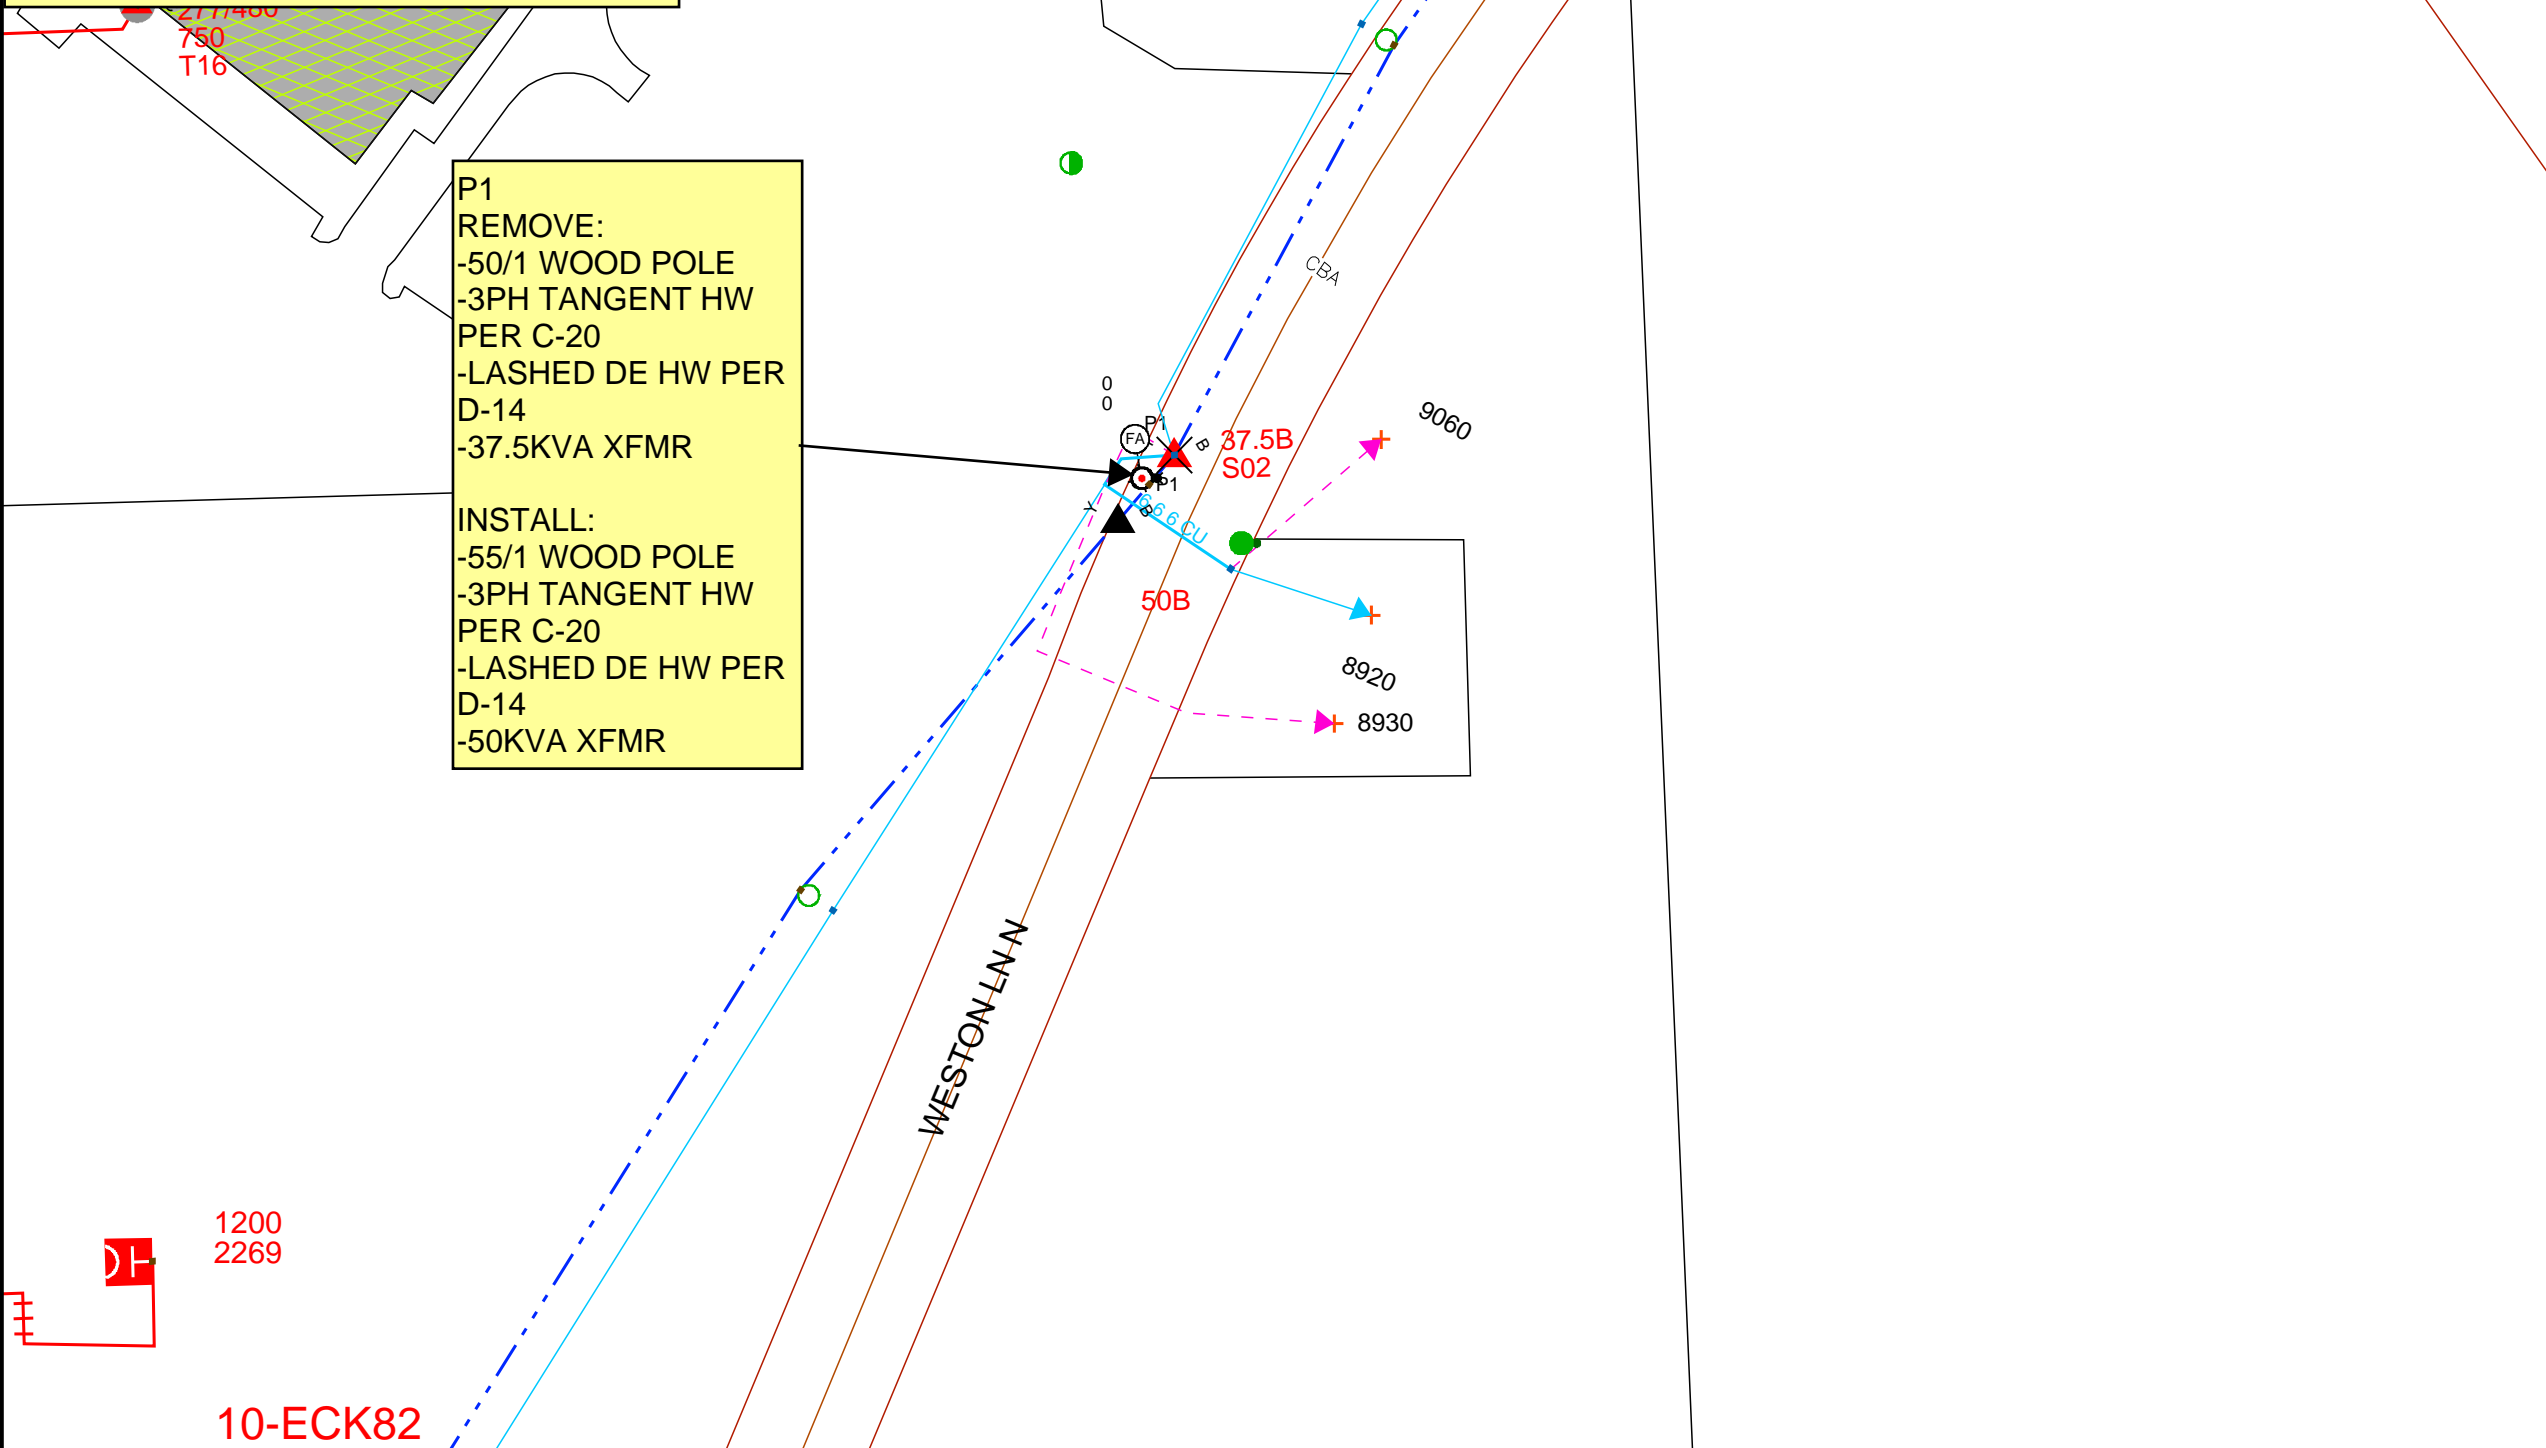

DESIGNER:
 JOANTHON VANNULAND
 (303) 416-2468
 JONATHON.VANNULAND@XCELENERGY.COM

Work Order Information	
Service Request #	: 13012656
Design Number	: 000001069812
Designer/Planner ID	: 243178
Designer/Planner Name	: Van Nuland, Jonathon
Designer/Planner Ph #	: (303) 416-2468
Manager Approval	: _____

Joint Utility	
E: N/A	G: N/A
T: N/A	C: N/A

Design Location	
Division	: N/A
County	: N/A
City	: N/A
Address	: N/A
T: 119N	R: 22W S: 17
Map #	: K52043 Permit : N/A

Electric	
Feeder: ECK082	Voltage: 13.8KV
Phase: N/A	Bkup Dev ID: N/A

Gas	
System	: N/A Pressure : N/A
Size	: N/A Material : N/A
Dead End	: N/A

Work Order # :
 Date: 04/01/2022
 Sketch: 1 Of 1 Sketch Data
 Scale: 1" equals 100'



- CONSTRUCTION USE ONLY**
- NO CHANGES (BUILT AS DESIGNED)
 - CHANGES MADE AS INDICATED
 (ALL URD MUST HAVE ACTUAL MEASUREMENTS FROM THE FIELD SITE)

RFO _____
 FOREMAN _____ DATE _____
 TEAM LEADER _____

DISCLAIMER: THERE ARE NO REPRESENTATIONS OR WARRANTIES (EXPRESS OR IMPLIED) ABOUT THE ACCURACY OF THIS PRINT. THIS PRINT IS PROVIDED WITH NO CLAIM AS TO PRINT COMPLETENESS, TIMELINESS, ACCURACY OF CONTENT OR USEFULNESS. STATE LAW REQUIRES ANYONE DIGGING, GRADING OR EXCAVATING TO OBTAIN A PRIOR FIELD LOCATE OF ALL UTILITIES. THIS PRINT DOES NOT DISCHARGE THIS REQUIREMENT OR ANY OTHER REQUIREMENT. THE COMPANY AND ITS AFFILIATES ASSUME NO LEGAL RESPONSIBILITY OR LIABILITY FOR THE RECIPIENT'S USE (OR ANY OTHER PARTIES' USE) OF THE PRINT, INCLUDING THE RECIPIENT'S INTENDED PURPOSE IN USING THE PRINT. NO COMPANY EMPLOYEE OR OTHER PARTY HAS BEEN AUTHORIZED TO PROVIDE THIS PRINT FOR PLANNING OR ESTIMATING PURPOSES; RELY ON THIS PRINT AT YOUR OWN RISK. BY ACCEPTING THIS PRINT, THE RECIPIENT & ANY OTHER PARTY RECEIVING A COPY OF THE PRINT ACKNOWLEDGES AND AGREES TO THIS DISCLAIMER. For All Field Locates Call 811

THIS DOCUMENT IS XCEL ENERGY CONFIDENTIALS AND PROPRIETARY INFORMATION AND MAY NOT BE REPRODUCED IN WHOLE, OR IN PART, NOR MAY ANY OF THE INFORMATION CONTAINED HEREIN BE DISCLOSED WITHOUT THE CONSENT OF XCEL ENERGY. CONFIDENTIALS AND PROPRIETARY INFORMATION © 2019 XCEL ENERGY INC. | XCEL ENERGY IS REGISTERED TRADEMARK OF XCEL ENERGY INC