



CONTRACTOR NAME: Centerpoint Energy  
 CONTRACTOR JOB #: 102646862 Q3 #: 2891888  
 PREPARED BY: Joel Truckenbrod, T.C.S. # 3365  
 DATE PREPARED: 4/21/22 DATE REVISED: -




ORDERED BY: Scott Norlander, Centerpoint Energy REVISED BY: -

CITY: Maple Grove, MN STREET/LOCATION: Jefferson Hwy & 97th Pl


PROJECT NAME: - STAGE/PHASE#: -

● - REFLECTIVE DRUM \* - TYPE A CHANNELIZER ◼ - REFLECTIVE CONES

DISCLAIMER: This is a proposed traffic control layout. It has not been created or approved by a Professional Engineer and must be approved by the Road Authority prior to setup.

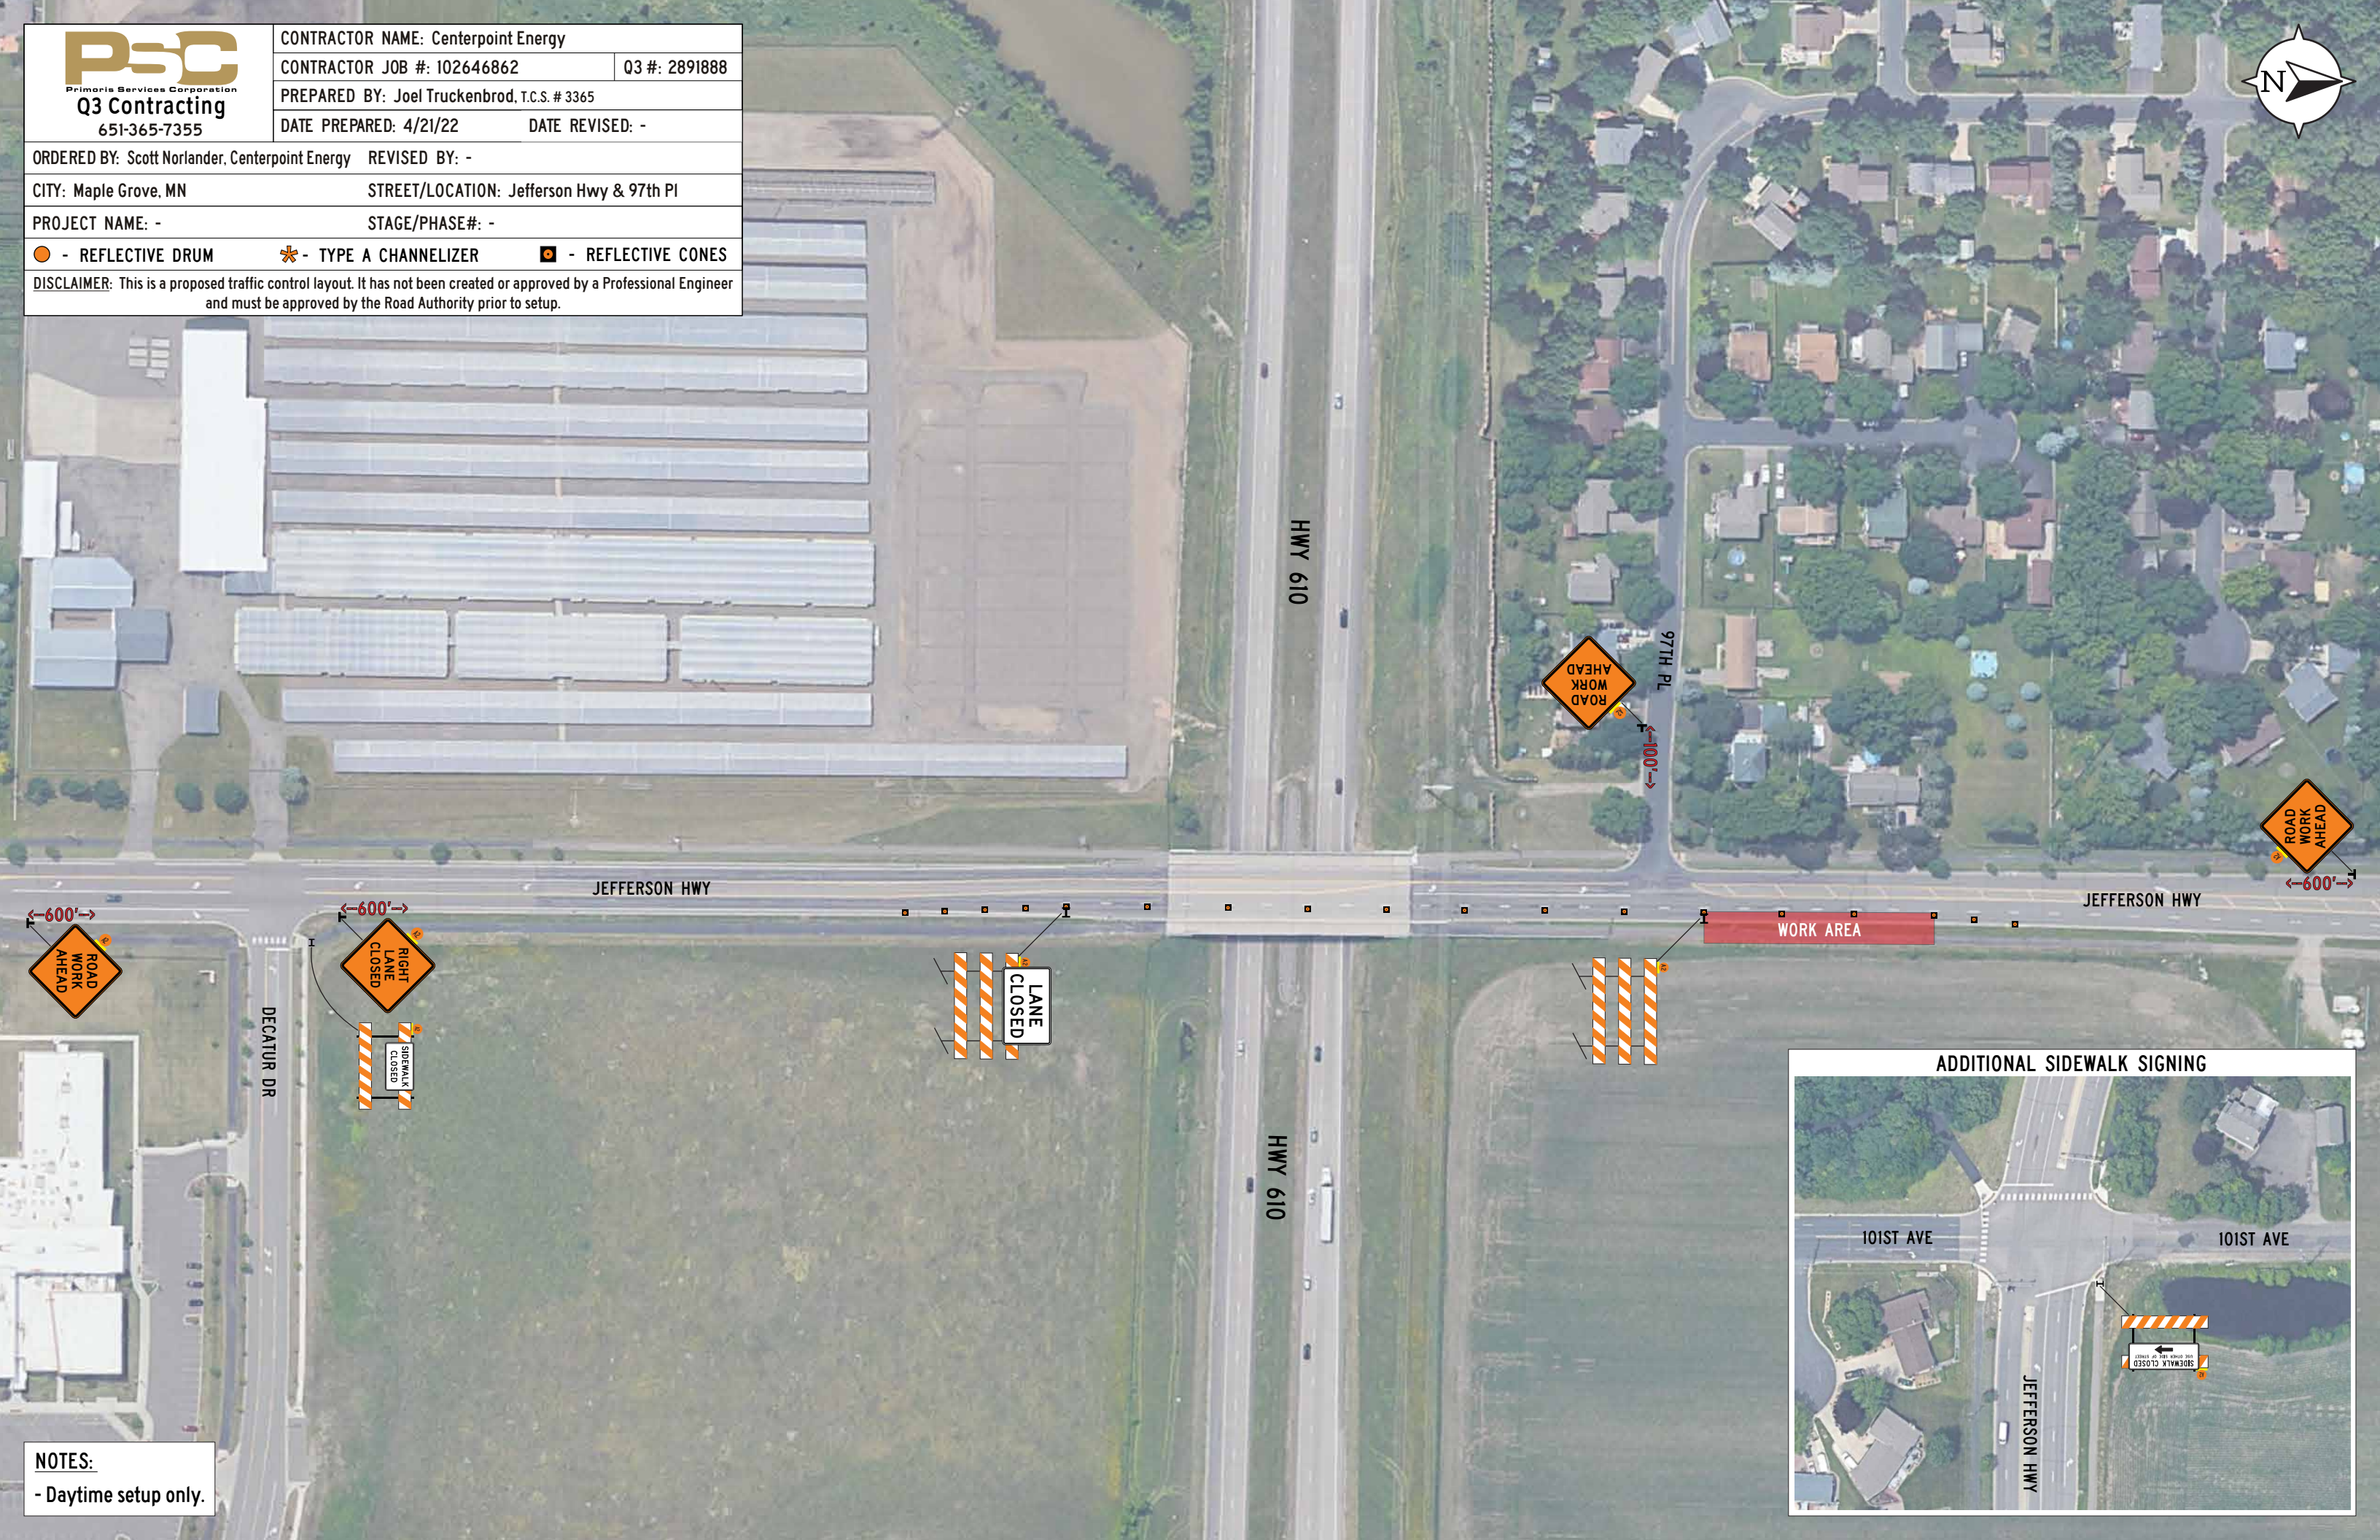

100'

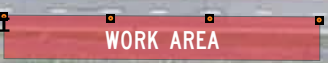

NOTES:  
 - Daytime setup only.

