


GENERAL LOCATION ONLY. DO NOT USE TO LOCATE FOR EXCAVATION. CALL 1-800-252-1166 FOR ONSITE LOCATIONS AND STAKING.

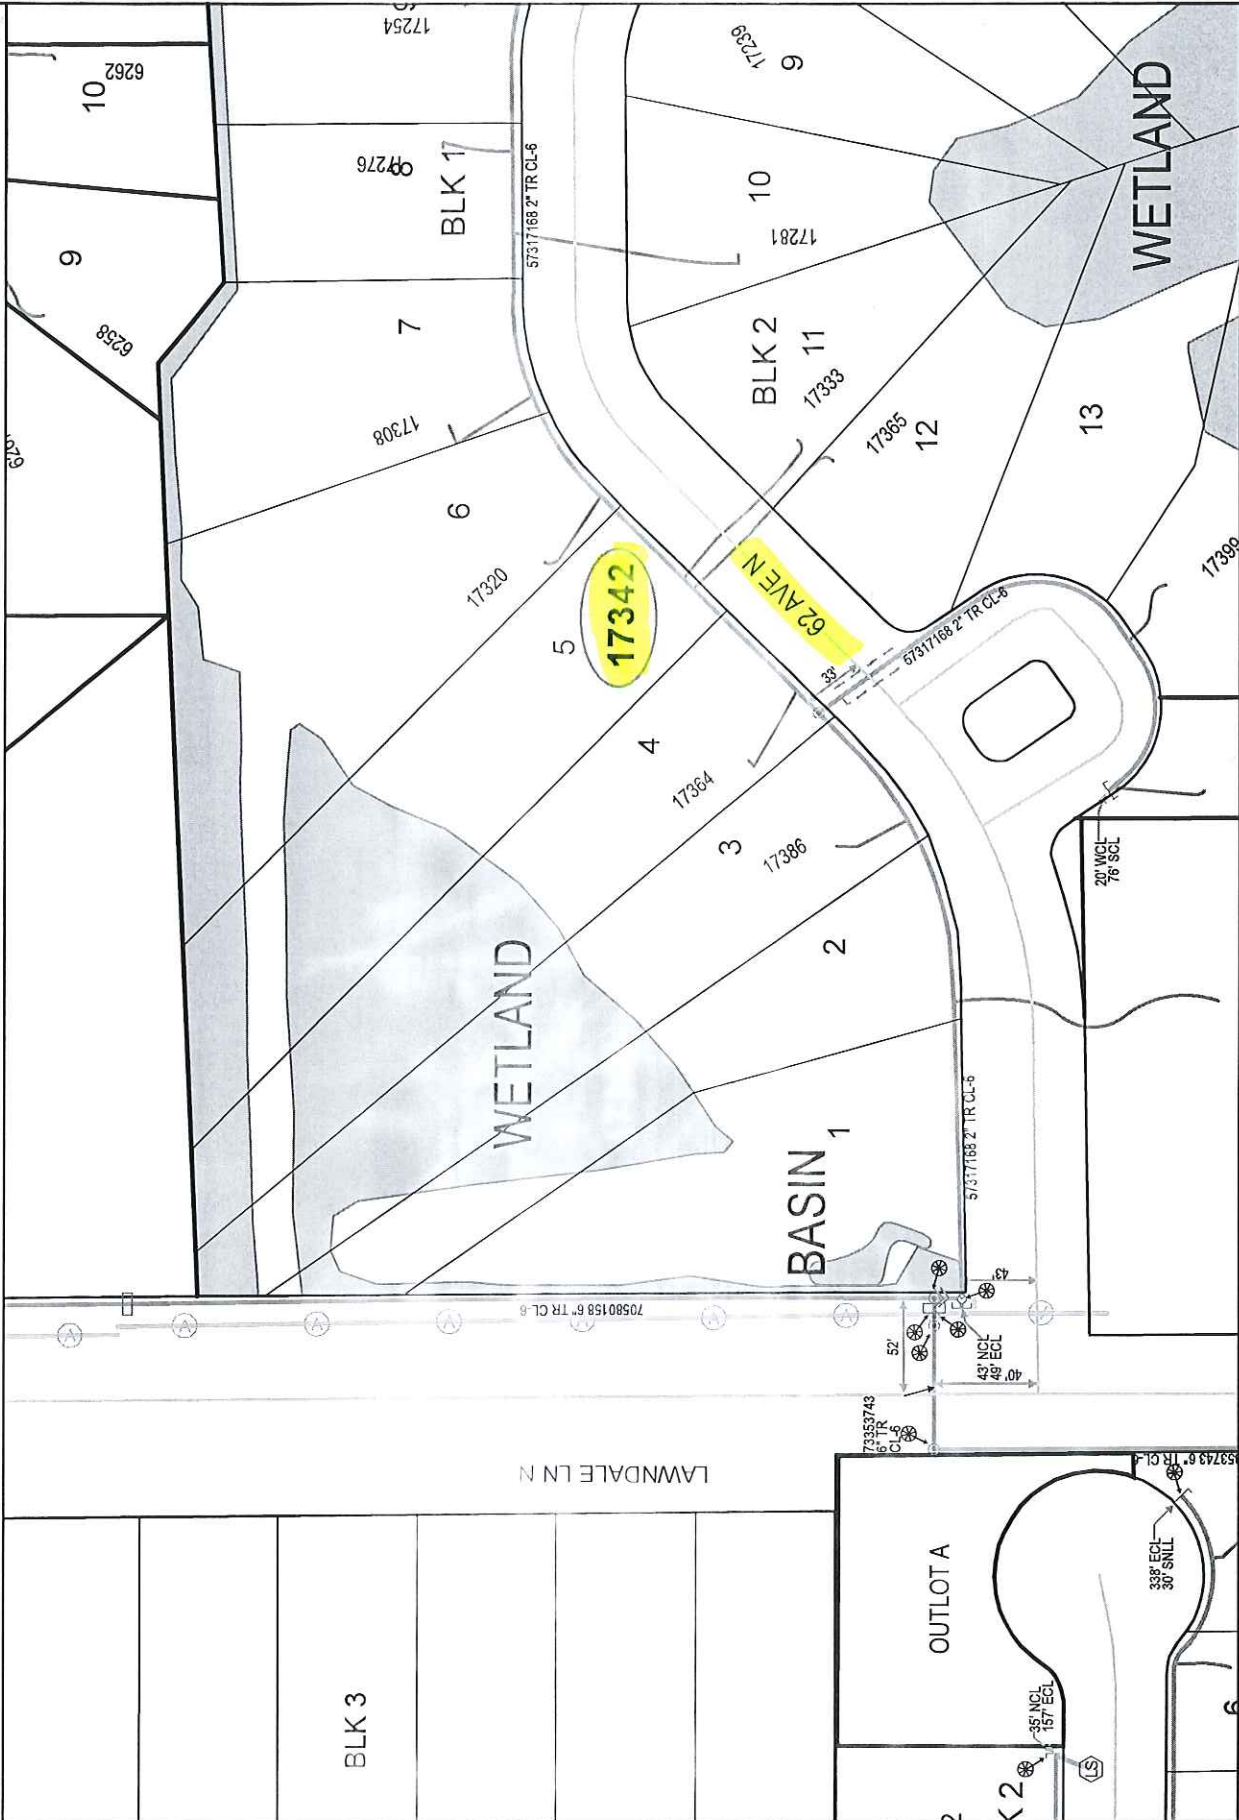

Plotted by: 1221536
Plot Date: 4/21/2016

17342 62ND AVENUE
MAPLE GROVE

Scale: 1" = 100'
CenterPoint Energy
North