

Villages at Arbor Lakes 2 - C/F - L
10901 Elm Creek Blvd N Maple Grove MN 55369
JB000
Node: MNMPGRH20000
Legacy:

Green Line = New Underground Placement	
Yellow Line = Existing Conduit	
Blue Line = Aerial Placement	
New Fiber Vault	
Existing Fiber Vault	
New Pedestal	
Existing Pedestal	

Legend



Existing 36" x 48" Ped/vault

Proof/Pull Through Existing Fiber Duct

Proof/Pull Through Existing Fiber Duct

226'

486'

Existing vault

307'

65'

Existing 24" x 36" Vault

Installation of New 18" x 36" Dog House Pedestal

65'

135'


84'

Directional Drilling for Placement of (2) 2" Conduits


Existing Node Ped.



Green Line = New Underground Placement
Yellow Line = Existing Conduit
Blue Line = Aerial Placement
New Fiber Vault
Existing Fiber Vault
New Pedestal
Existing Pedestal

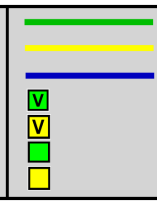

Villages at Arbor Lakes 2 - C/F - L
10901 Elm Creek Blvd N Maple Grove MN 55369
JB000
Node: MNMPGRH20000
Legacy:

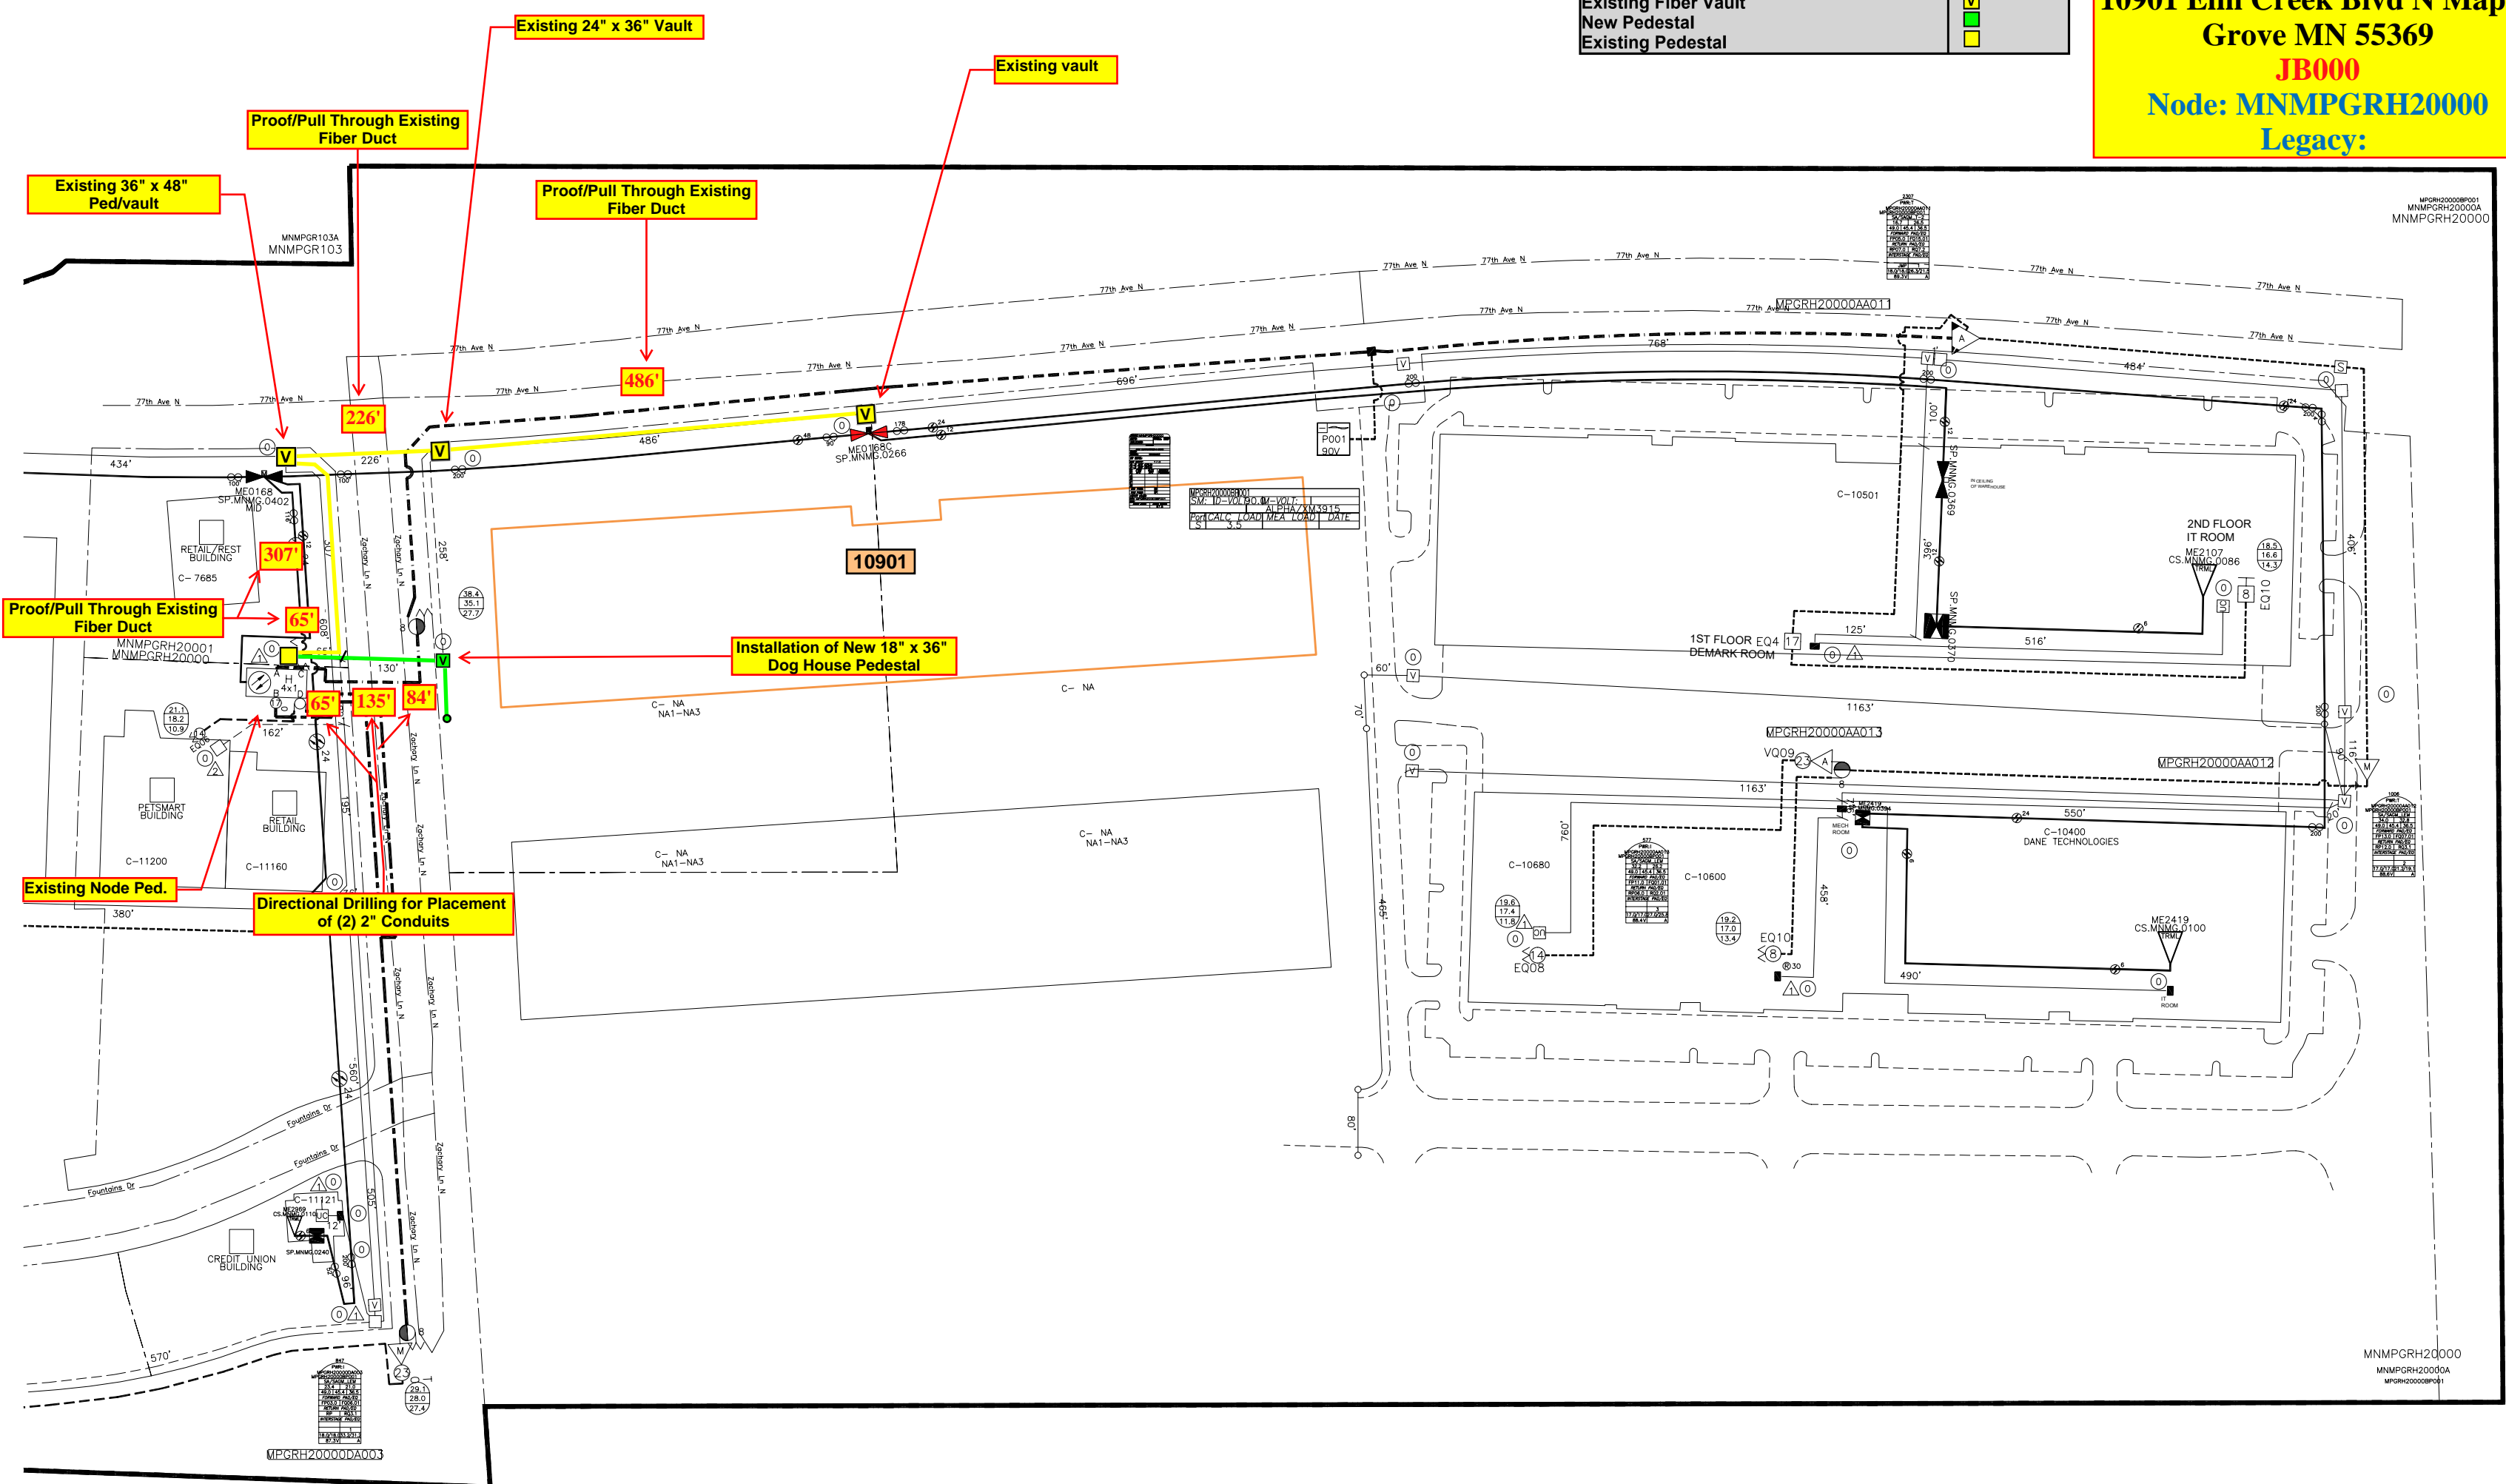

MNMPGRH20000
MNMPGRH20000A
MNMPGRH20000B