


GENERAL LOCATION ONLY. DO NOT USE TO LOCATE FOR EXCAVATION. CALL 1-800-252-1166 FOR ONSITE LOCATIONS AND STAKING.

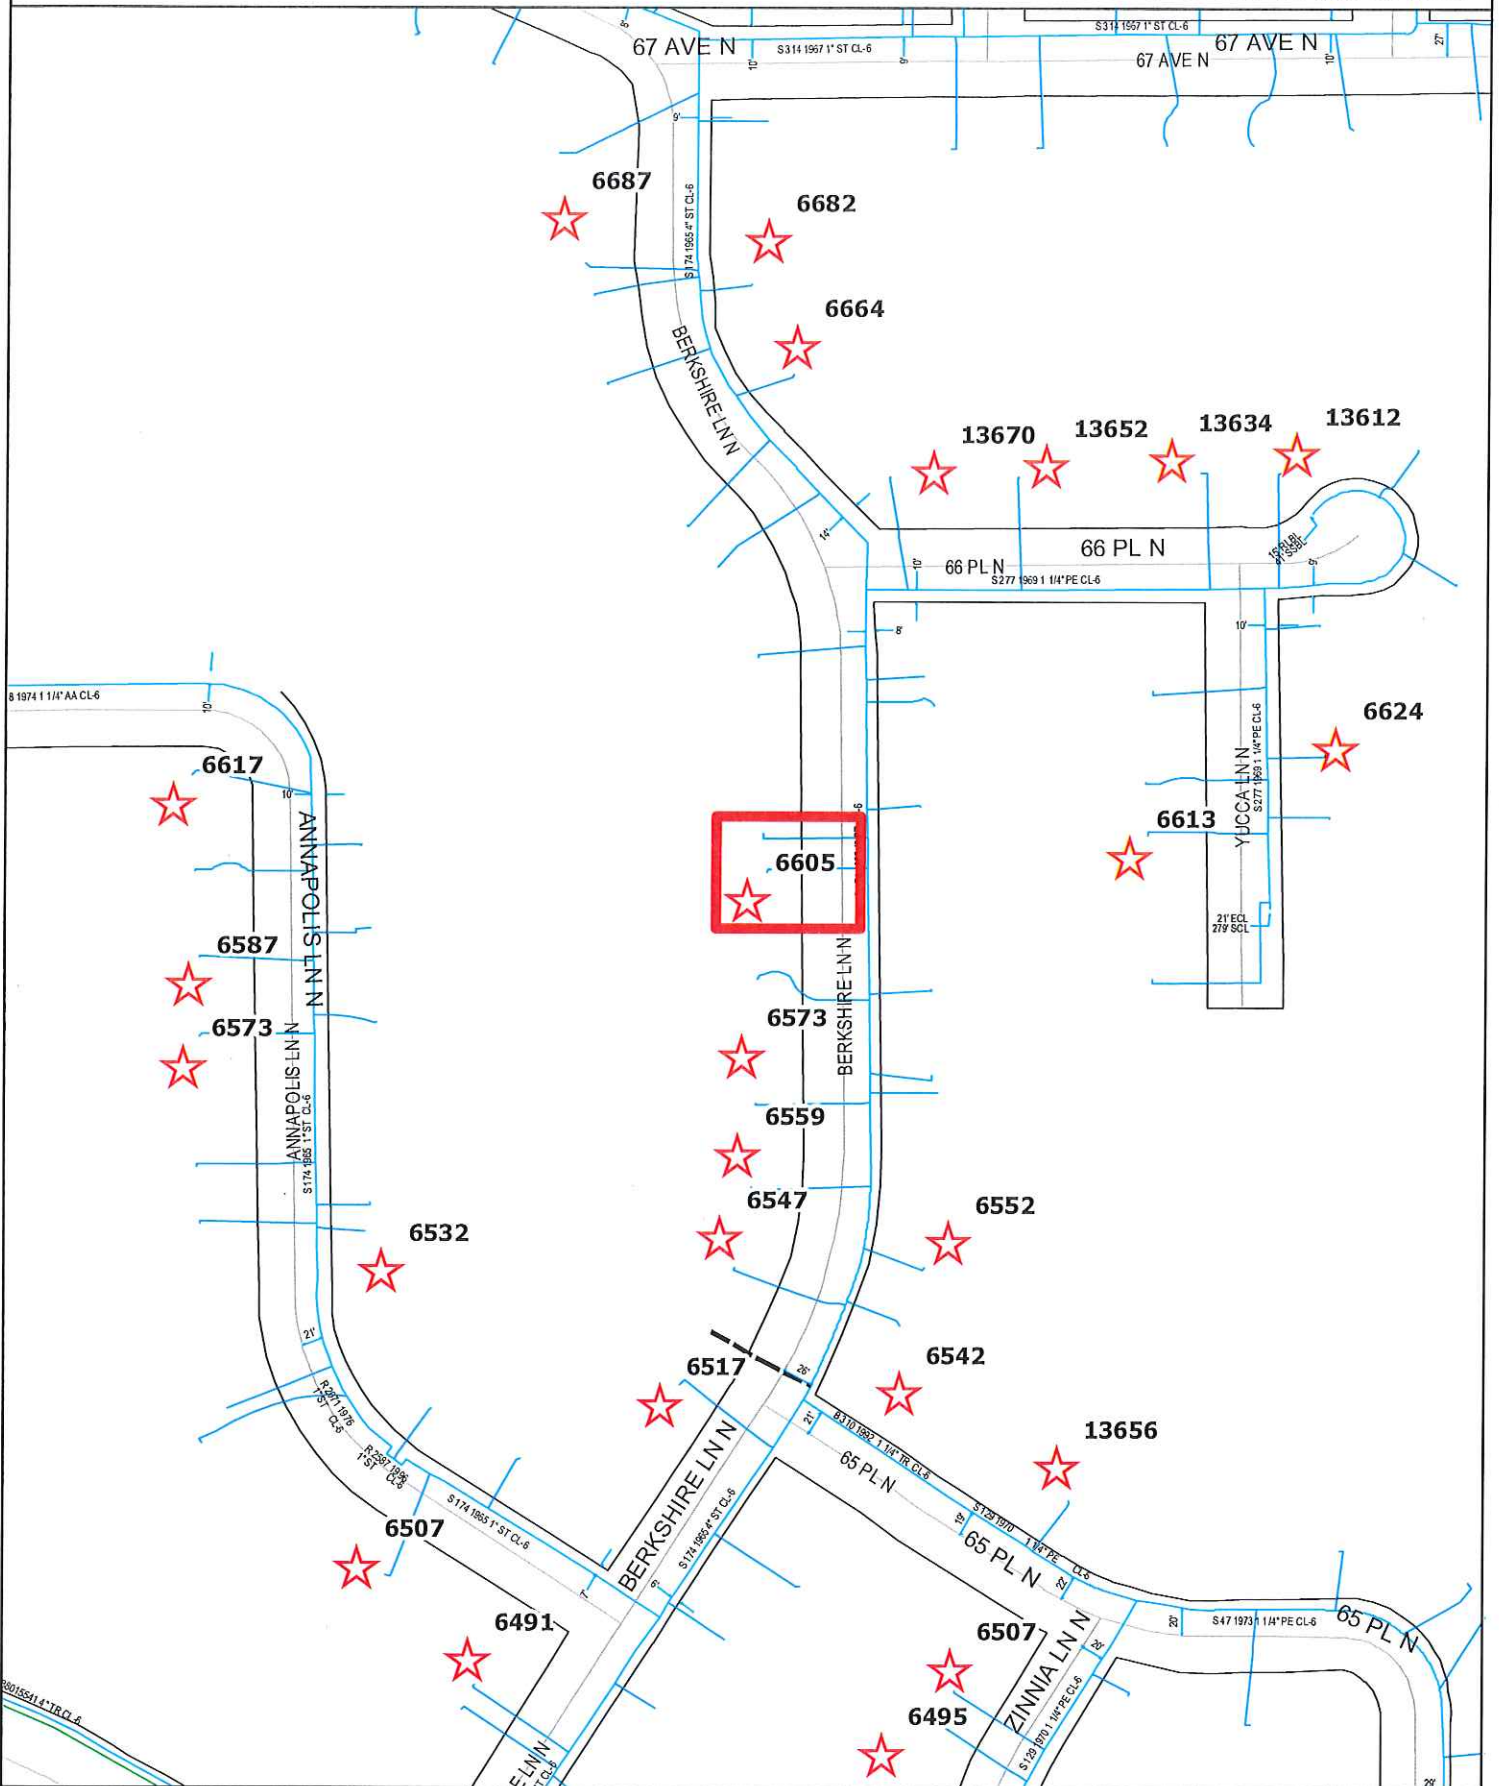

MAPLE GROVE - 6605 BERKSHIRE LN NO, MAPLE GROVE - COPPER PROJECT

Scale: 1" : 150'

