


MATERIAL LISTINGS			
Item #	SKU#	QTY	DESCRIPTIONS
1	232311	15 FT	1/2" CTS PE PIPING FOR SENSING LINE
2	233091	2	1/2" CTS ANODELESS RISER
3	232376	14 FT	2" PIPE, STL, DUALCOAT, .154W, X42
4	180252	2	2", PE CAP, WELD, STD

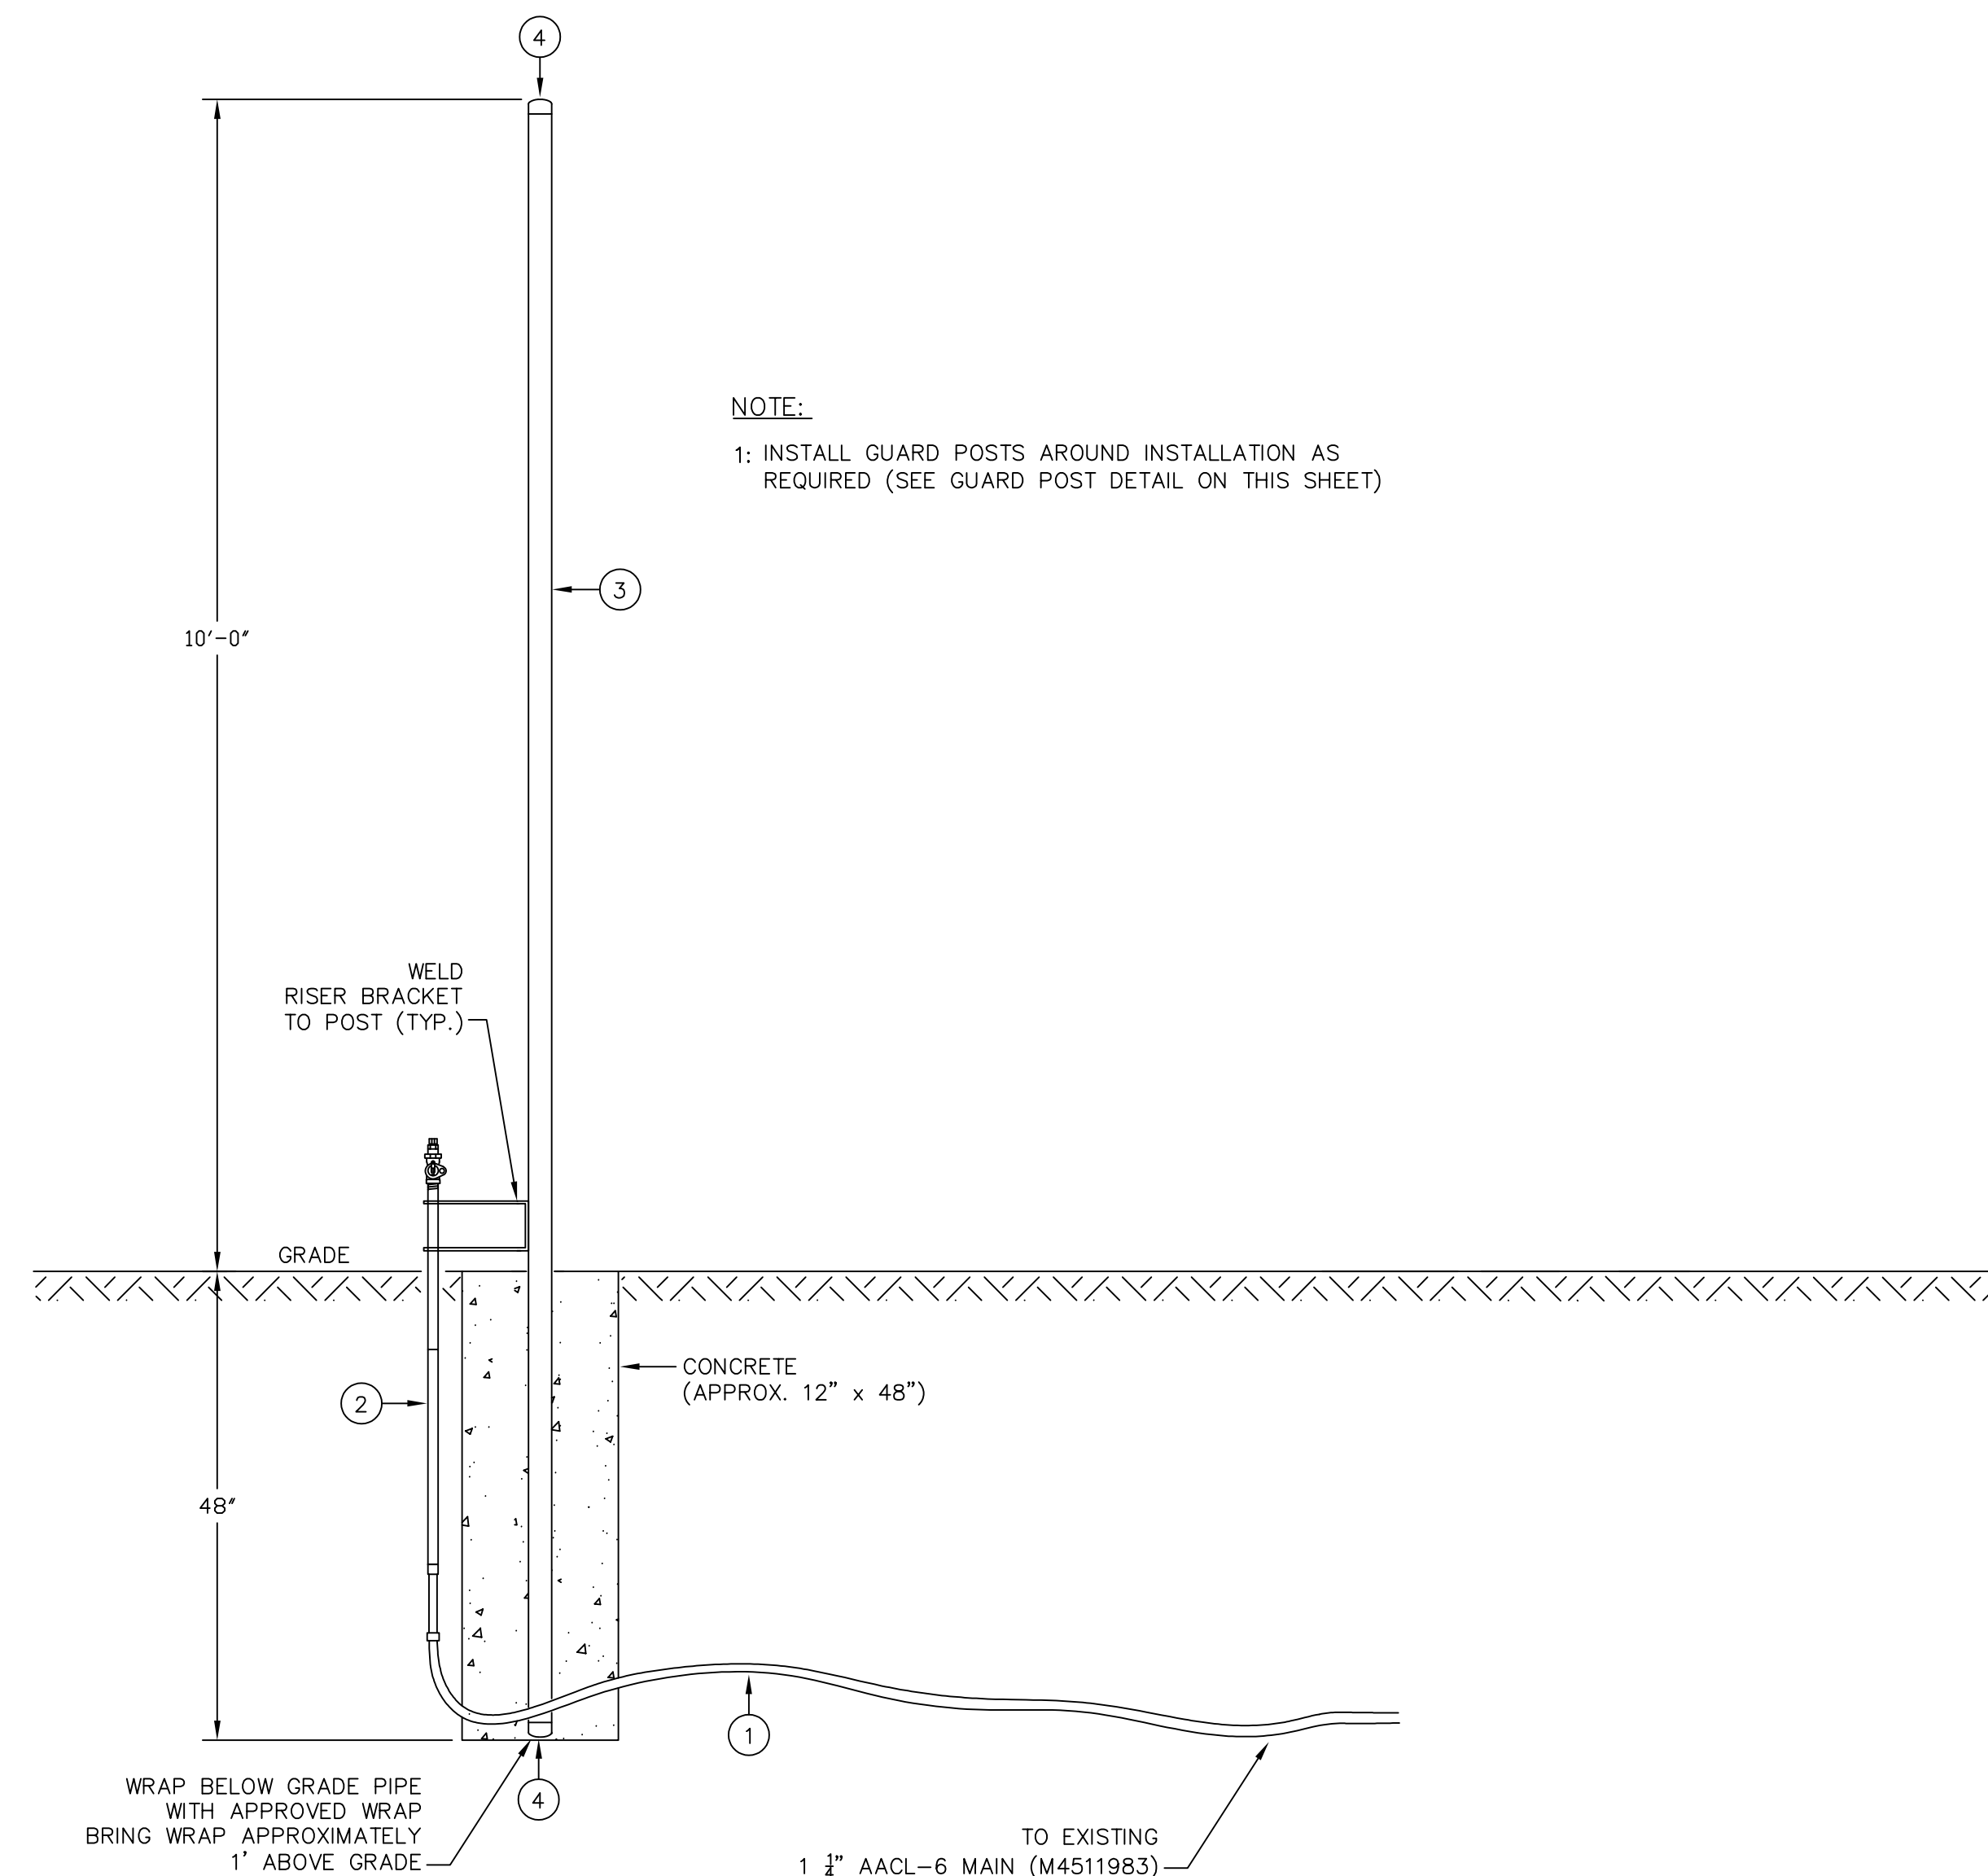

**TELEMETERING DETAIL**  
 SCALE: 3/4" = 1'-0"