


GENERAL LOCATION ONLY. DO NOT USE TO LOCATE FOR EXCAVATION. CALL 1-800-252-1166 FOR ONSITE LOCATIONS AND STAKING.

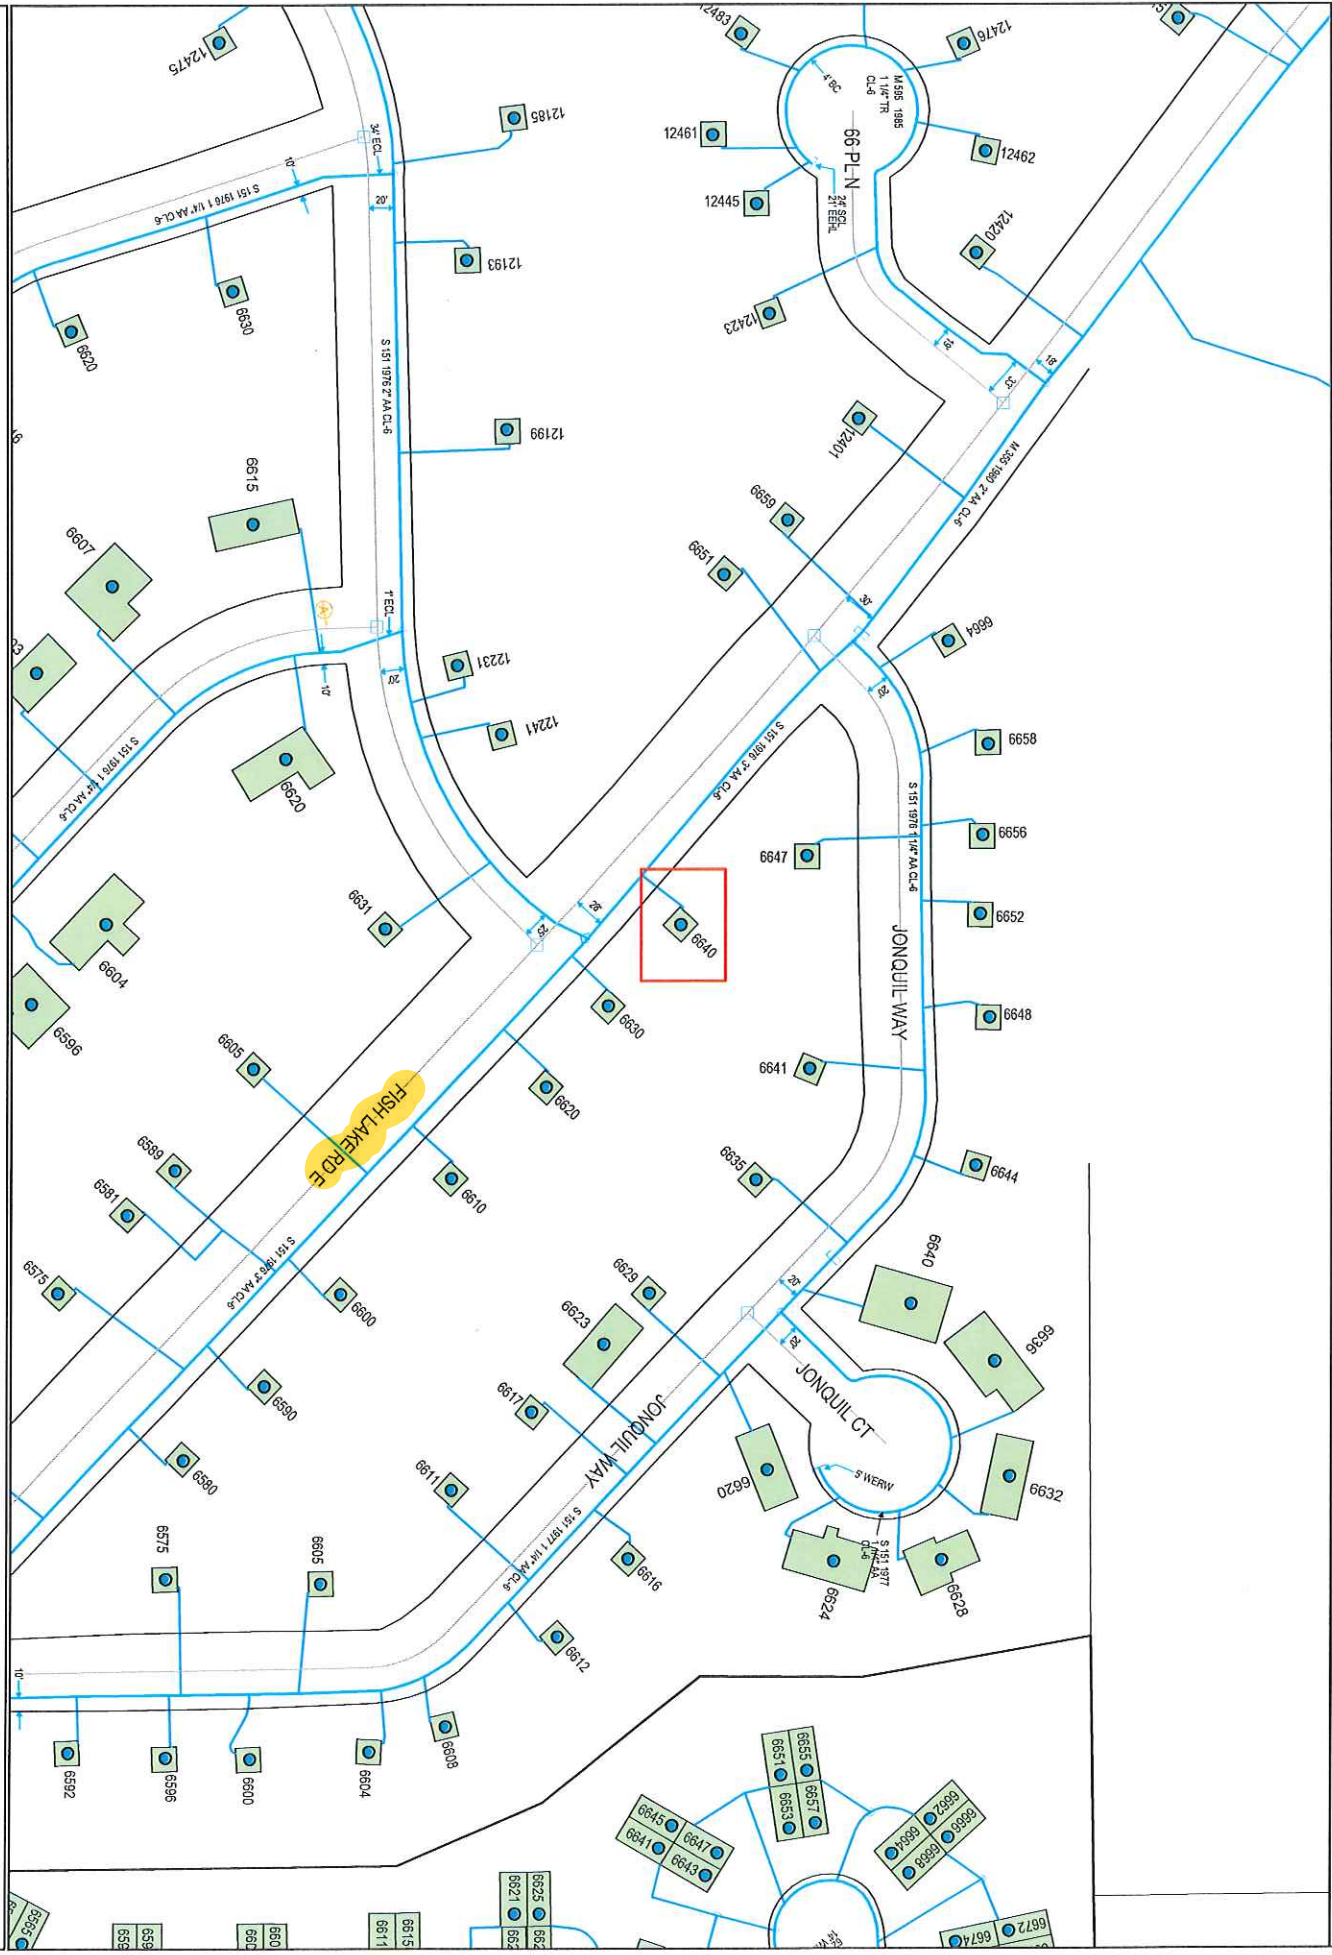

Plotted by: 1221537
Plot Date: 4/14/2022

6640 FISH LAKE RD E, MAPLE GROVE
LPO PROJECT

Scale: 1" = 150'
CenterPoint Energy
North