


GENERAL LOCATION ONLY. DO NOT USE TO LOCATE FOR EXCAVATION. CALL 1-800-252-1166 FOR ONSITE LOCATIONS AND STAKING.

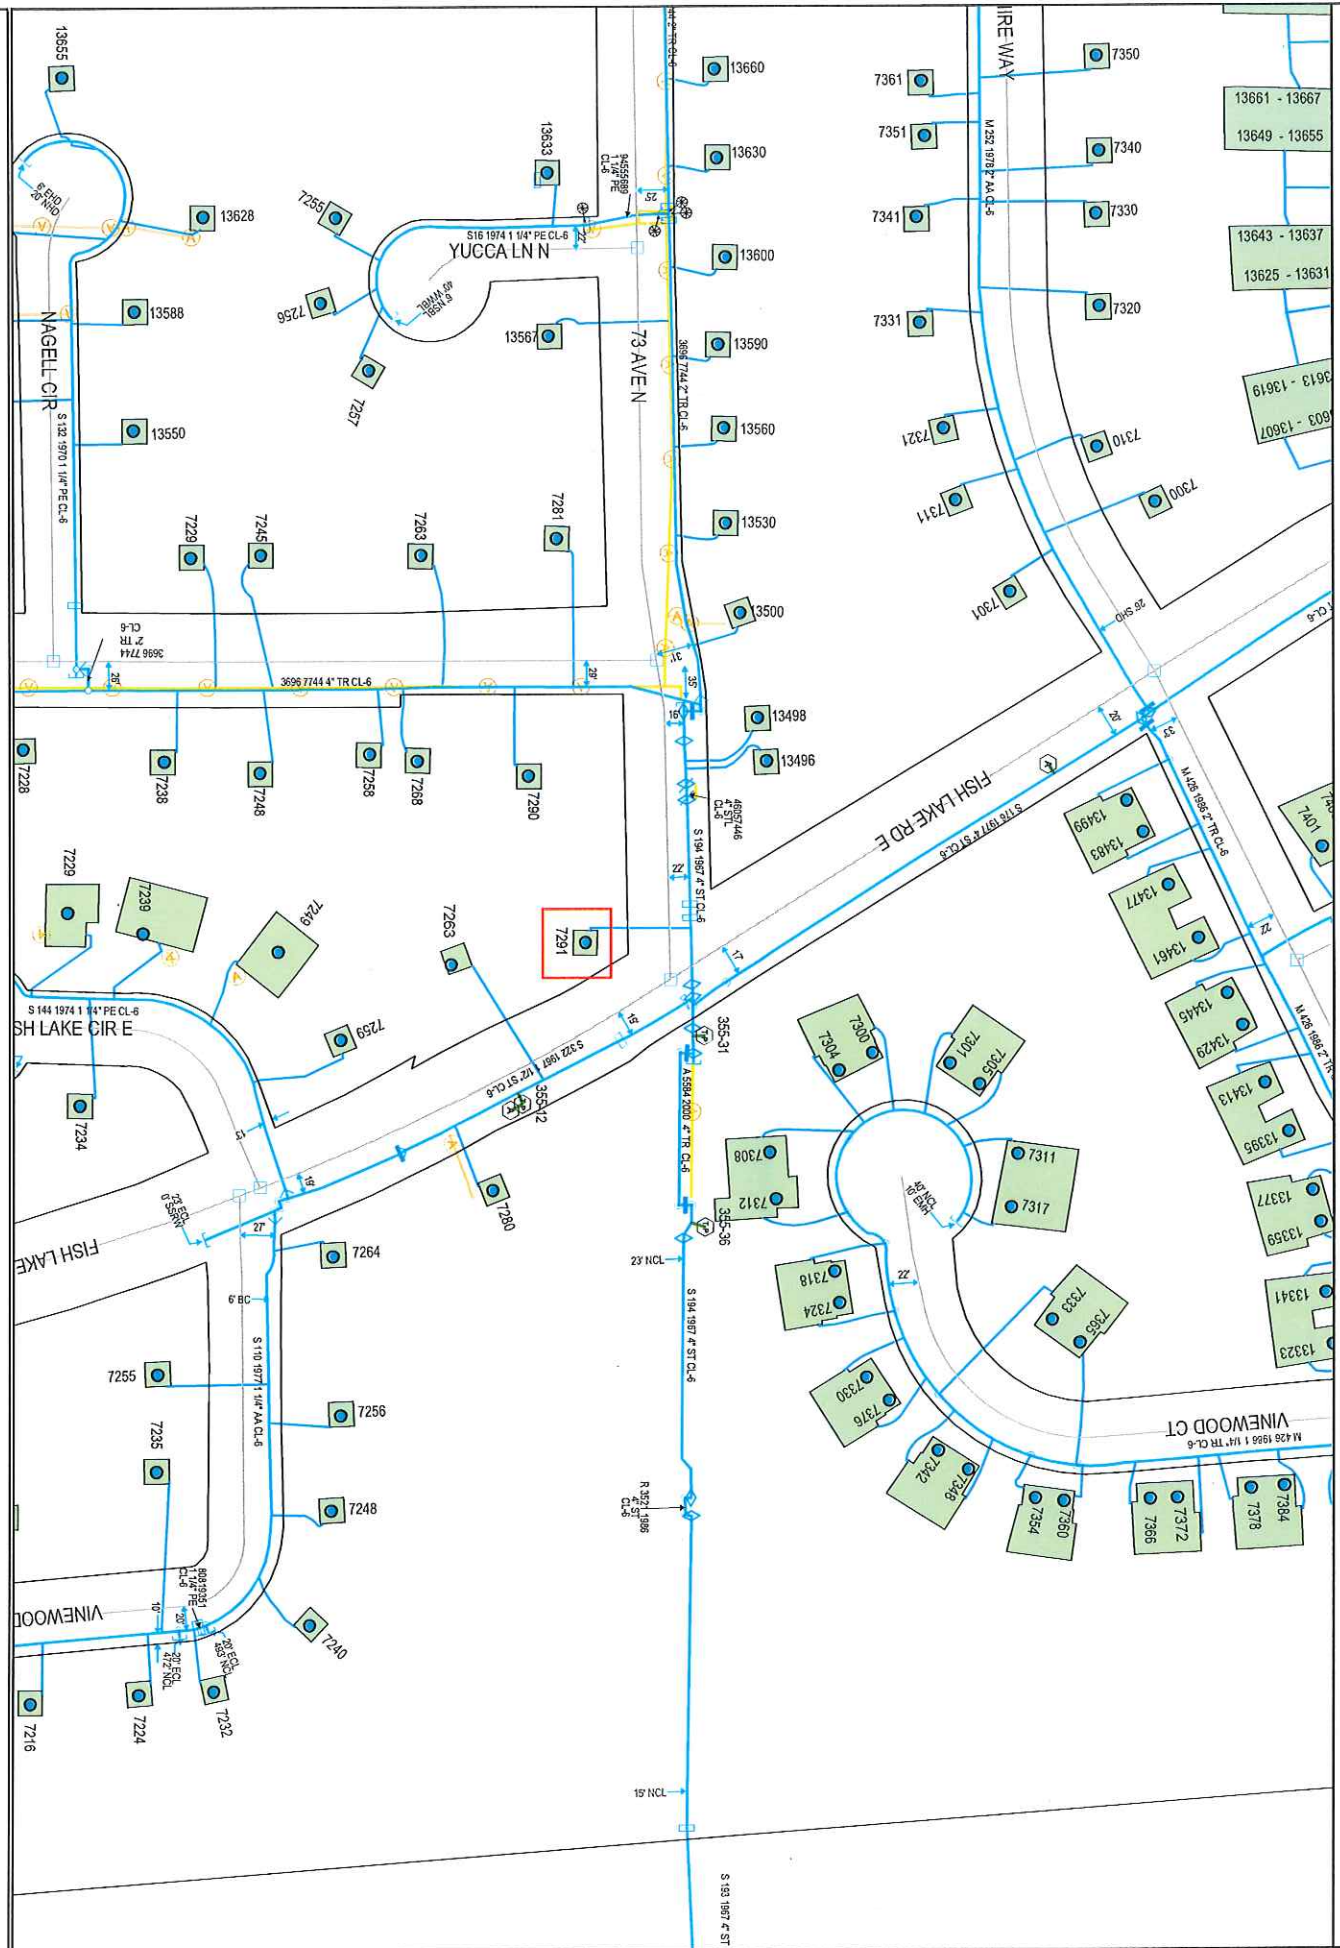

Plotted by: 1221537  
Plot Date: 4/14/2022

7291 FISH LAKE RD E, MAPLE GROVE  
LPO PROJECT

Scale: 1" = 150'  
CenterPoint Energy  
North