


GENERAL LOCATION ONLY. DO NOT USE TO LOCATE FOR EXCAVATION. CALL 1-800-252-1166 FOR ONSITE LOCATIONS AND STAKING.

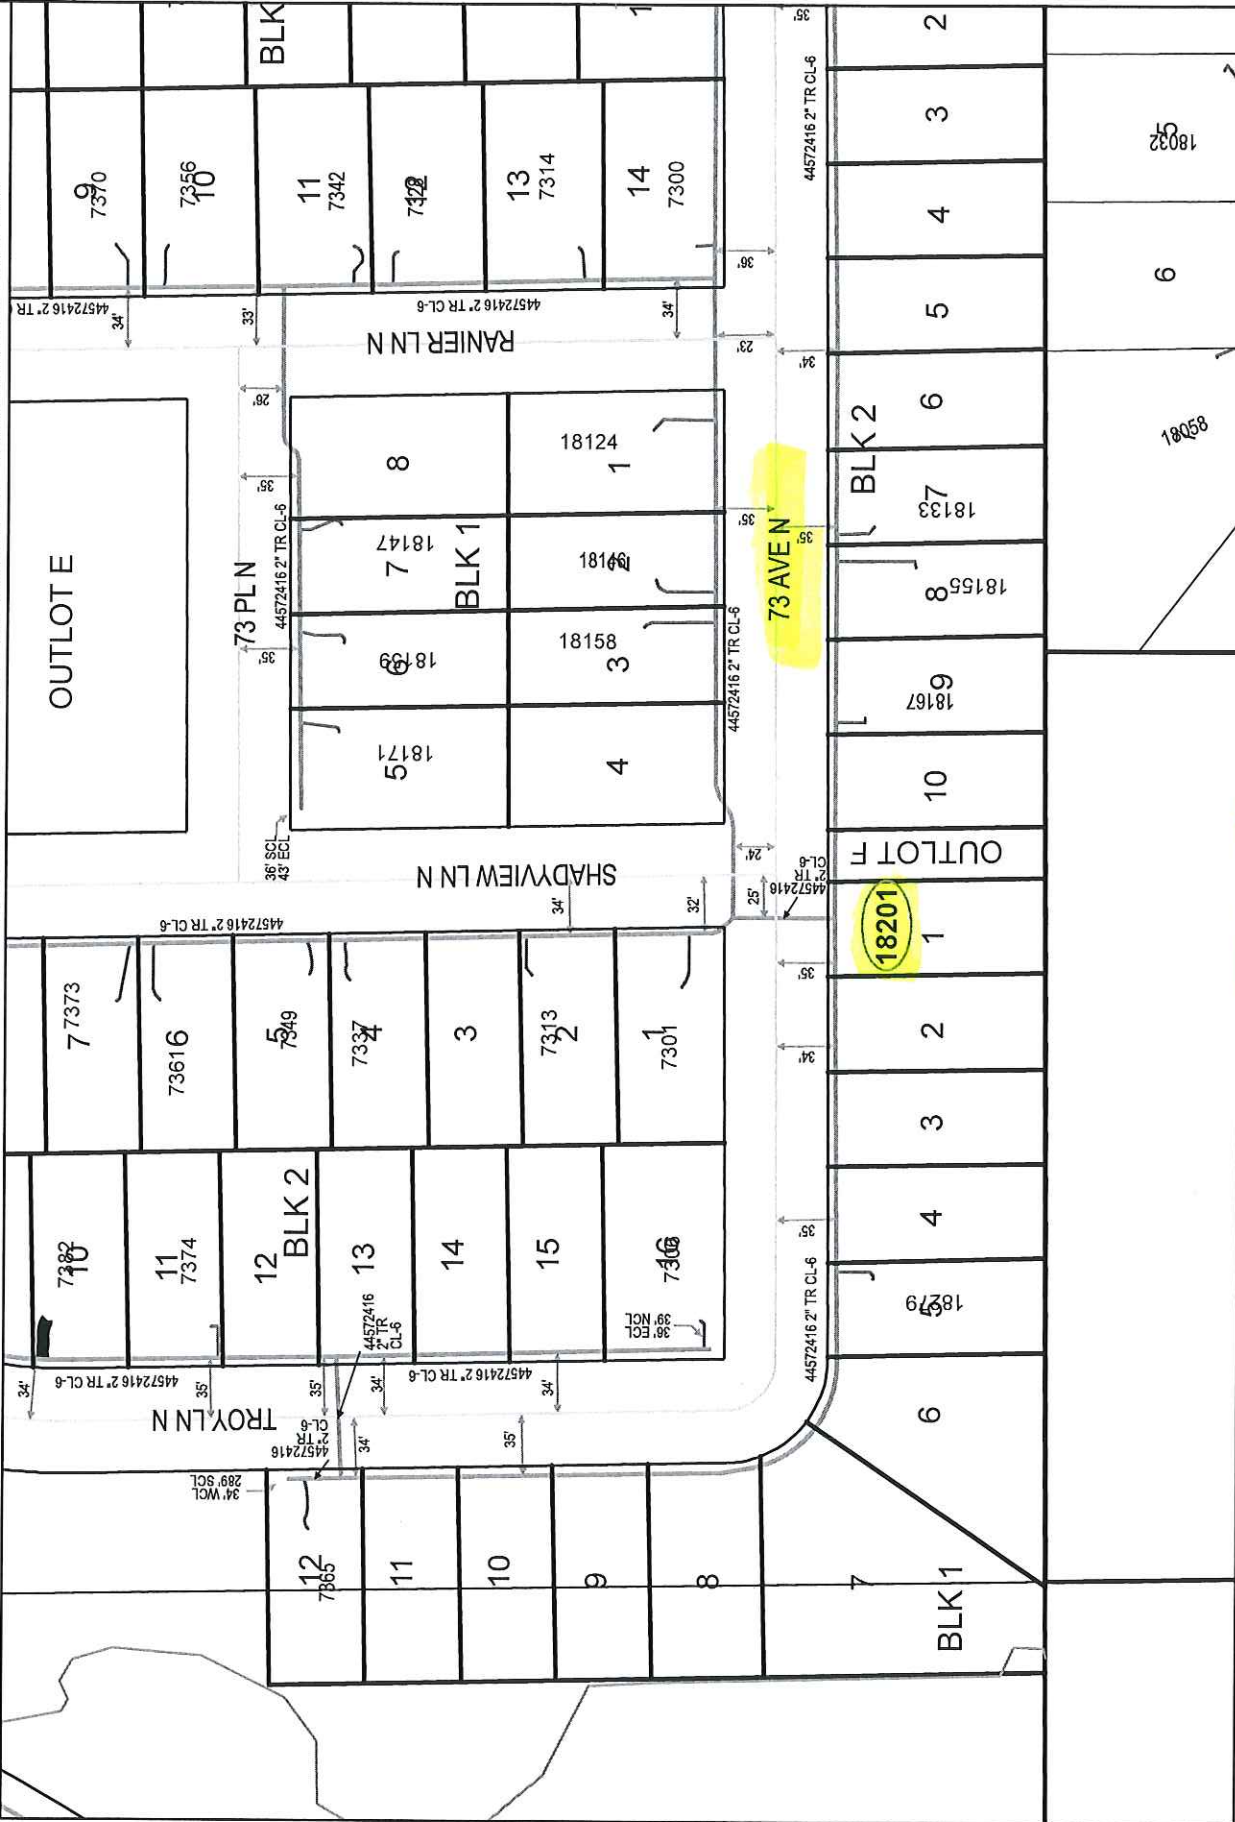

Plotted by: i225675
Plot Date: 2/21/2017

18201 73 AVE N
MAPLE GROVE

Scale: 1" = 100'
CenterPoint Energy North