


GENERAL LOCATION ONLY. DO NOT USE TO LOCATE FOR EXCAVATION. CALL 1-800-252-1166 FOR ONSITE LOCATIONS AND STAKING.

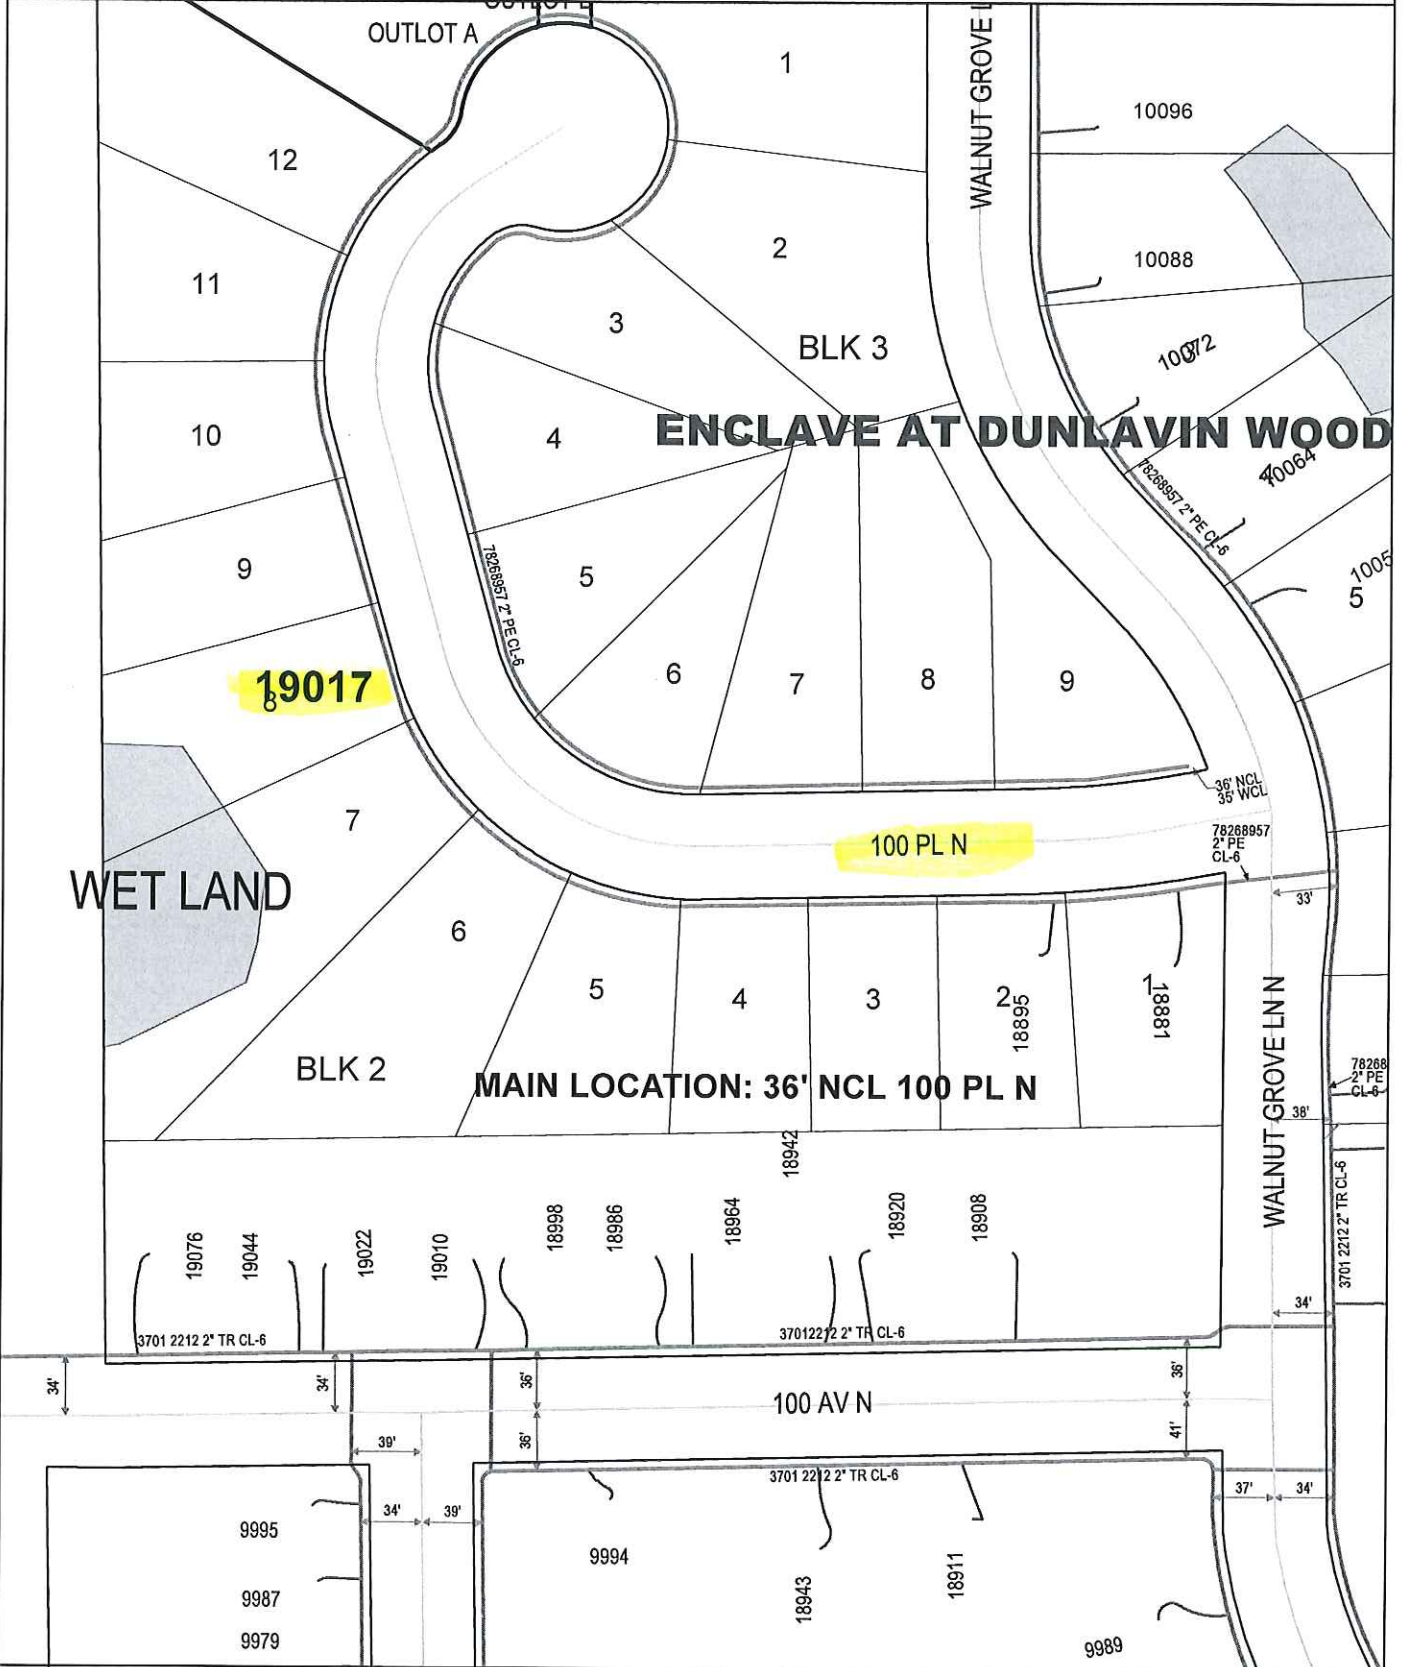

WET LAND

# ENCLAVE AT DUNLAVIN WOOD

19017

100 PL N

MAIN LOCATION: 36' NCL 100 PL N

Plotted by: i221749  
Plot Date: 2/22/2017

19017 100TH PL N  
MAPLE GROVE

Scale: 1" : 100'  
CenterPoint Energy 