


MATERIAL LISTINGS			
Item #	SKU#	QTY	DESCRIPTIONS
1	232376	14 FT	2", PIPE, STL, DUALCOAT, .154W, X42
2	180252	2	2", PE CAP, WELD, STD

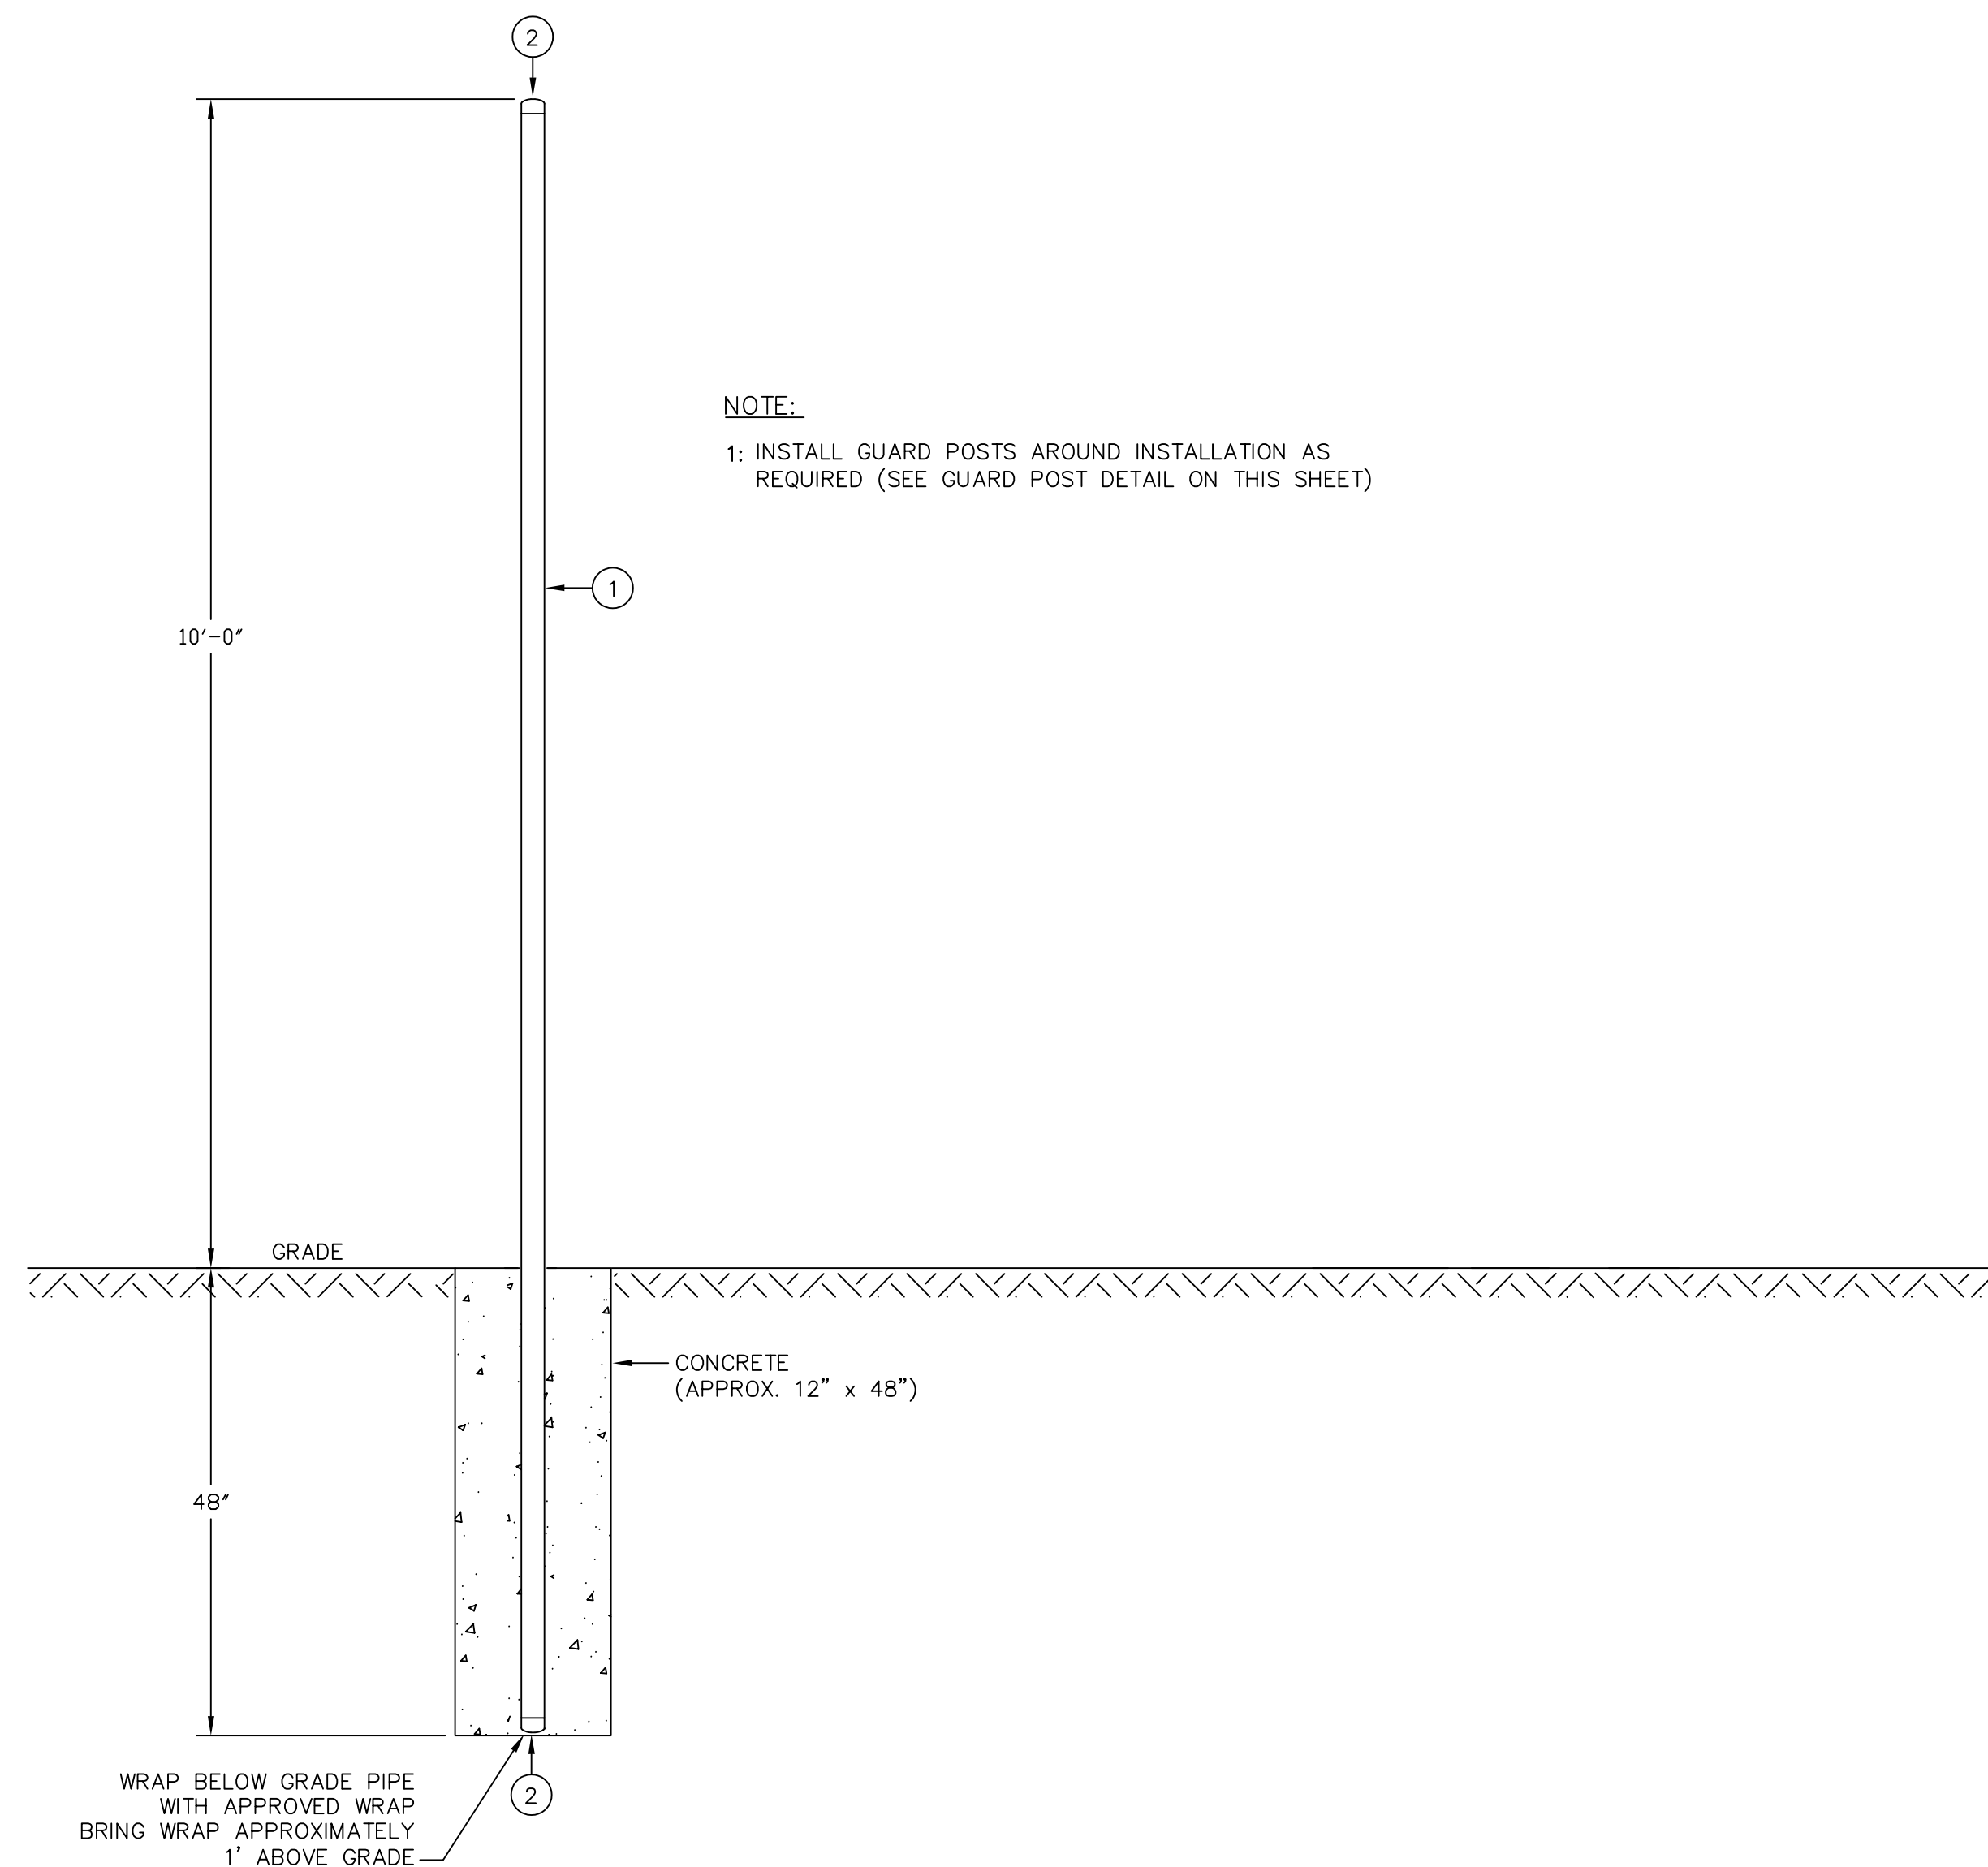

NOTE:  
 1: INSTALL GUARD POSTS AROUND INSTALLATION AS  
 REQUIRED (SEE GUARD POST DETAIL ON THIS SHEET)

WRAP BELOW GRADE PIPE  
 WITH APPROVED WRAP  
 BRING WRAP APPROXIMATELY  
 1" ABOVE GRADE

TELEMETERING DETAIL  
 SCALE: 3/4" = 1'-0"