






 


**PBGF - Maple Grove
(NW Master Plan) - C - L**
**15490 101st Ave N,
 Maple Grove, MN 55369**
JB0001260240
Node: MNMGD01600

Legacy:

Green Line = New Underground Placement	
Yellow Line = Existing Conduit	
Blue Line = Aerial Placement	
New Fiber Vault	
Existing Fiber Vault	
New Pedestal	
Existing Pedestal	

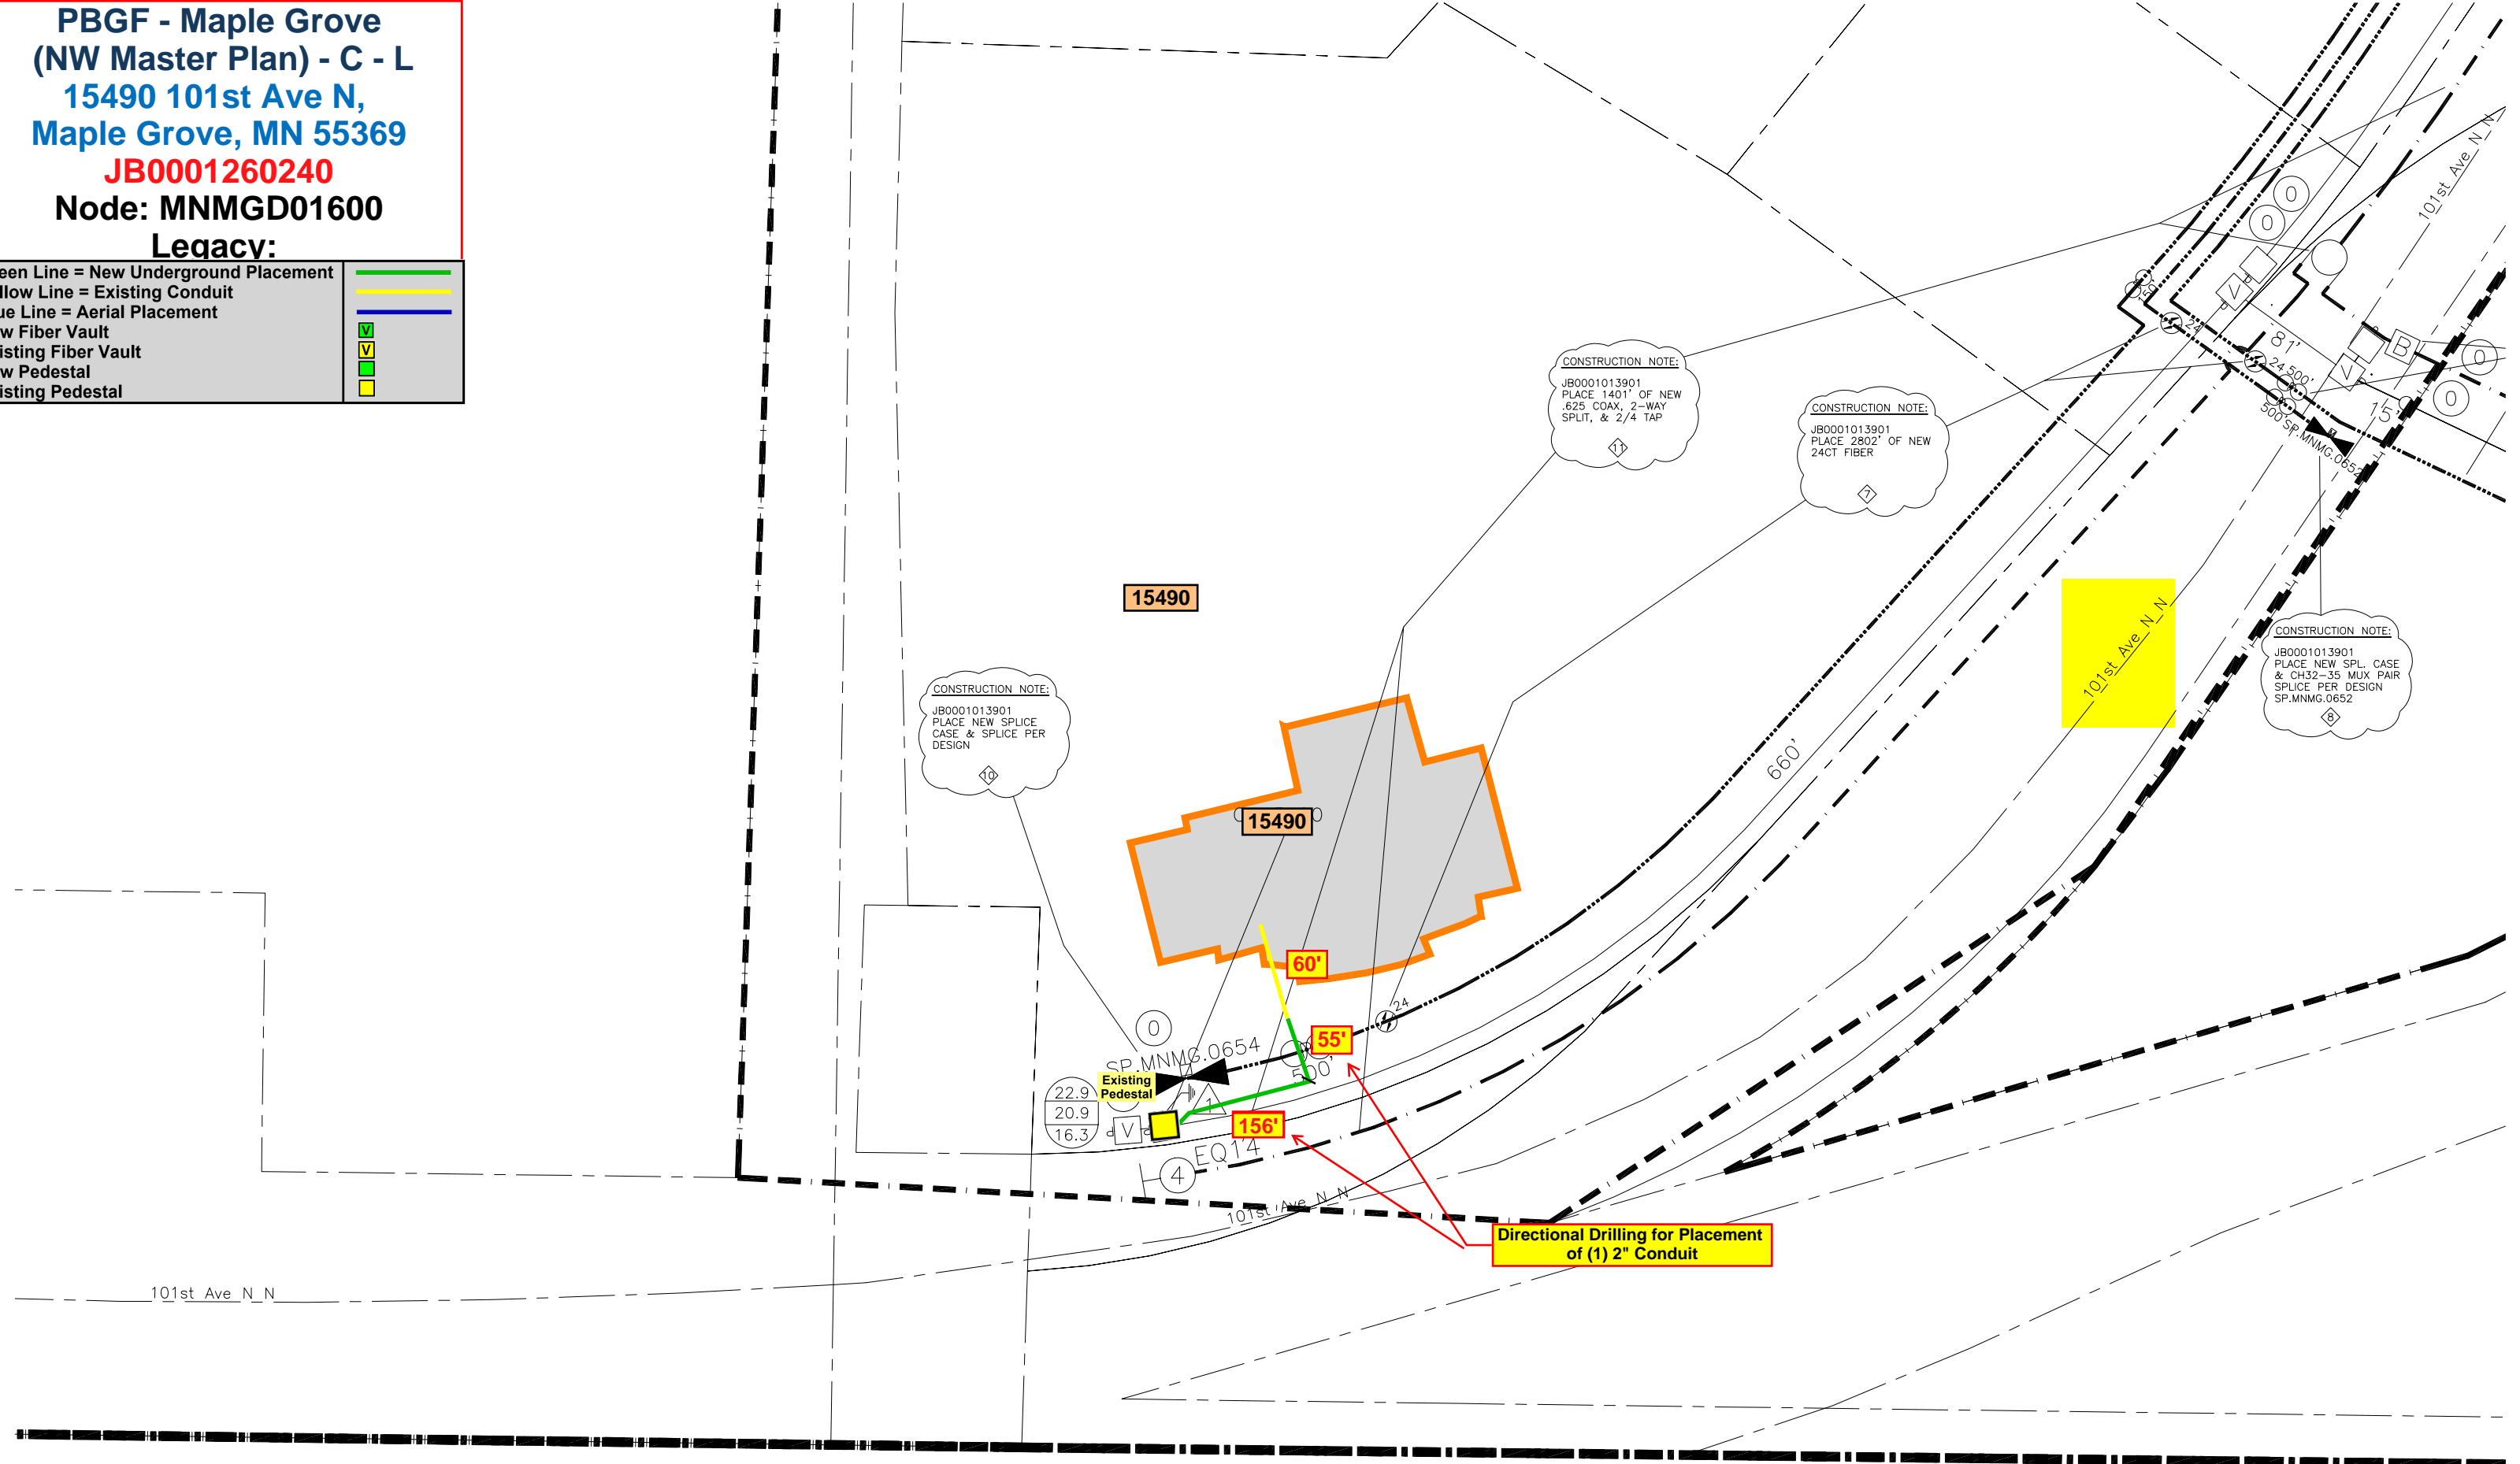

Rev

Date

Description

