


Elm Creek Retail Center
7855 Elm Creek Blvd N
Maple Grove MN 55369
JB0001311446
Node:MNMPGR047
Legacy:D-B3-2

Green Lin = New Underground Placement	
Yellow Line = Existing Conduit	
Blue Line = Aerial Placement	
New Fiber Vault	
Existing Fiber Vault	
New Pedestal	
Existing Pedestal	

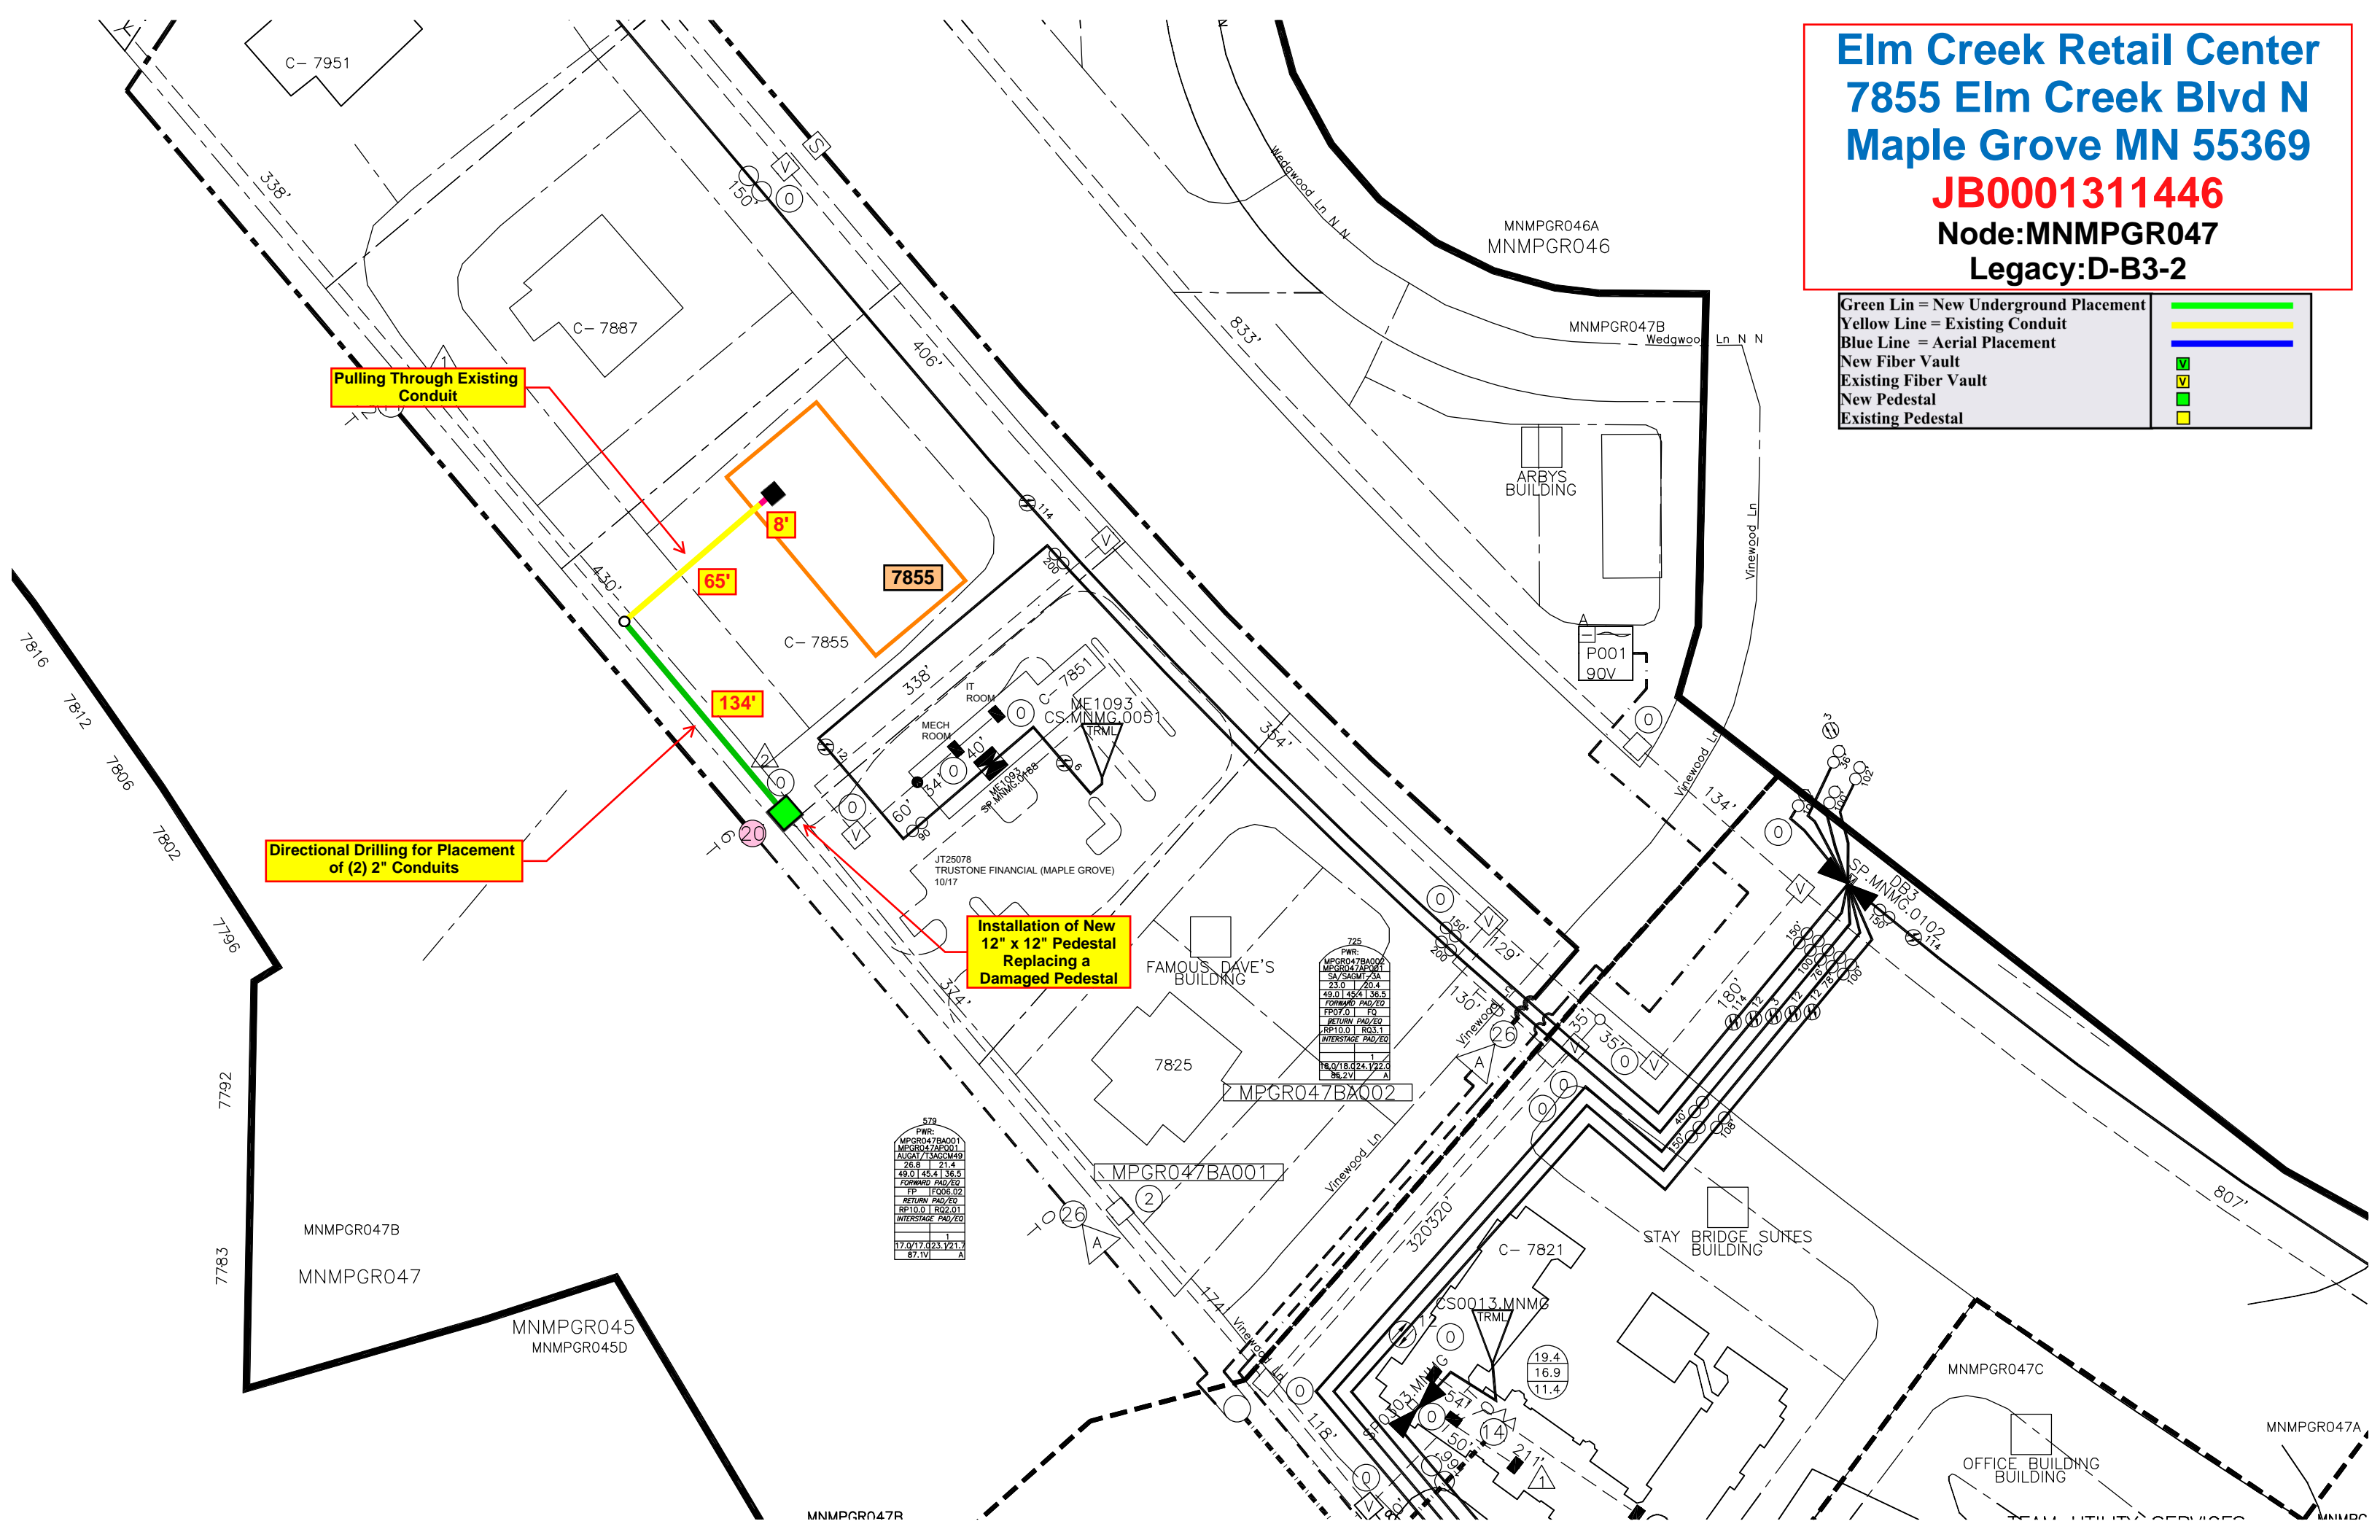

Pulling Through Existing Conduit

Directional Drilling for Placement of (2) 2" Conduits

Installation of New 12" x 12" Pedestal Replacing a Damaged Pedestal

579
PWR:
MPGR047BA001
MPGR047AP001
AUGAT/TSAGM49
26.8 21.4
49.0 45.4 36.5
FORWARD PAD/EG
FP07.0 EQ
FP EQ06.02
RETURN PAD/EG
RP10.0 RQ2.01
INTERSTAGE PAD/EG
17.0 17.0 23.1 21.1
87.1V A

725
PWR:
MPGR047BA002
MPGR047AP001
S4/SAGM173A
23.0 20.4
49.0 45.4 36.5
FORWARD PAD/EG
FP07.0 EQ
FP EQ06.02
RETURN PAD/EG
RP10.0 RQ3.1
INTERSTAGE PAD/EG
18.0 18.0 24.1 22.2
86.2V A

19.4
16.9
11.4