


 
 


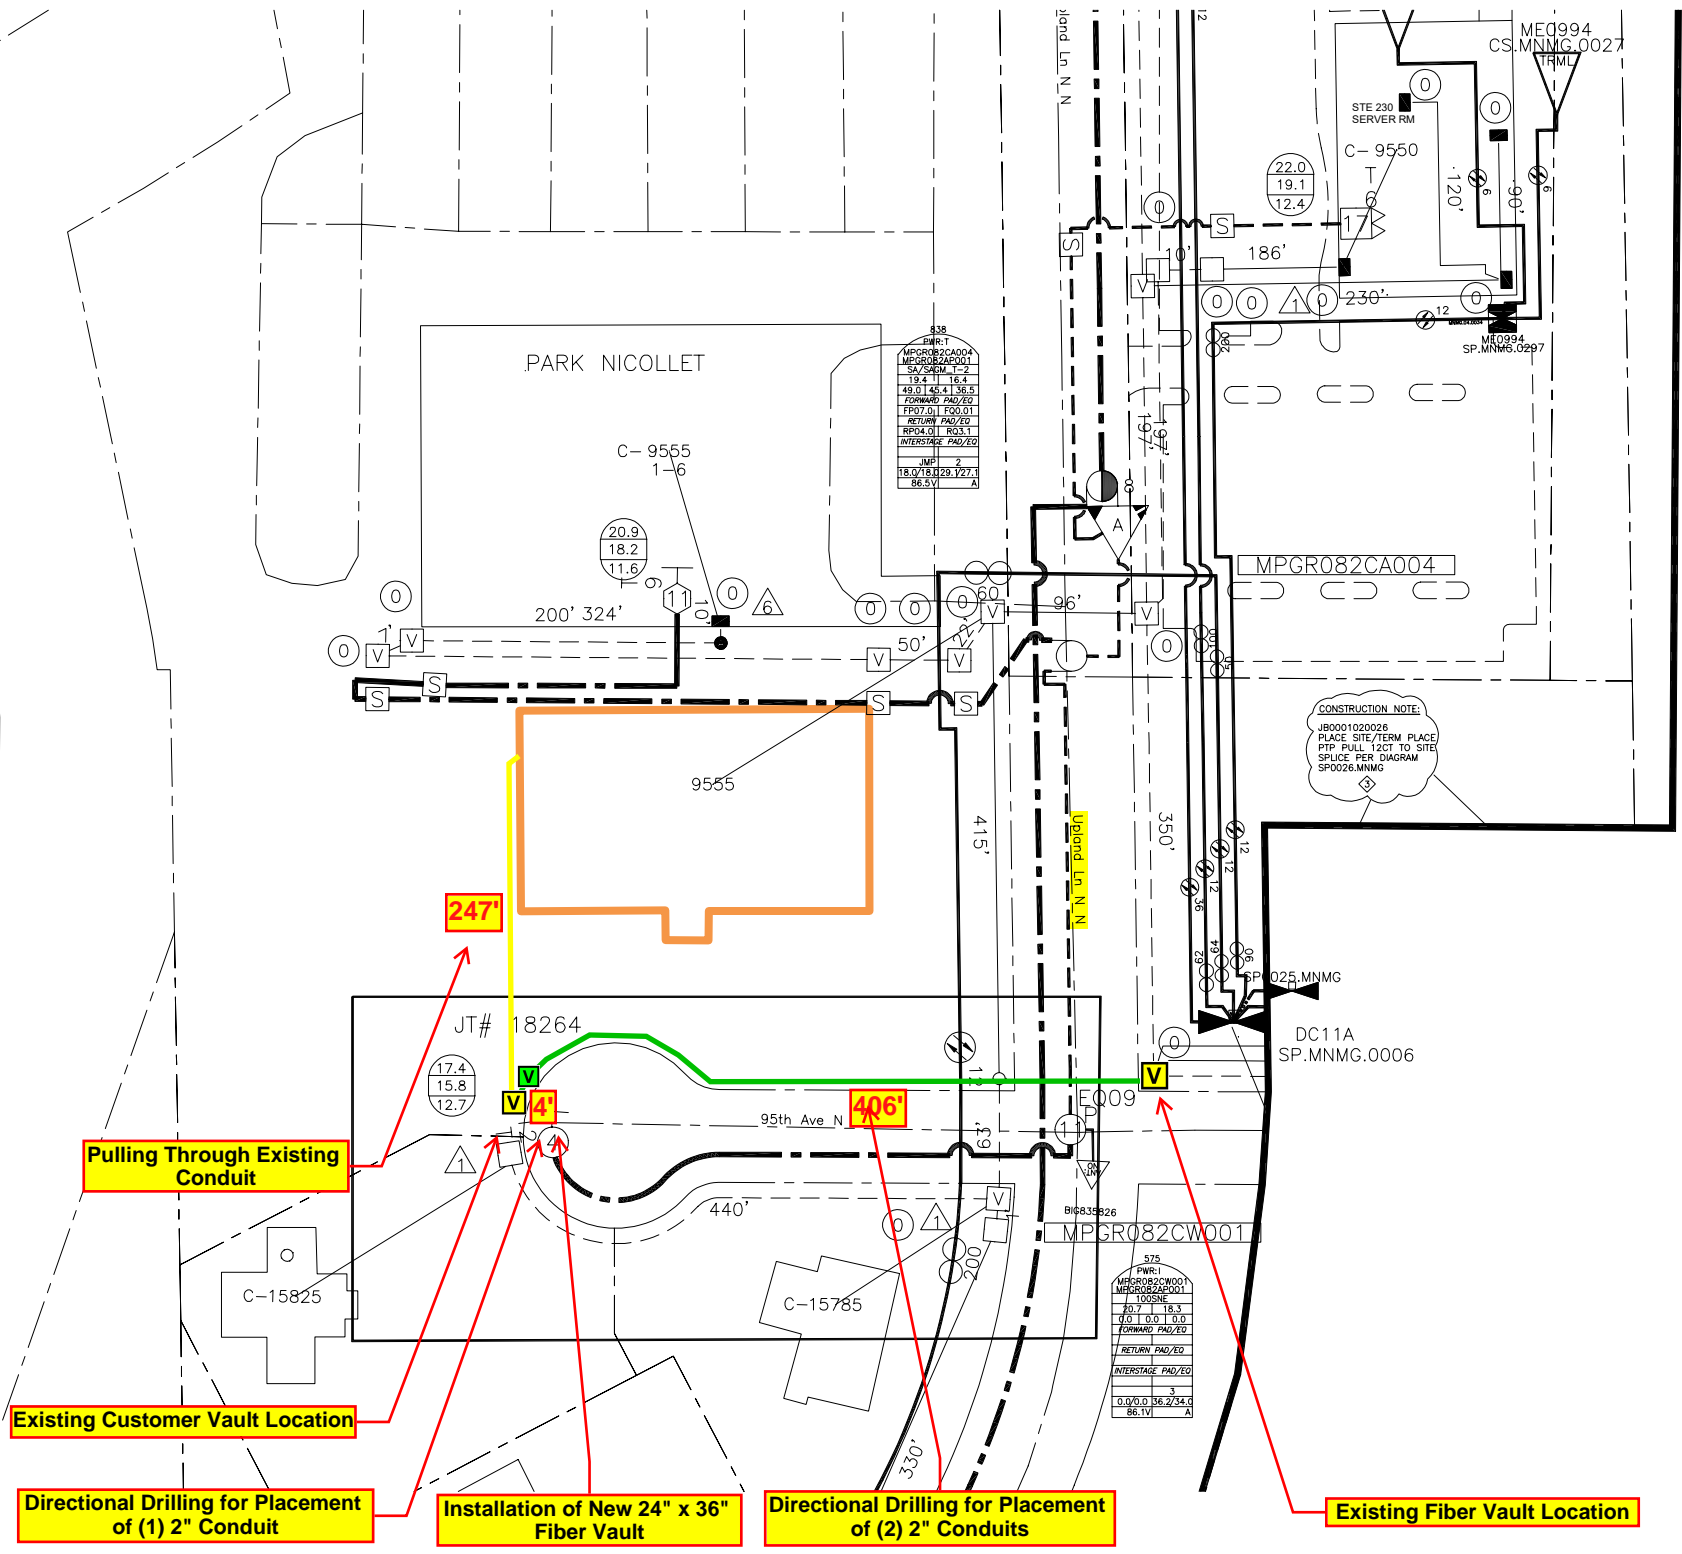


Health Partners - Regions
15800 95th Av N_wave 1
Maple Grove MN 55369
JB0001327555
Node: MNMPGR082
Legacy: D-C11-1

Green Lin = New Underground Placement	
Yellow Line = Existing Conduit	
Blue Line = Aerial Placement	
New Fiber Vault	
Existing Fiber Vault	
New Pedestal	
Existing Pedestal	



Pulling Through Existing Conduit

Existing Customer Vault Location

Directional Drilling for Placement of (1) 2" Conduit

Installation of New 24" x 36" Fiber Vault

Directional Drilling for Placement of (2) 2" Conduits

Existing Fiber Vault Location