


**Malark Companies**  
155 Cottonwood Ln N, Maple  
Grove, MN 55369  
**JB0001350403**  
**Node: MNMPGR075**  
**Legacy: D-C6-3**

New Line = New Underground Placement	
Old Line = Existing Conduit	
Aerial Line = Aerial Placement	
Fiber Vault	
Existing Fiber Vault	
Pedestal	
Existing Pedestal	

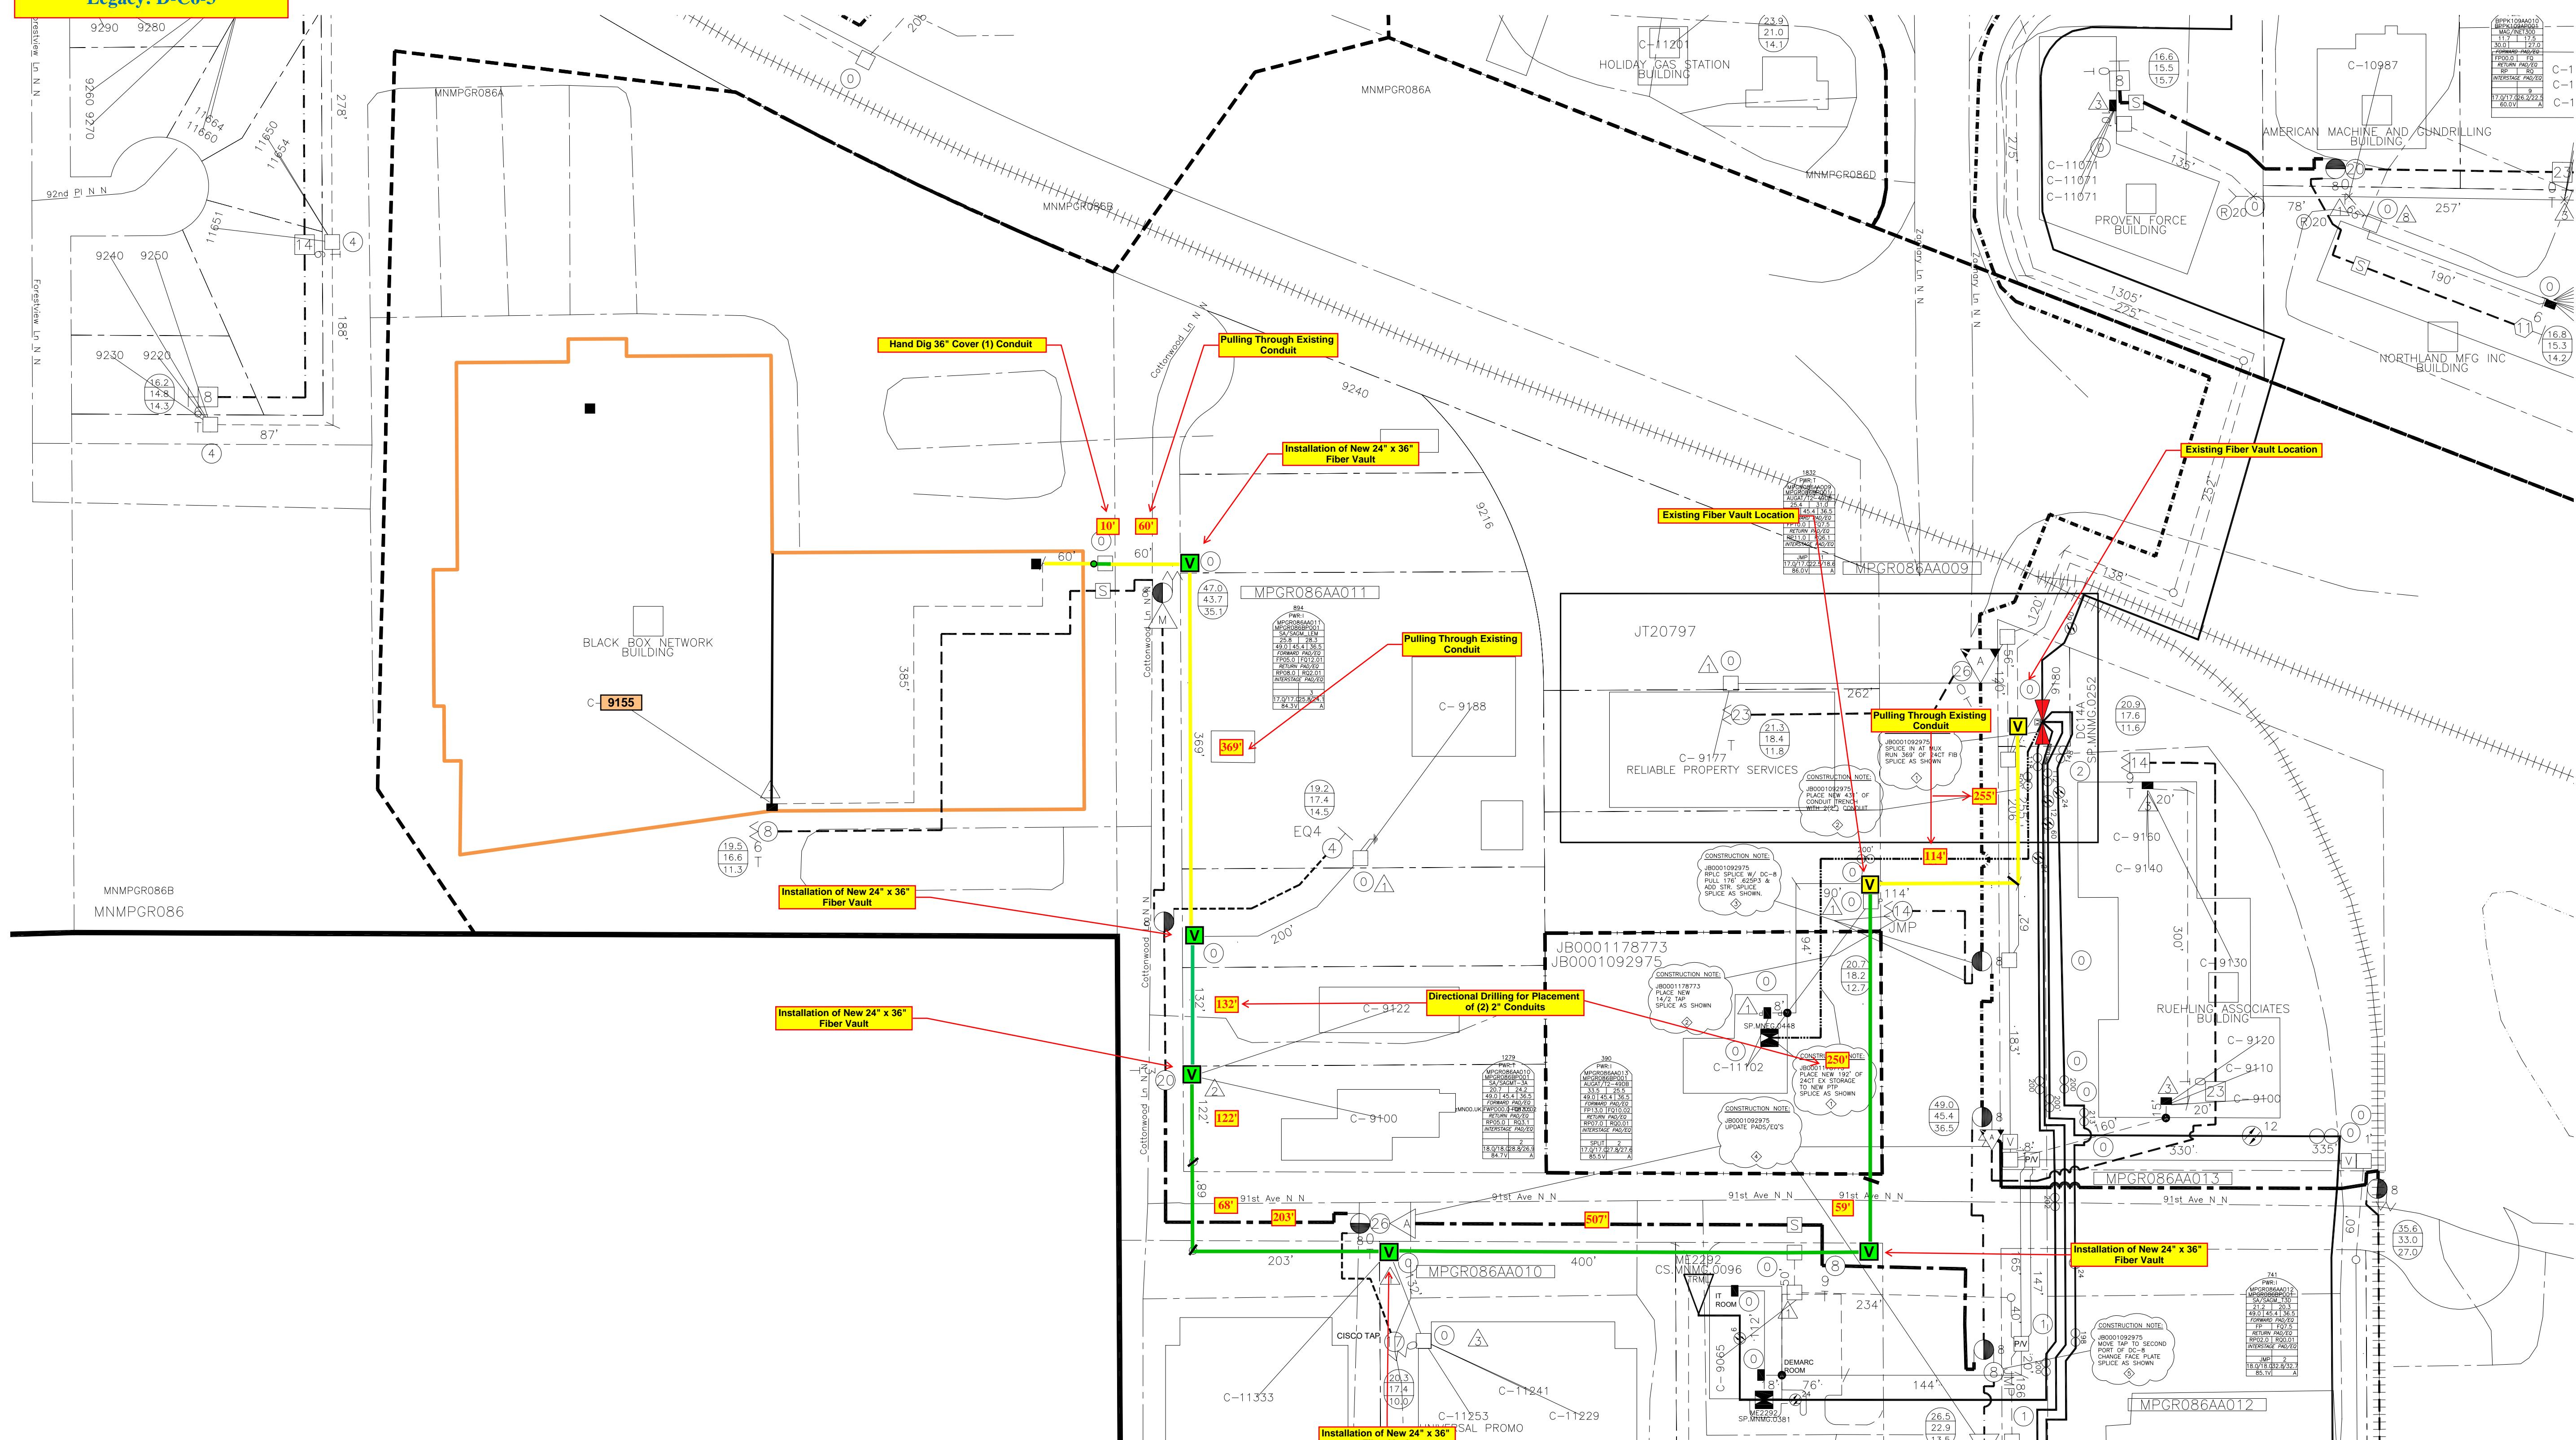

JW