


Malark Companies
 9155 Cottonwood Ln N, Maple Grove, MN 55369
 JB0001350403
 Node: MNMPGR075
 Legacy: D-C6-3

Legend

- Green Line = New Underground Placement
- Yellow Line = Existing Conduit
- Blue Line = Aerial Placement
- New Fiber Vault
- Existing Fiber Vault
- New Pedestal
- Existing Pedestal

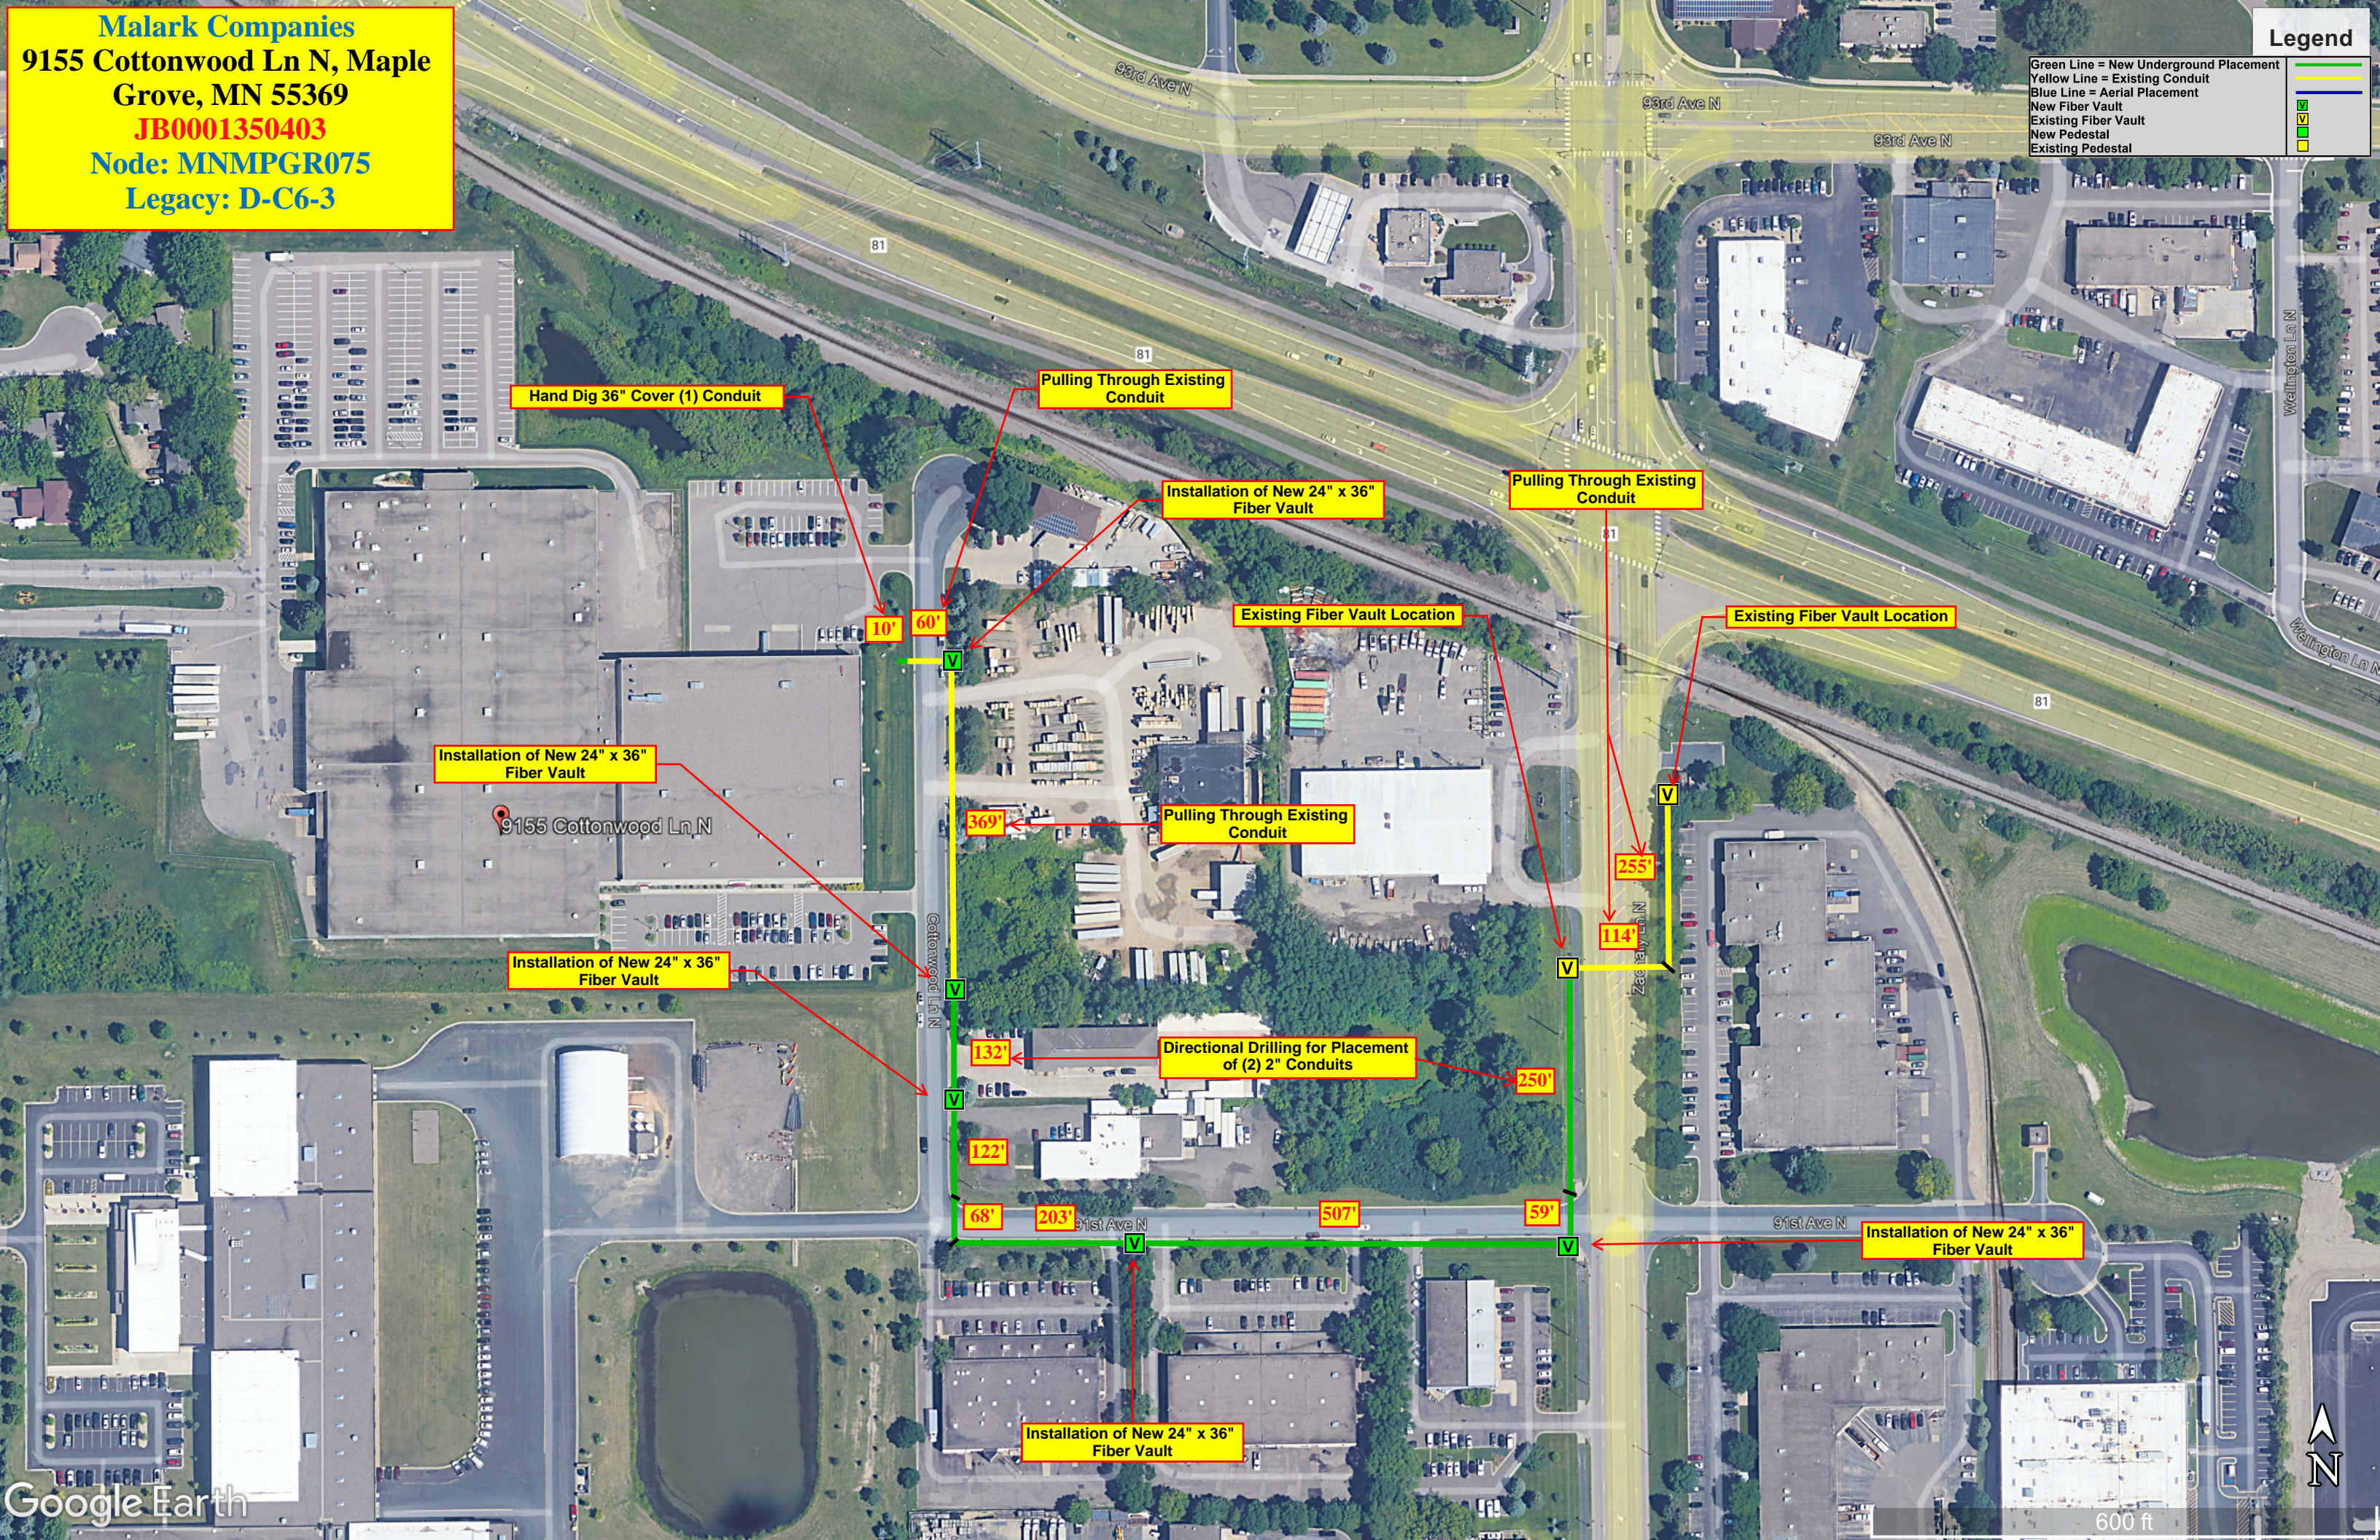

Hand Dig 36" Cover (1) Conduit

Pulling Through Existing Conduit

Installation of New 24" x 36" Fiber Vault

Pulling Through Existing Conduit

10'

60'

Existing Fiber Vault Location

Existing Fiber Vault Location

Installation of New 24" x 36" Fiber Vault

9155 Cottonwood Ln N

Pulling Through Existing Conduit

369'

255'

114'

Installation of New 24" x 36" Fiber Vault

Directional Drilling for Placement of (2) 2" Conduits

132'

250'

122'

68'

203'

507'

59'

Installation of New 24" x 36" Fiber Vault

Installation of New 24" x 36" Fiber Vault

Google Earth

600 ft

