



Reserve at Arbor Lakes
Building 4 - MDU
11600 Arbor Lakes Parkway
Maple Grove, MN 55369
JB0001349962
Node: MNMPGR103
Legacy: D-B18-1
Google Image

Green Line = New Underground Placement
Yellow Line = Existing Conduit
Blue Line = Aerial Placement
New Fiber Vault
Existing Fiber Vault
New Pedestal
Existing Pedestal

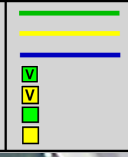

Legend

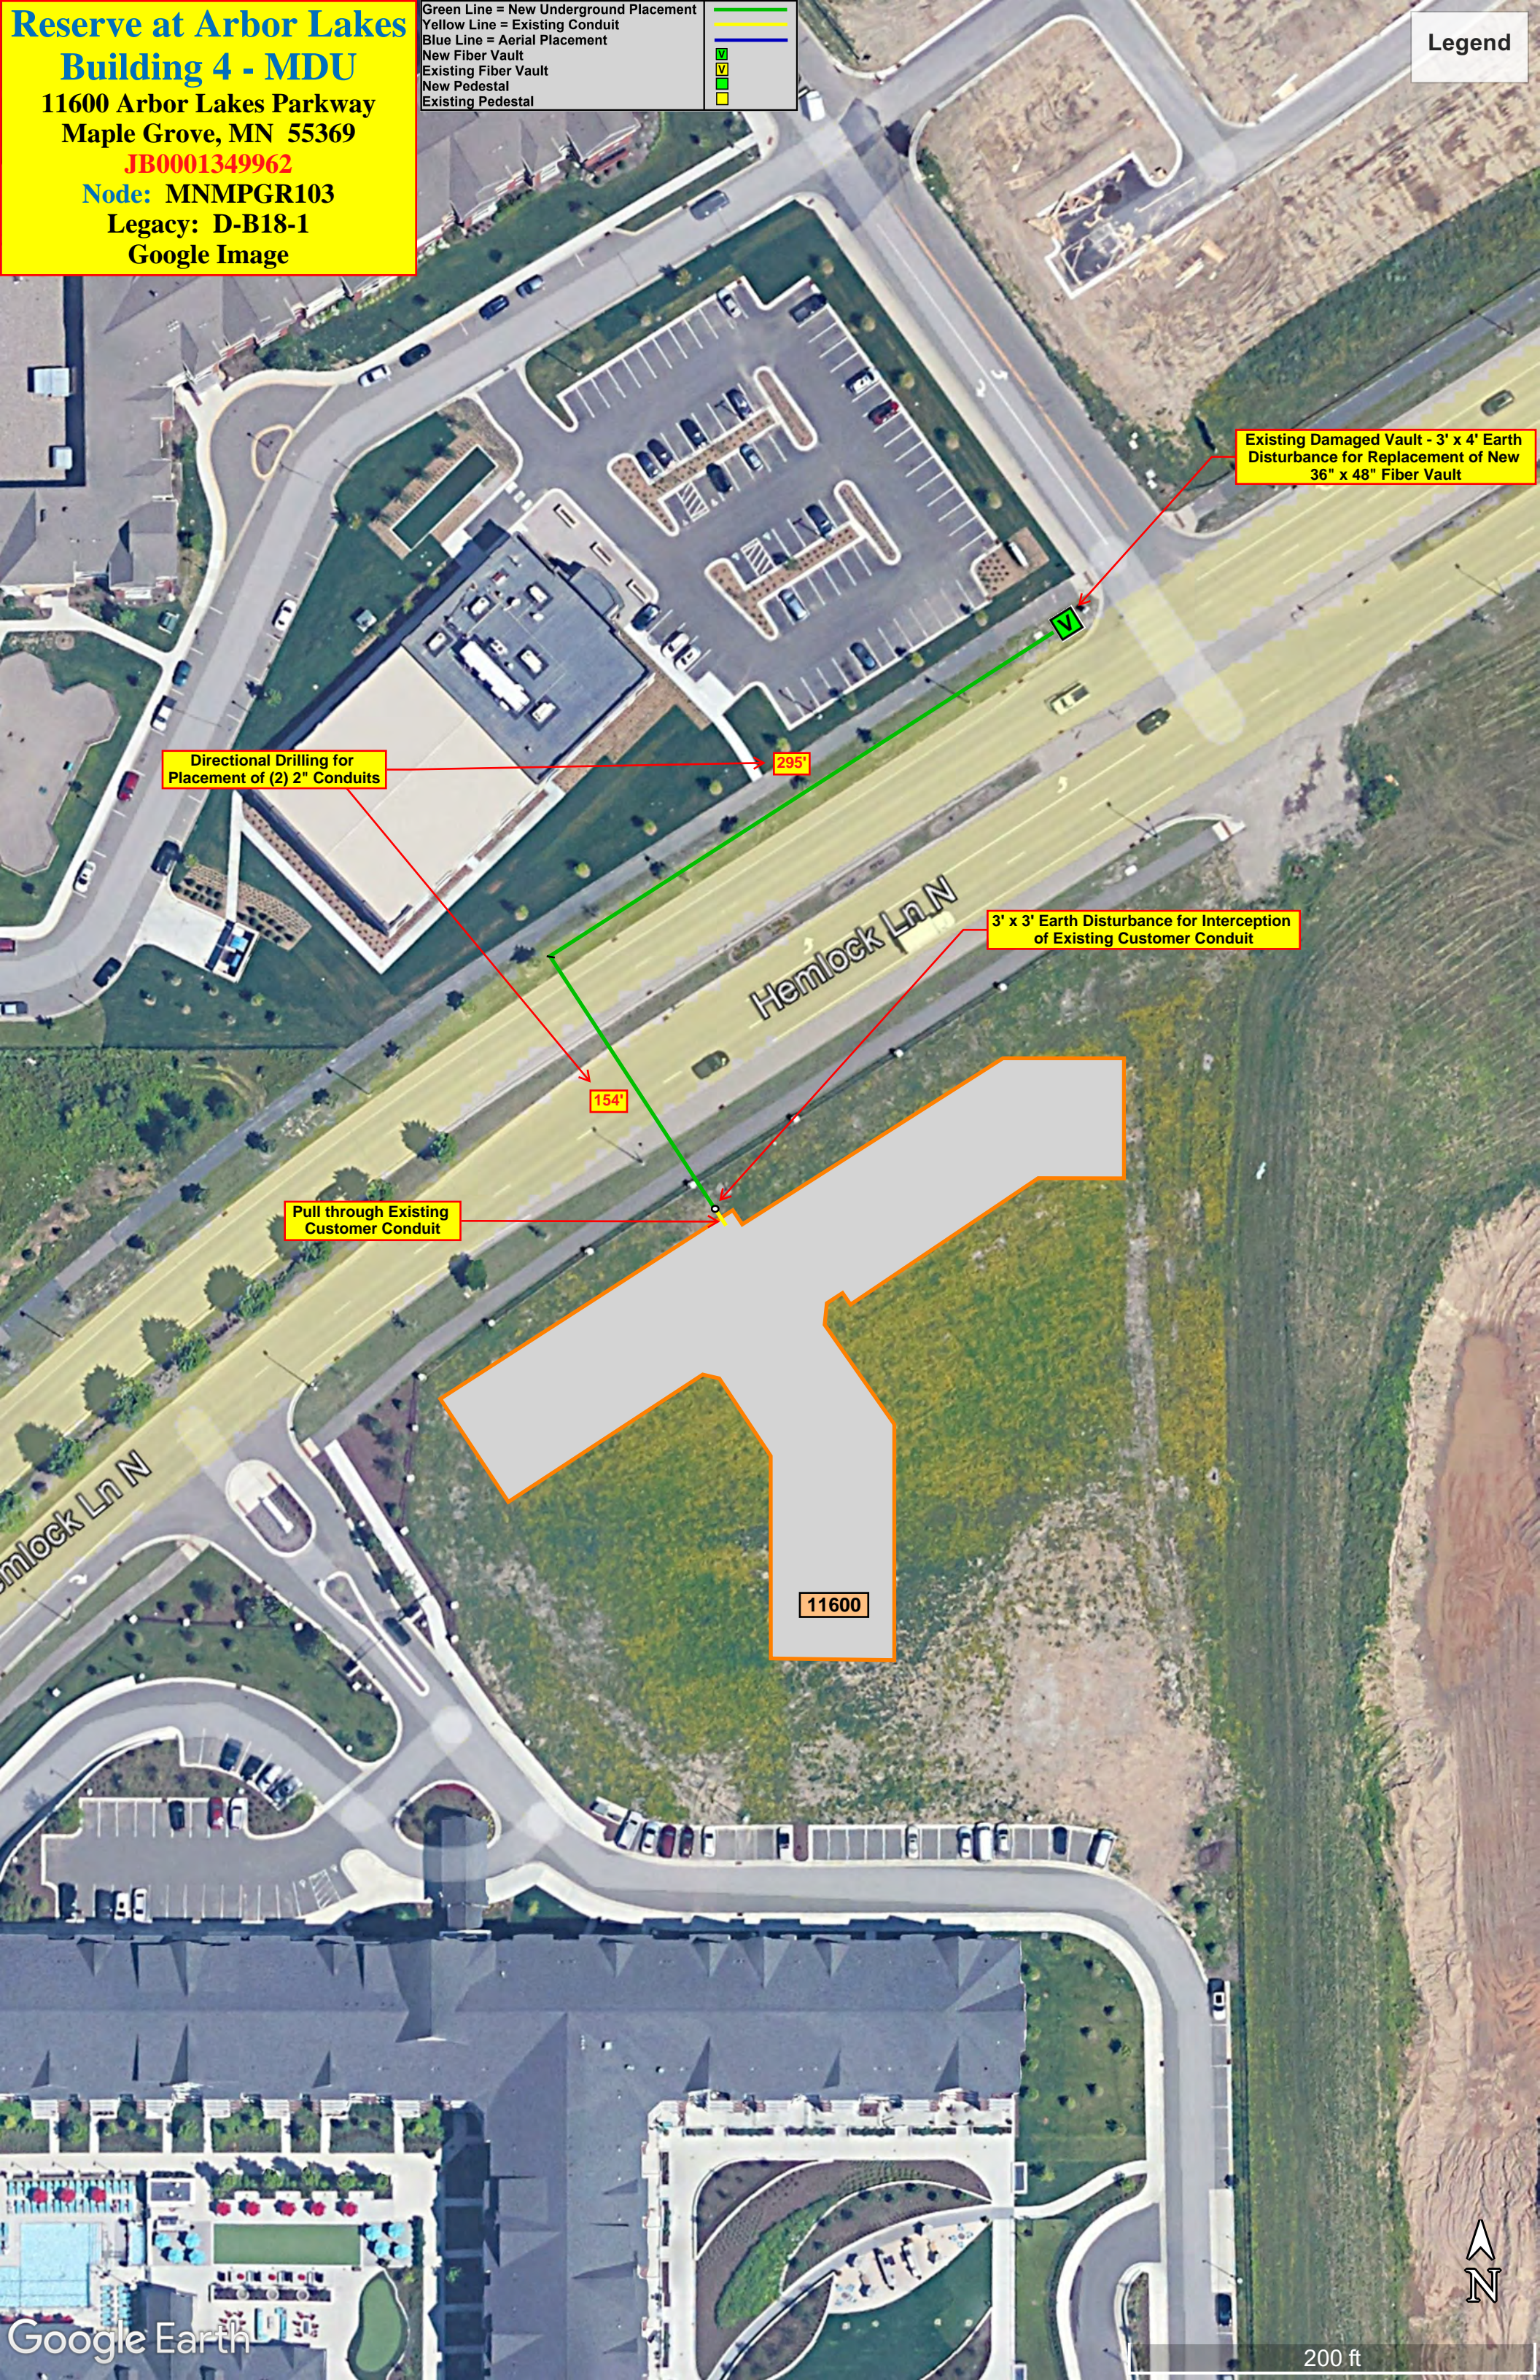

Directional Drilling for Placement of (2) 2" Conduits

154'

295'

3' x 3' Earth Disturbance for Interception of Existing Customer Conduit

Pull through Existing Customer Conduit

Existing Damaged Vault - 3' x 4' Earth Disturbance for Replacement of New 36" x 48" Fiber Vault

11600

