


Edgewater SFR Owner LLC
18704 73rd PI N,
Maple Grove, MN 55311
JB0001424831
Node: MNMGD02300
Legacy:

Green Line = New Underground Placement
 Yellow Line = Existing Conduit
 Blue Line = Aerial Placement
 New Fiber Vault
 Existing Fiber Vault
 New Pedestal
 Existing Pedestal

| | | |
|--------------|--------------|--|
| A | | |
| B | | |
| C | | |
| D | | |
| PS1 PORT: | E | |
| PS2 PORT: | F | |
| SHUNT STATE: | | |
| PS1: | MPGR101DP001 | |
| PS2: | | |
| NODE AMPS | NODE VOLTS | |
| | 83.7 | |

SP.MNMG.0371
 MNMGD02300
 MNMGD0230A
 MNMGD0230A
 MNMGD0230C
 MNMGD0230C

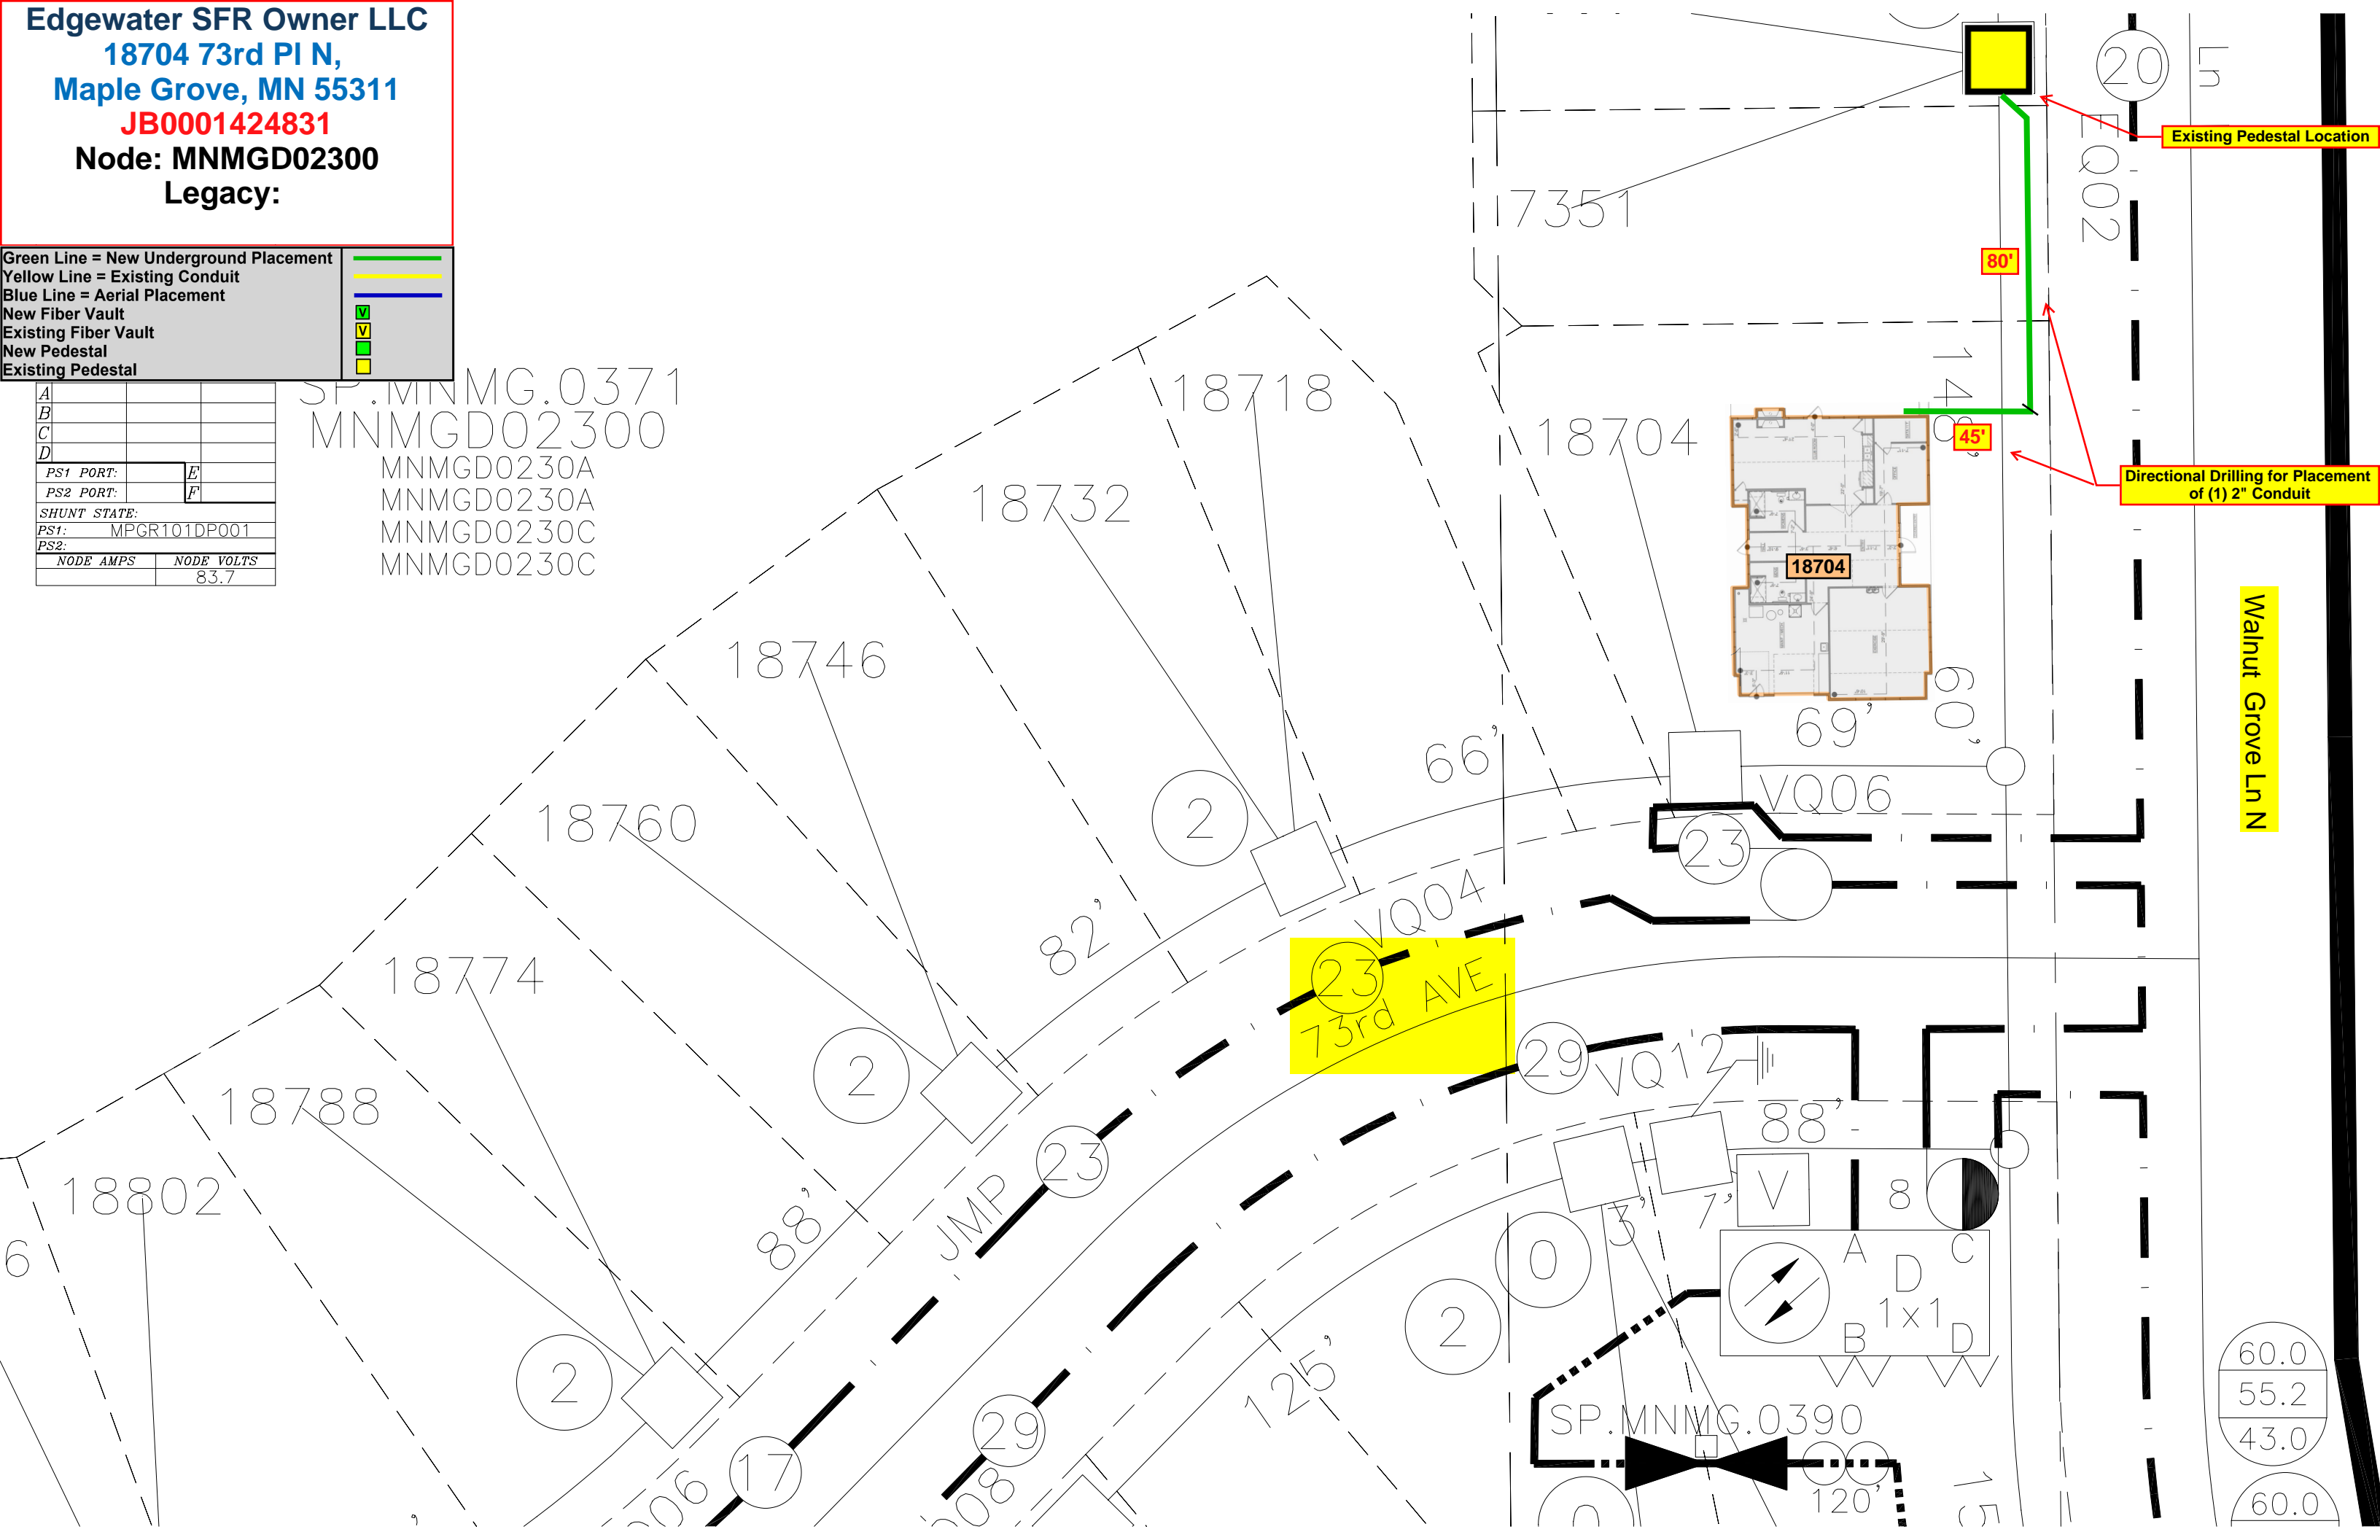

| |
|------|
| 60.0 |
| 55.2 |
| 43.0 |
| 60.0 |