


Martin Marietta Materials
8280 Revere Ln N,
Maple Grove 55369
JB0001458059
Node: MNMPGR075
Legacy: D-C6-3

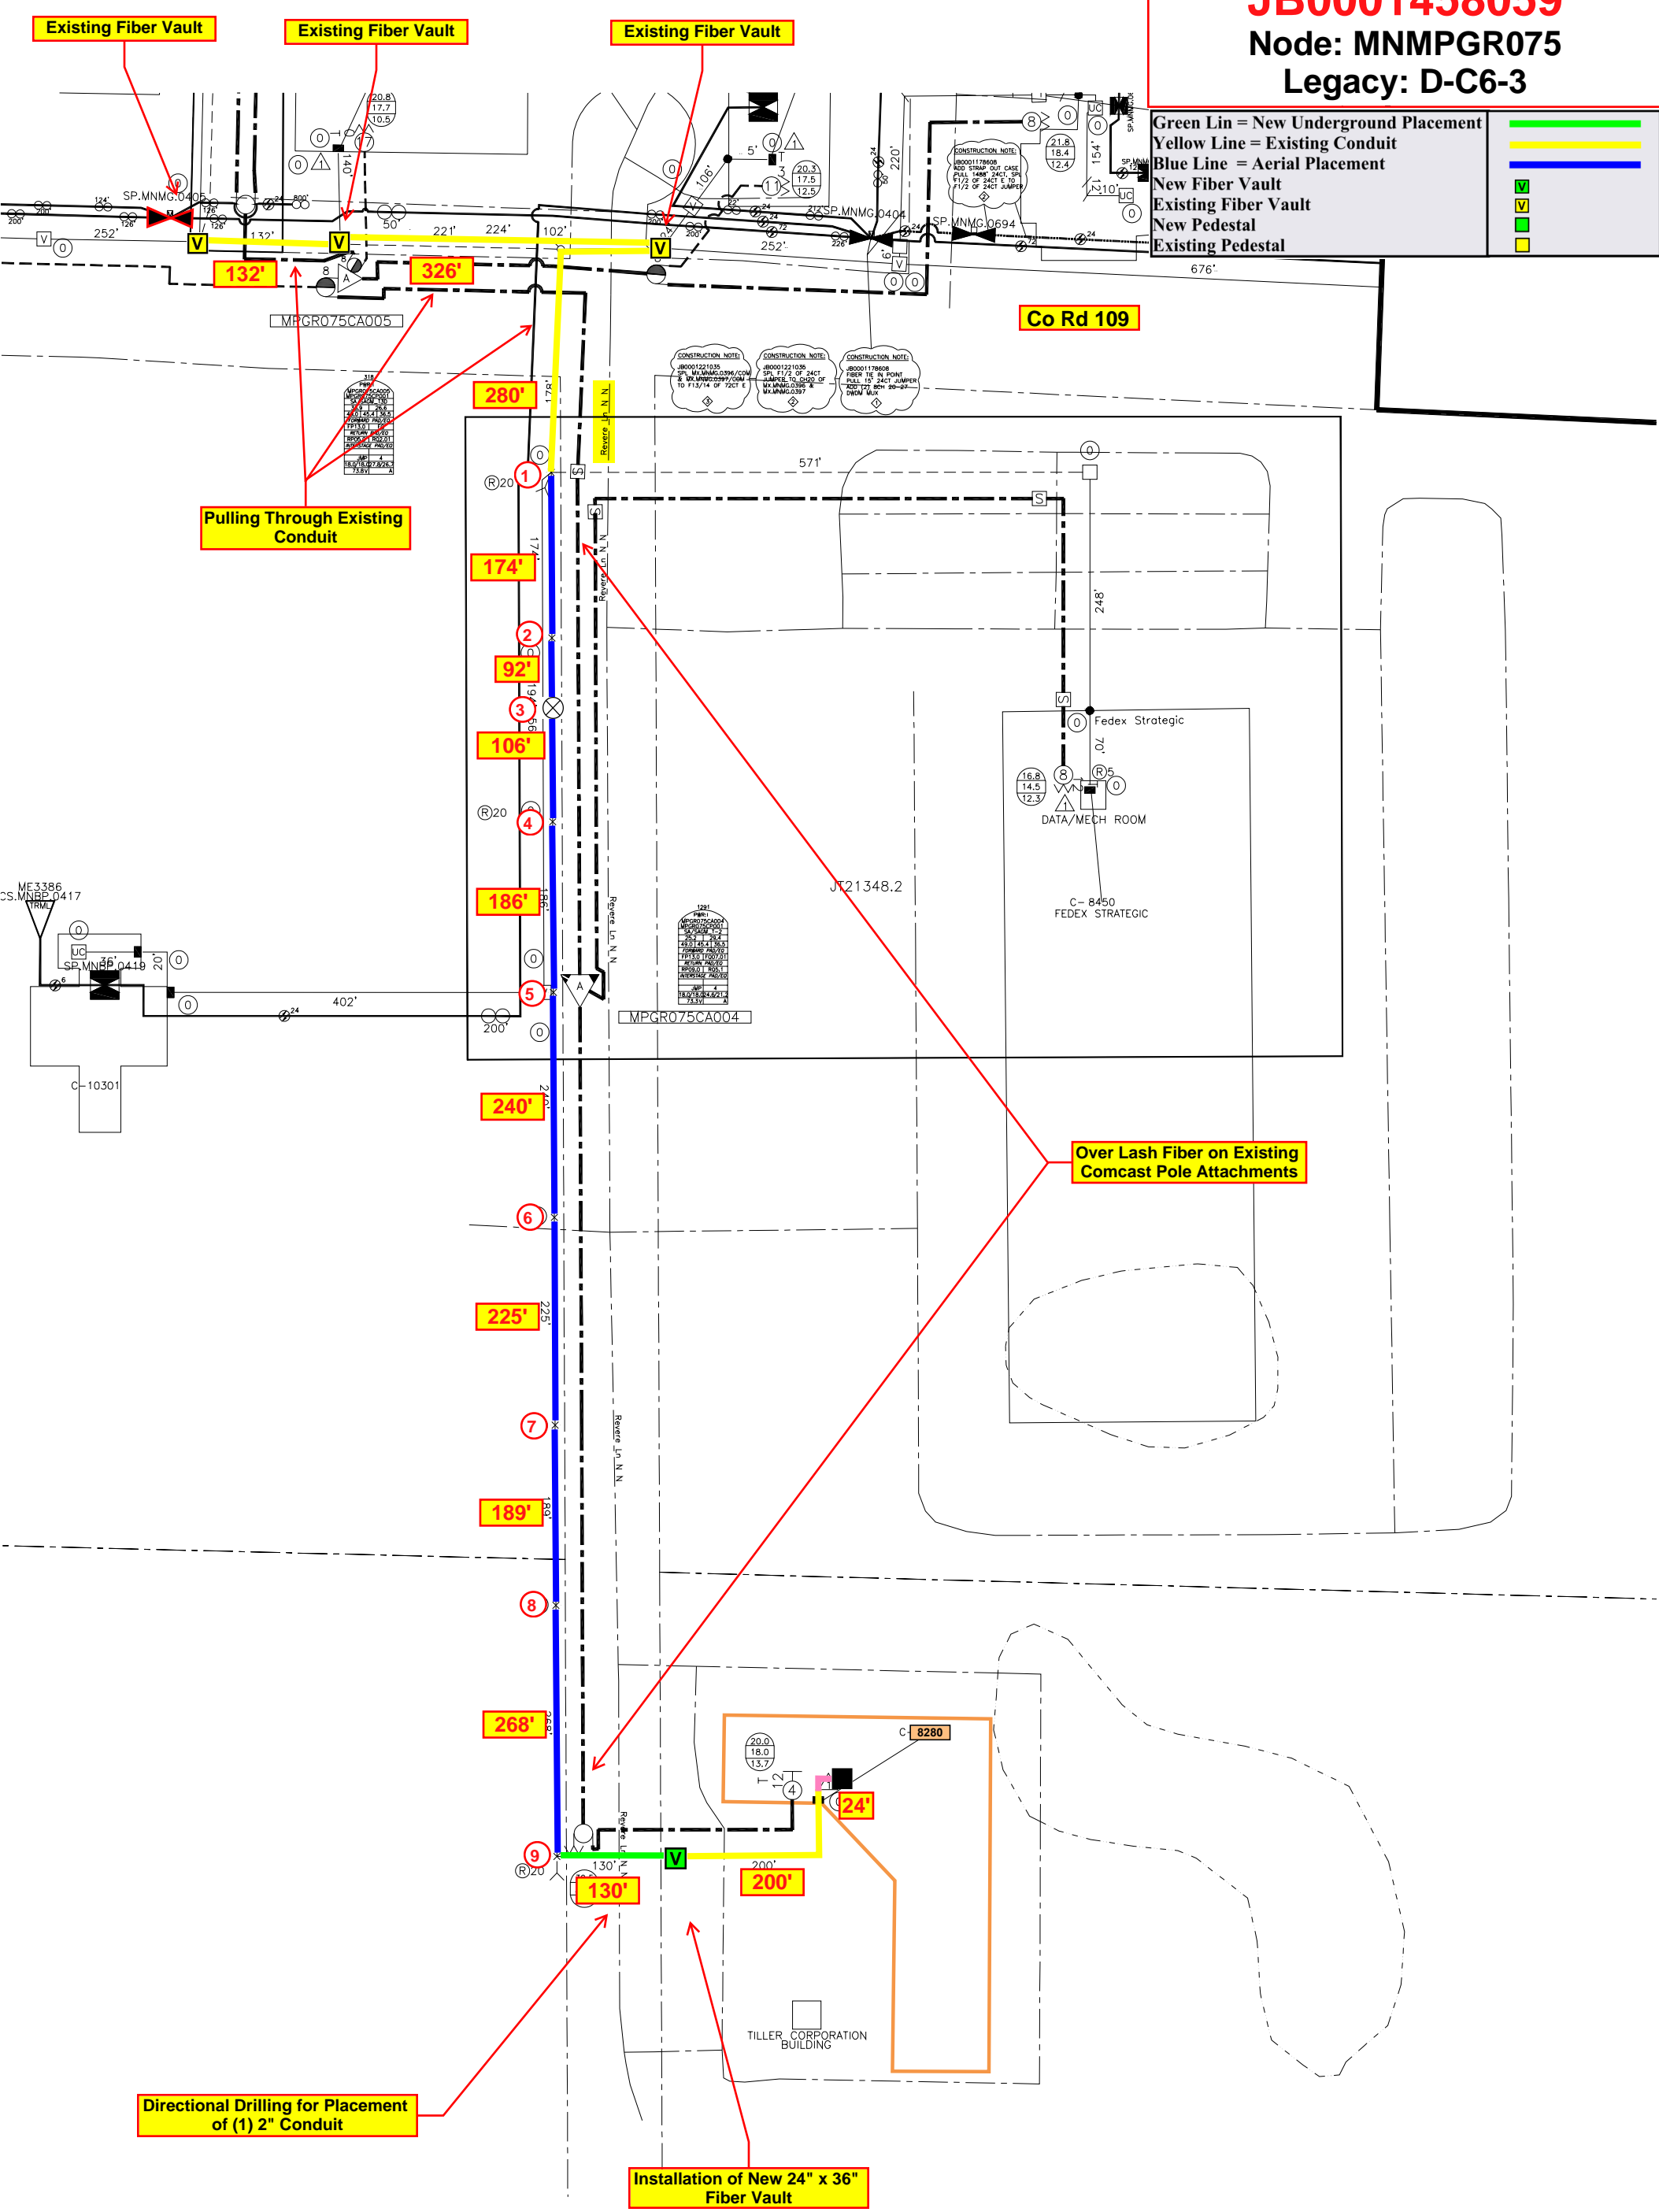

Pulling Through Existing Conduit

Over Lash Fiber on Existing Comcast Pole Attachments

Directional Drilling for Placement of (1) 2" Conduit

Installation of New 24" x 36" Fiber Vault

Green Lin = New Underground Placement
 Yellow Line = Existing Conduit
 Blue Line = Aerial Placement
 New Fiber Vault
 Existing Fiber Vault
 New Pedestal
 Existing Pedestal