


*BOZE
REPAIR FAULTED
UNDERGROUND*

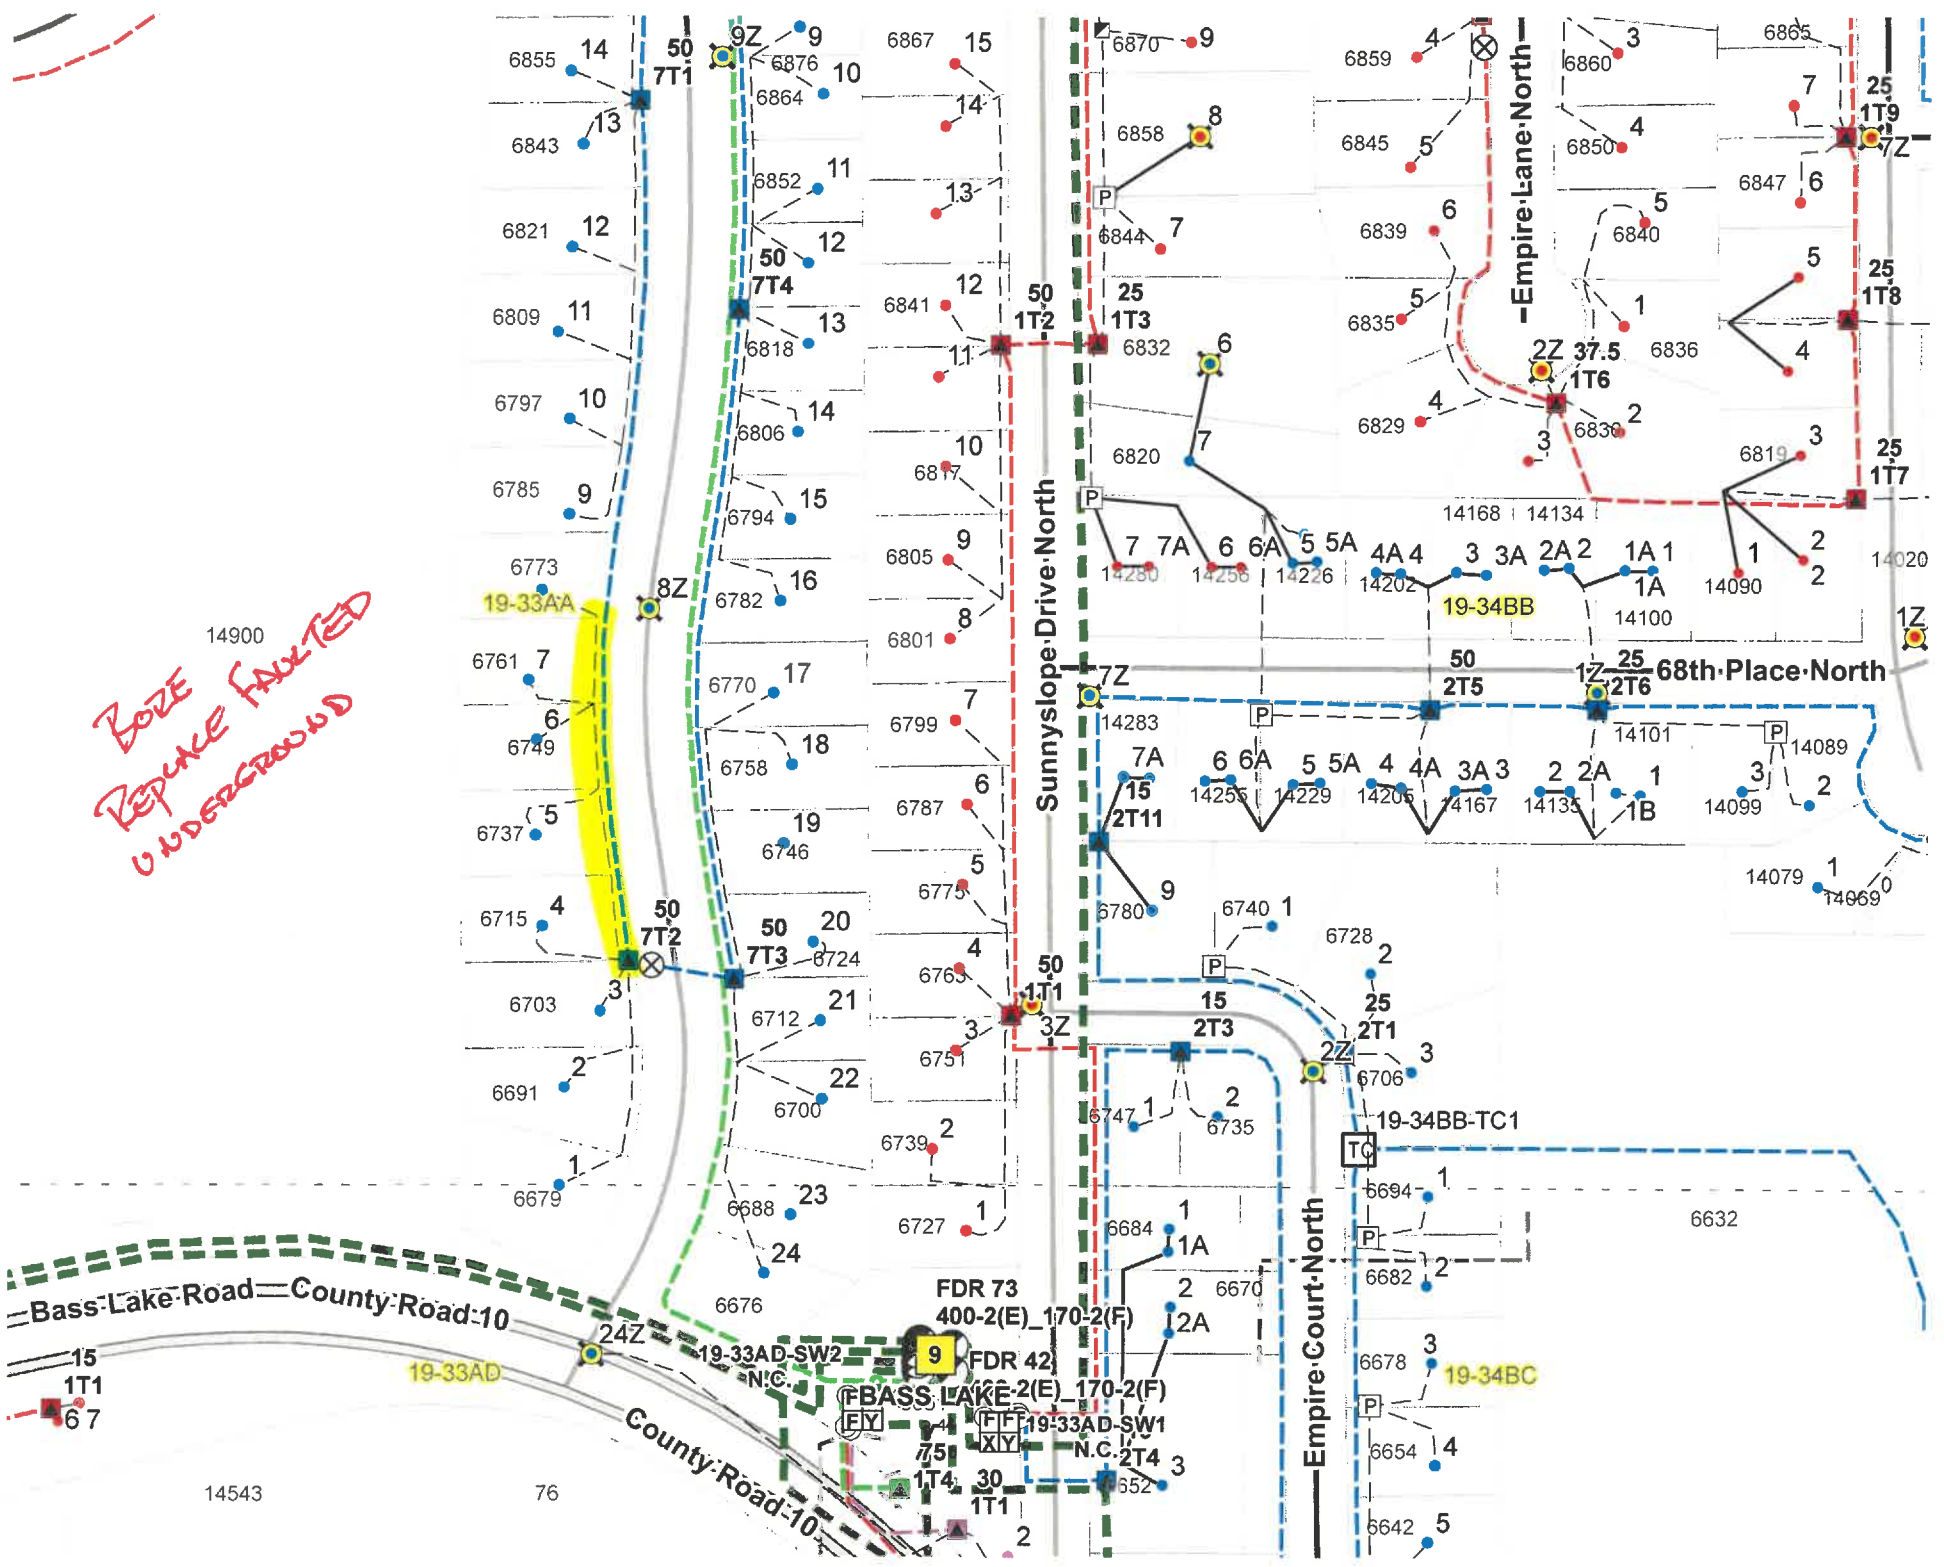

14900

14543

76

Bass Lake Road - County Road 10

19-33AD

County Road 10

FDR 73 400-2(E) 170-2(F)

FDR 42

BASS LAKE 2(E) 170-2(F)

19-33AD-SW1

19-33AD-SW2

N.C.

Empire Lane North

Sunnyslope Drive North

Empire Court North

68th Place North

