

GENERAL LOCATION ONLY.
DO NOT USE TO LOCATE FOR EXCAVATION.
CALL 1-800-252-1166 FOR ONSITE LOCATIONS AND STAKING.




MGC# 23-72499

Scale: 1" = 389'



North

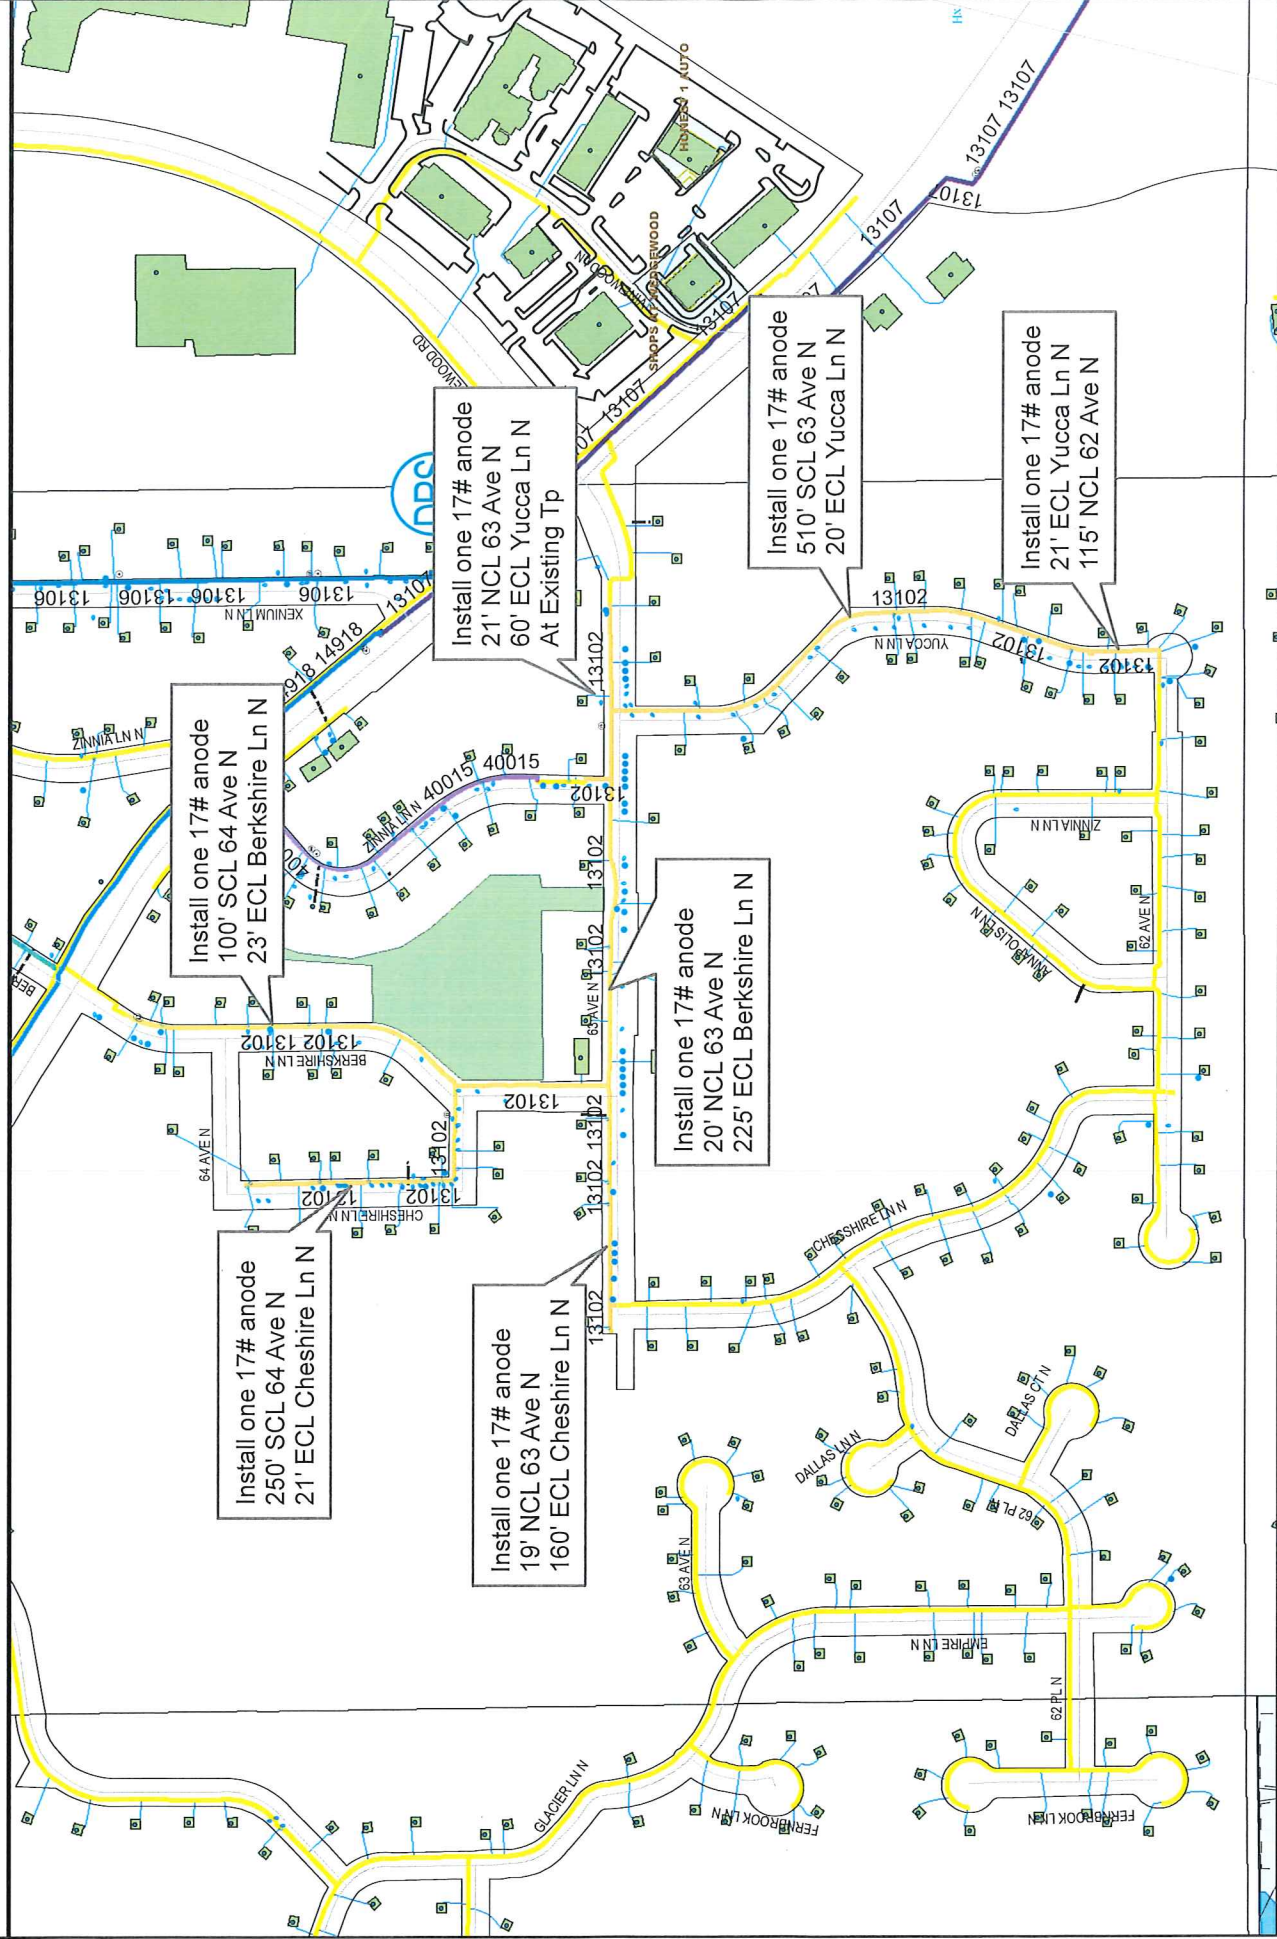

Work Order #: ~~10931533~~
Design Date: 9/27/2023 109311555

City: Maple Grove
Quad/Sec/Twp/Rng: SW/34/119/22

CP Section #: 13102
CP Area: 316

Designed By: Patrick Carlson
Designer Phone #: 612-434-1220