


**RELO - Territorial PT's
& Power Supply Cabinet**
 15486 Territorial Road
 Maple Grove, MN 55369
JB0001637897
 Node: MNMGD05J00
 Legacy: N/A
 GIS Image

Green Line = New Underground Placement	
Yellow Line = Existing Conduit	
Blue Line = Aerial Placement	
New Fiber Vault	
Existing Fiber Vault	
New Pedestal	
Existing Pedestal	

**** RELO Note: New Poles Set to Accommodate New Subdivision SE - Power Supply Moving from AE to UG - Poles Need Transfer - New AE Footage Boxes Reflect New Pole Footages After Transfer ****

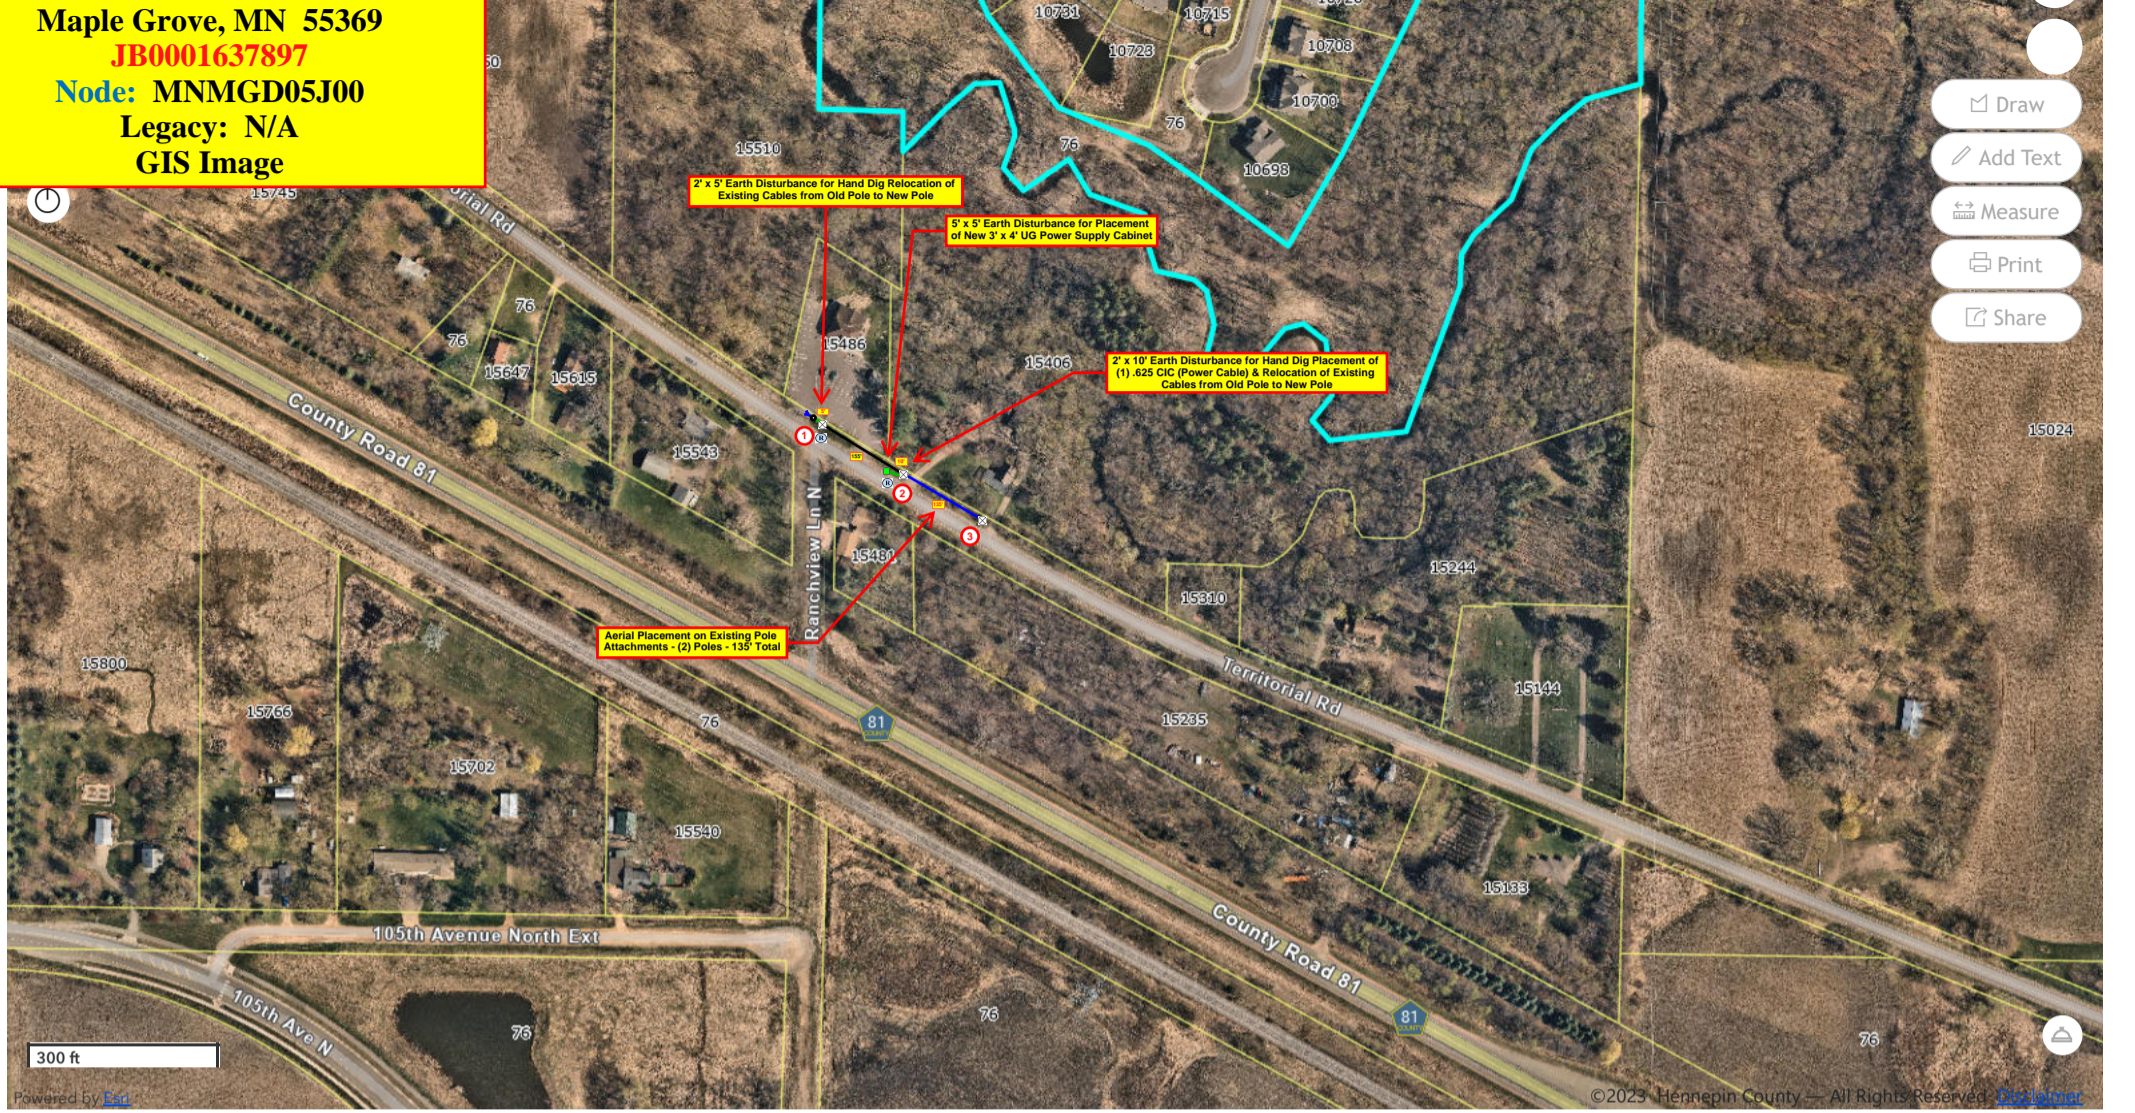

- Draw
- Add Text
- Measure
- Print
- Share