






 


Maple Grove Pet Hospital LLC
7600 Main St, Maple Grove, MN 55369
JB0001671618
 Node: MNMGD05Q00
 Legacy: MNMGD05Q0A

| | |
|---------------------------------------|---|
| Green Lin = New Underground Placement |  |
| Yellow Line = Existing Conduit |  |
| Blue Line = Aerial Placement |  |
| New Fiber Vault |  |
| Existing Fiber Vault |  |
| New Pedestal |  |
| Existing Pedestal |  |

USI-PC (Northwest)
 Ryan Otto
 651-279-4275
 Rotto@usi-universal.com

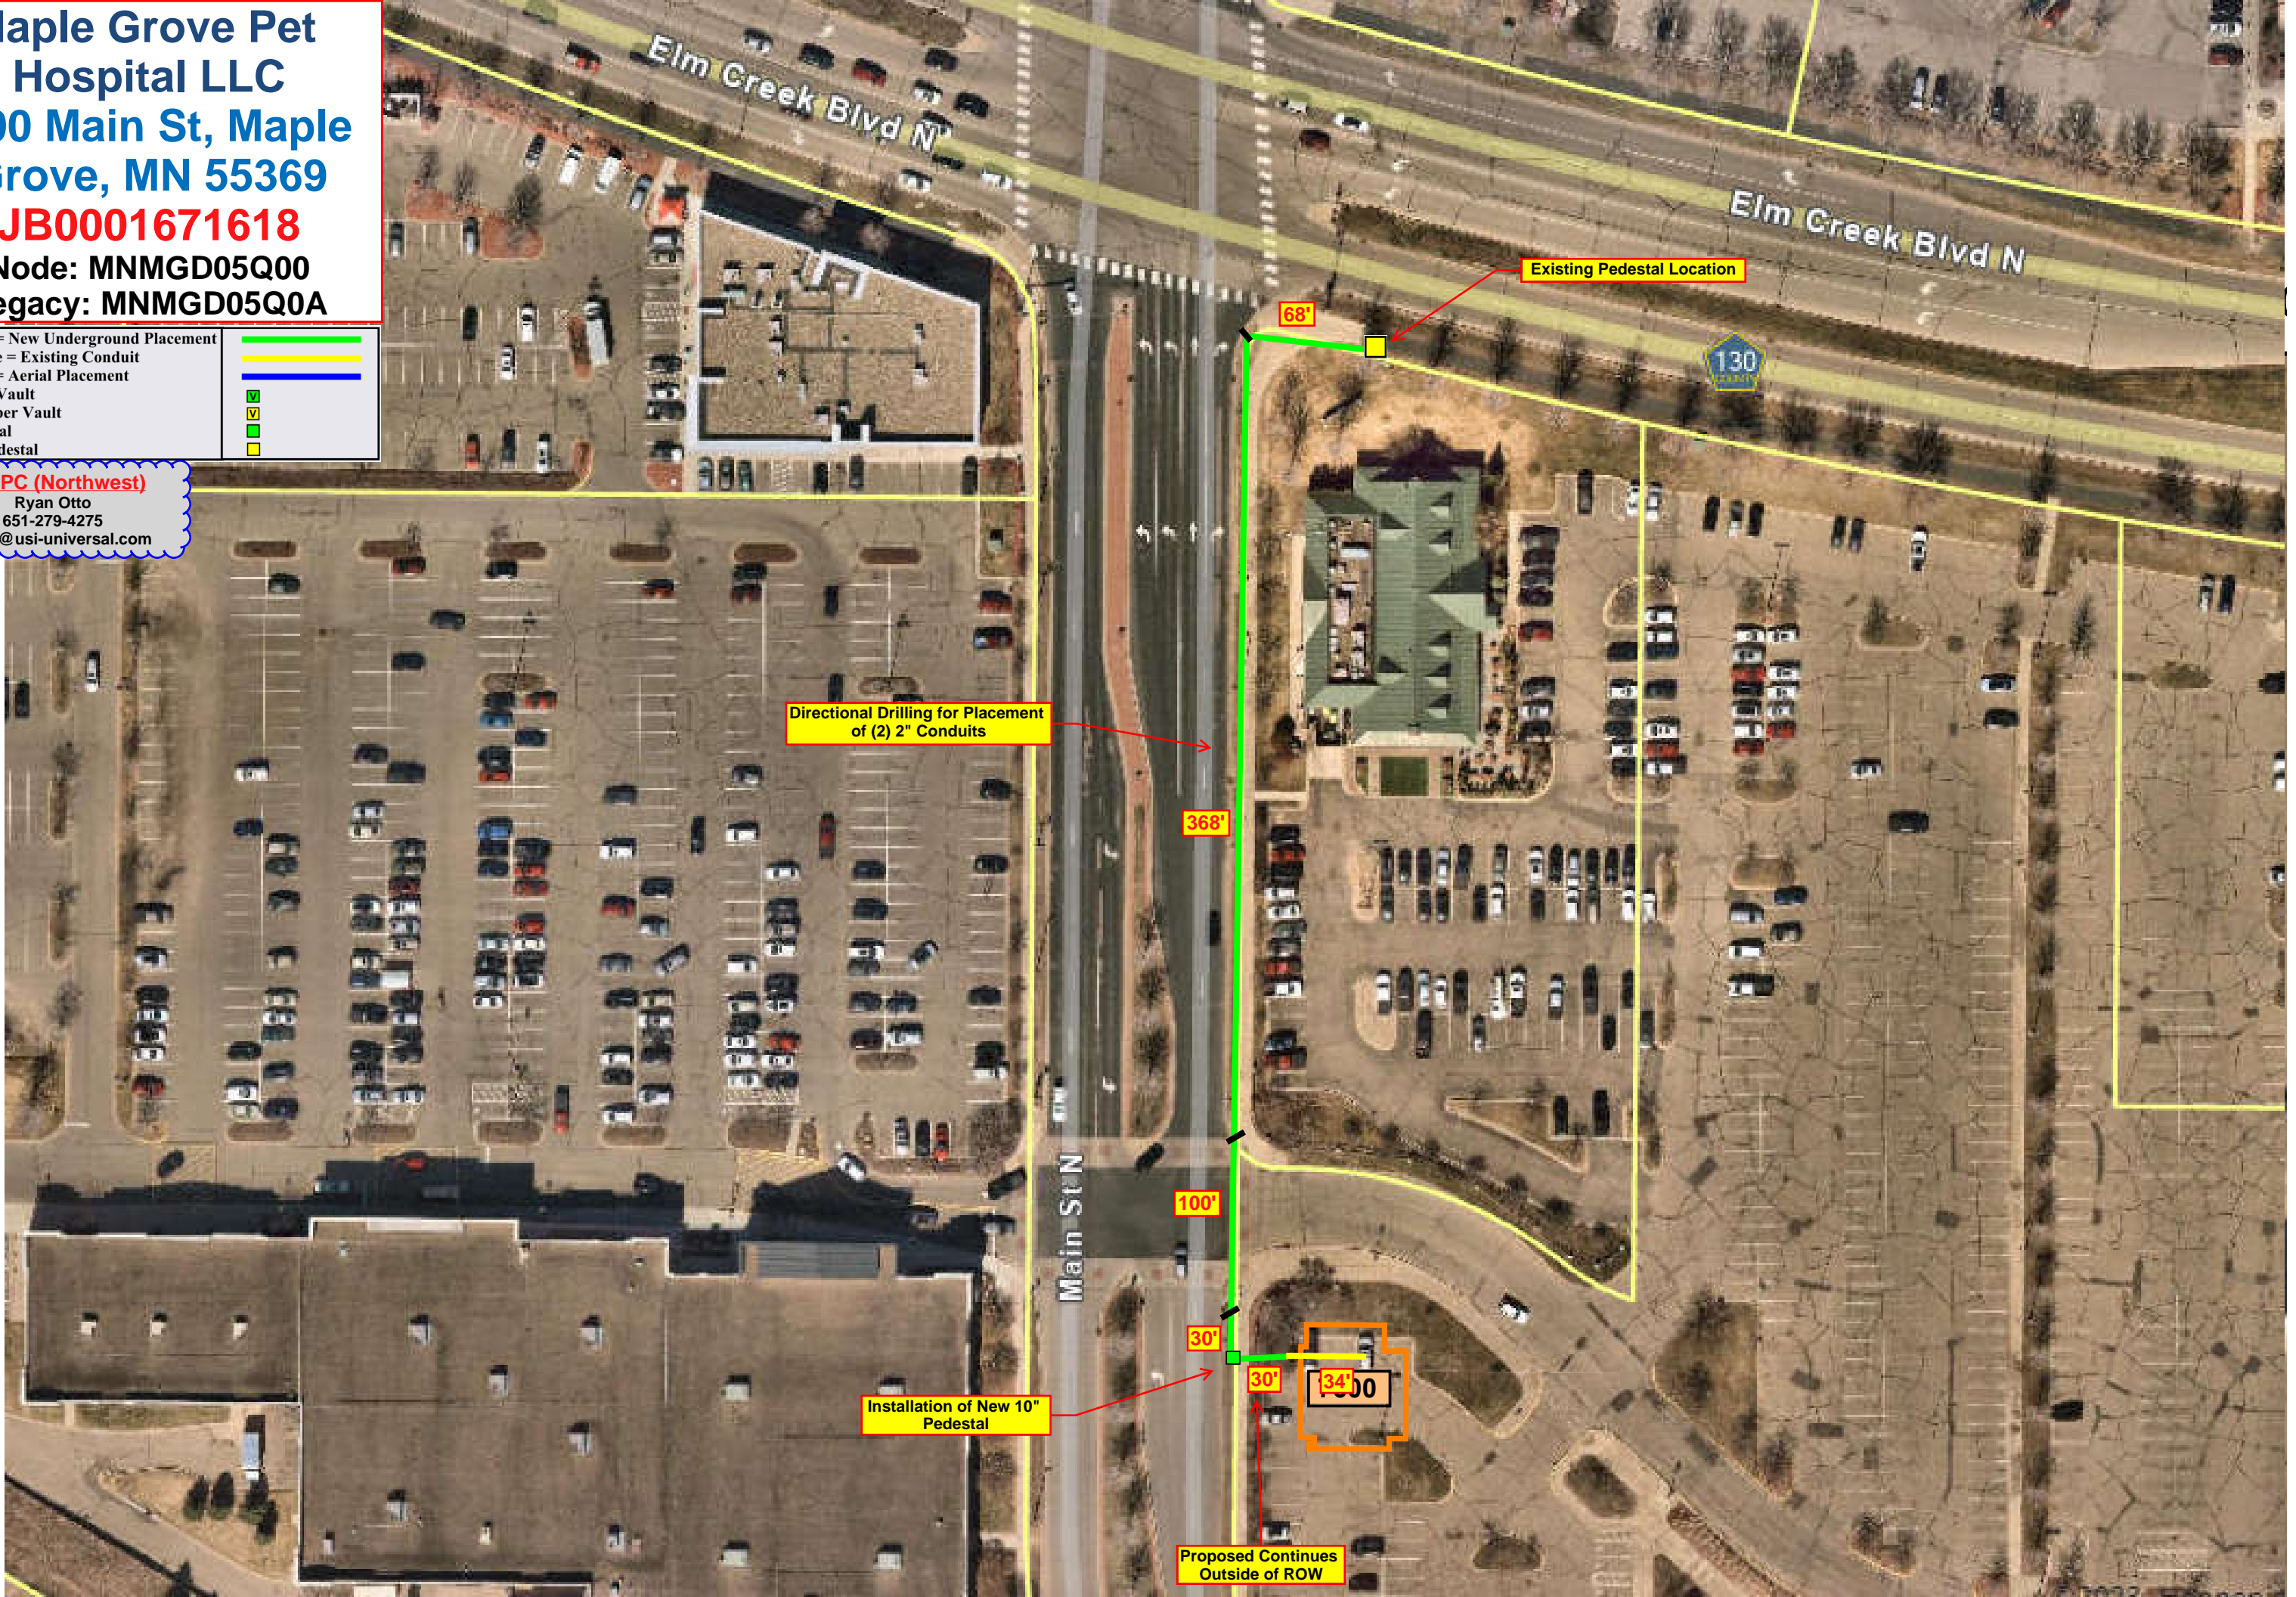

Existing Pedestal Location

68'

Directional Drilling for Placement of (2) 2" Conduits

368'

100'

30'

30'

3400

Installation of New 10" Pedestal

Proposed Continues Outside of ROW