


GENERAL LOCATION ONLY.  
DO NOT USE TO LOCATE FOR EXCAVATION.  
CALL 1-800-252-1166 FOR ONSITE LOCATIONS AND STAKING.



Scale: 1" = 328'

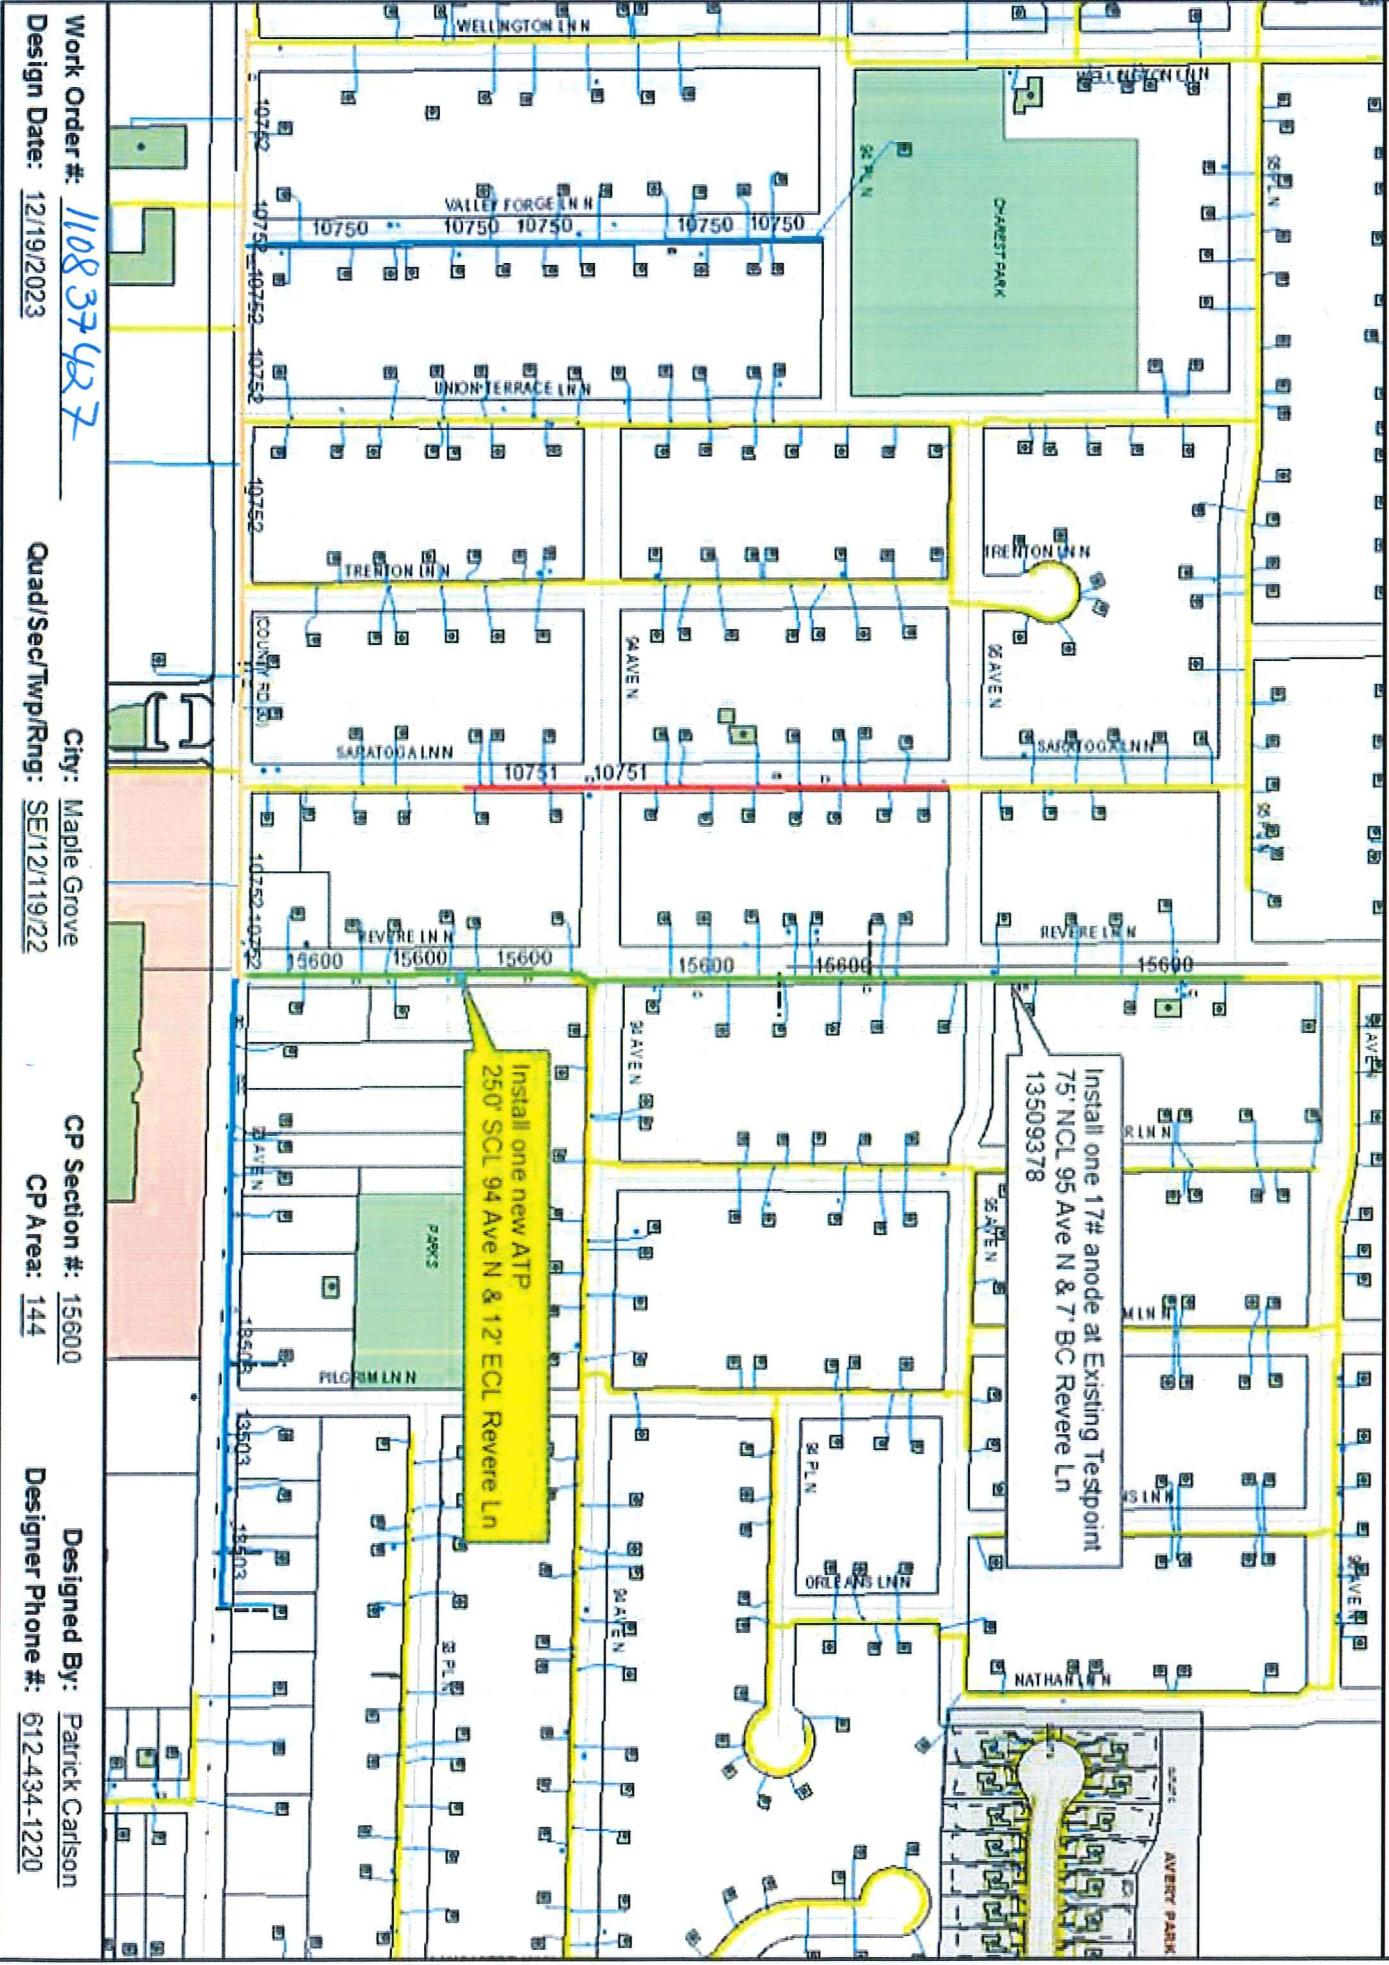

Work Order #: 110837427  
Design Date: 12/19/2023

City: Maple Grove  
Quad/Sec/Twp/Rng: SE112119122

CP Section #: 15600  
CP Area: 144

Designed By: Patrick Carlson  
Designer Phone #: 612-434-1220