


HBGF-Arbor Business
Park PH 3 - C/F - L
 10955 73rd Place,
 Maple Grove, MN 55369
JB0001675808
 Node: MNMPGRH20000

Green Lin = New Underground Placement	
Yellow Line = Existing Conduit	
Blue Line = Aerial Placement	
New Fiber Vault	
Existing Fiber Vault	
New Pedestal	
Existing Pedestal	

USI-PC (Northwest)
 Ryan Otto
 651-279-4275
 Rotto@usi-universal.com

Brent Lowry
 651-829-0879
 brent_lowry@comcast.com

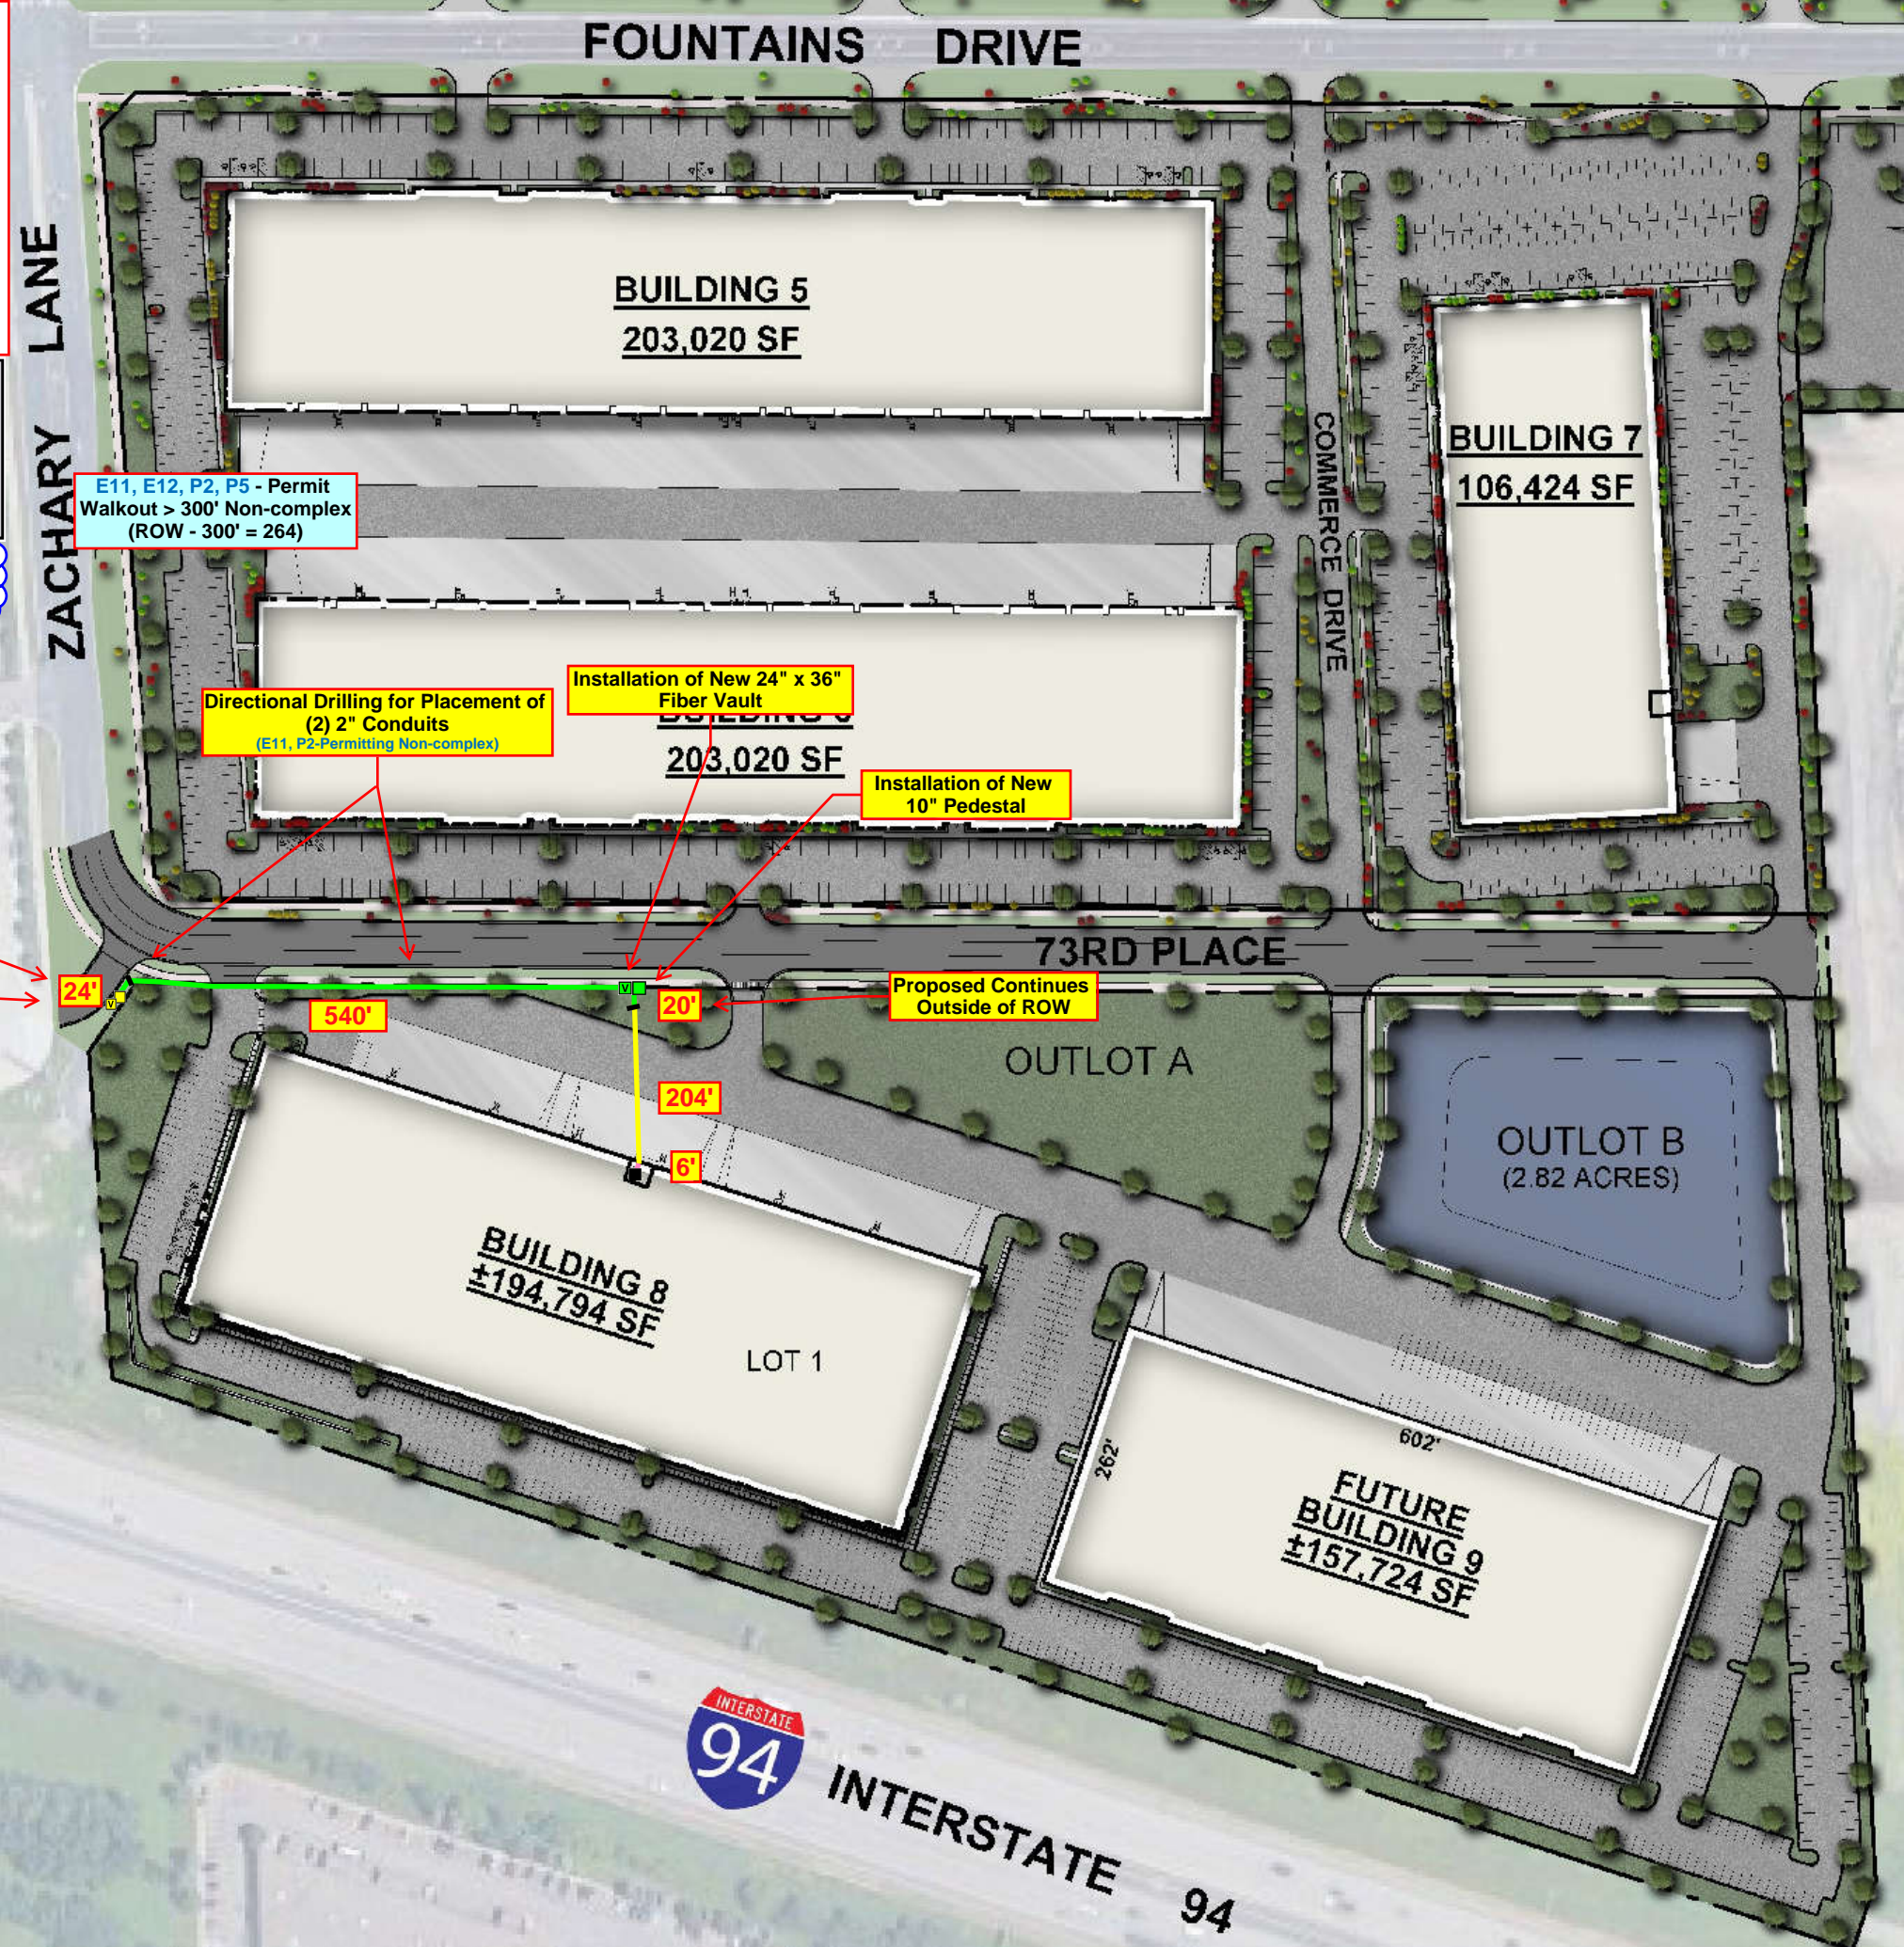


**HBGF-Arbor Business
Park PH 3 - C/F - L**
10955 73rd Place,
Maple Grove, MN 55369
JB0001675808
Node: MNMPGRH20000

Green Lin = New Underground Placement
 Yellow Line = Existing Conduit
 Blue Line = Aerial Placement
 New Fiber Vault
 Existing Fiber Vault
 New Pedestal
 Existing Pedestal

USI-PC (Northwest)
 Ryan Otto
 651-279-4275
 Rotto@usi-universal.com

Brent Lowry
 651-829-0879
 brent_lowry@comcast.com

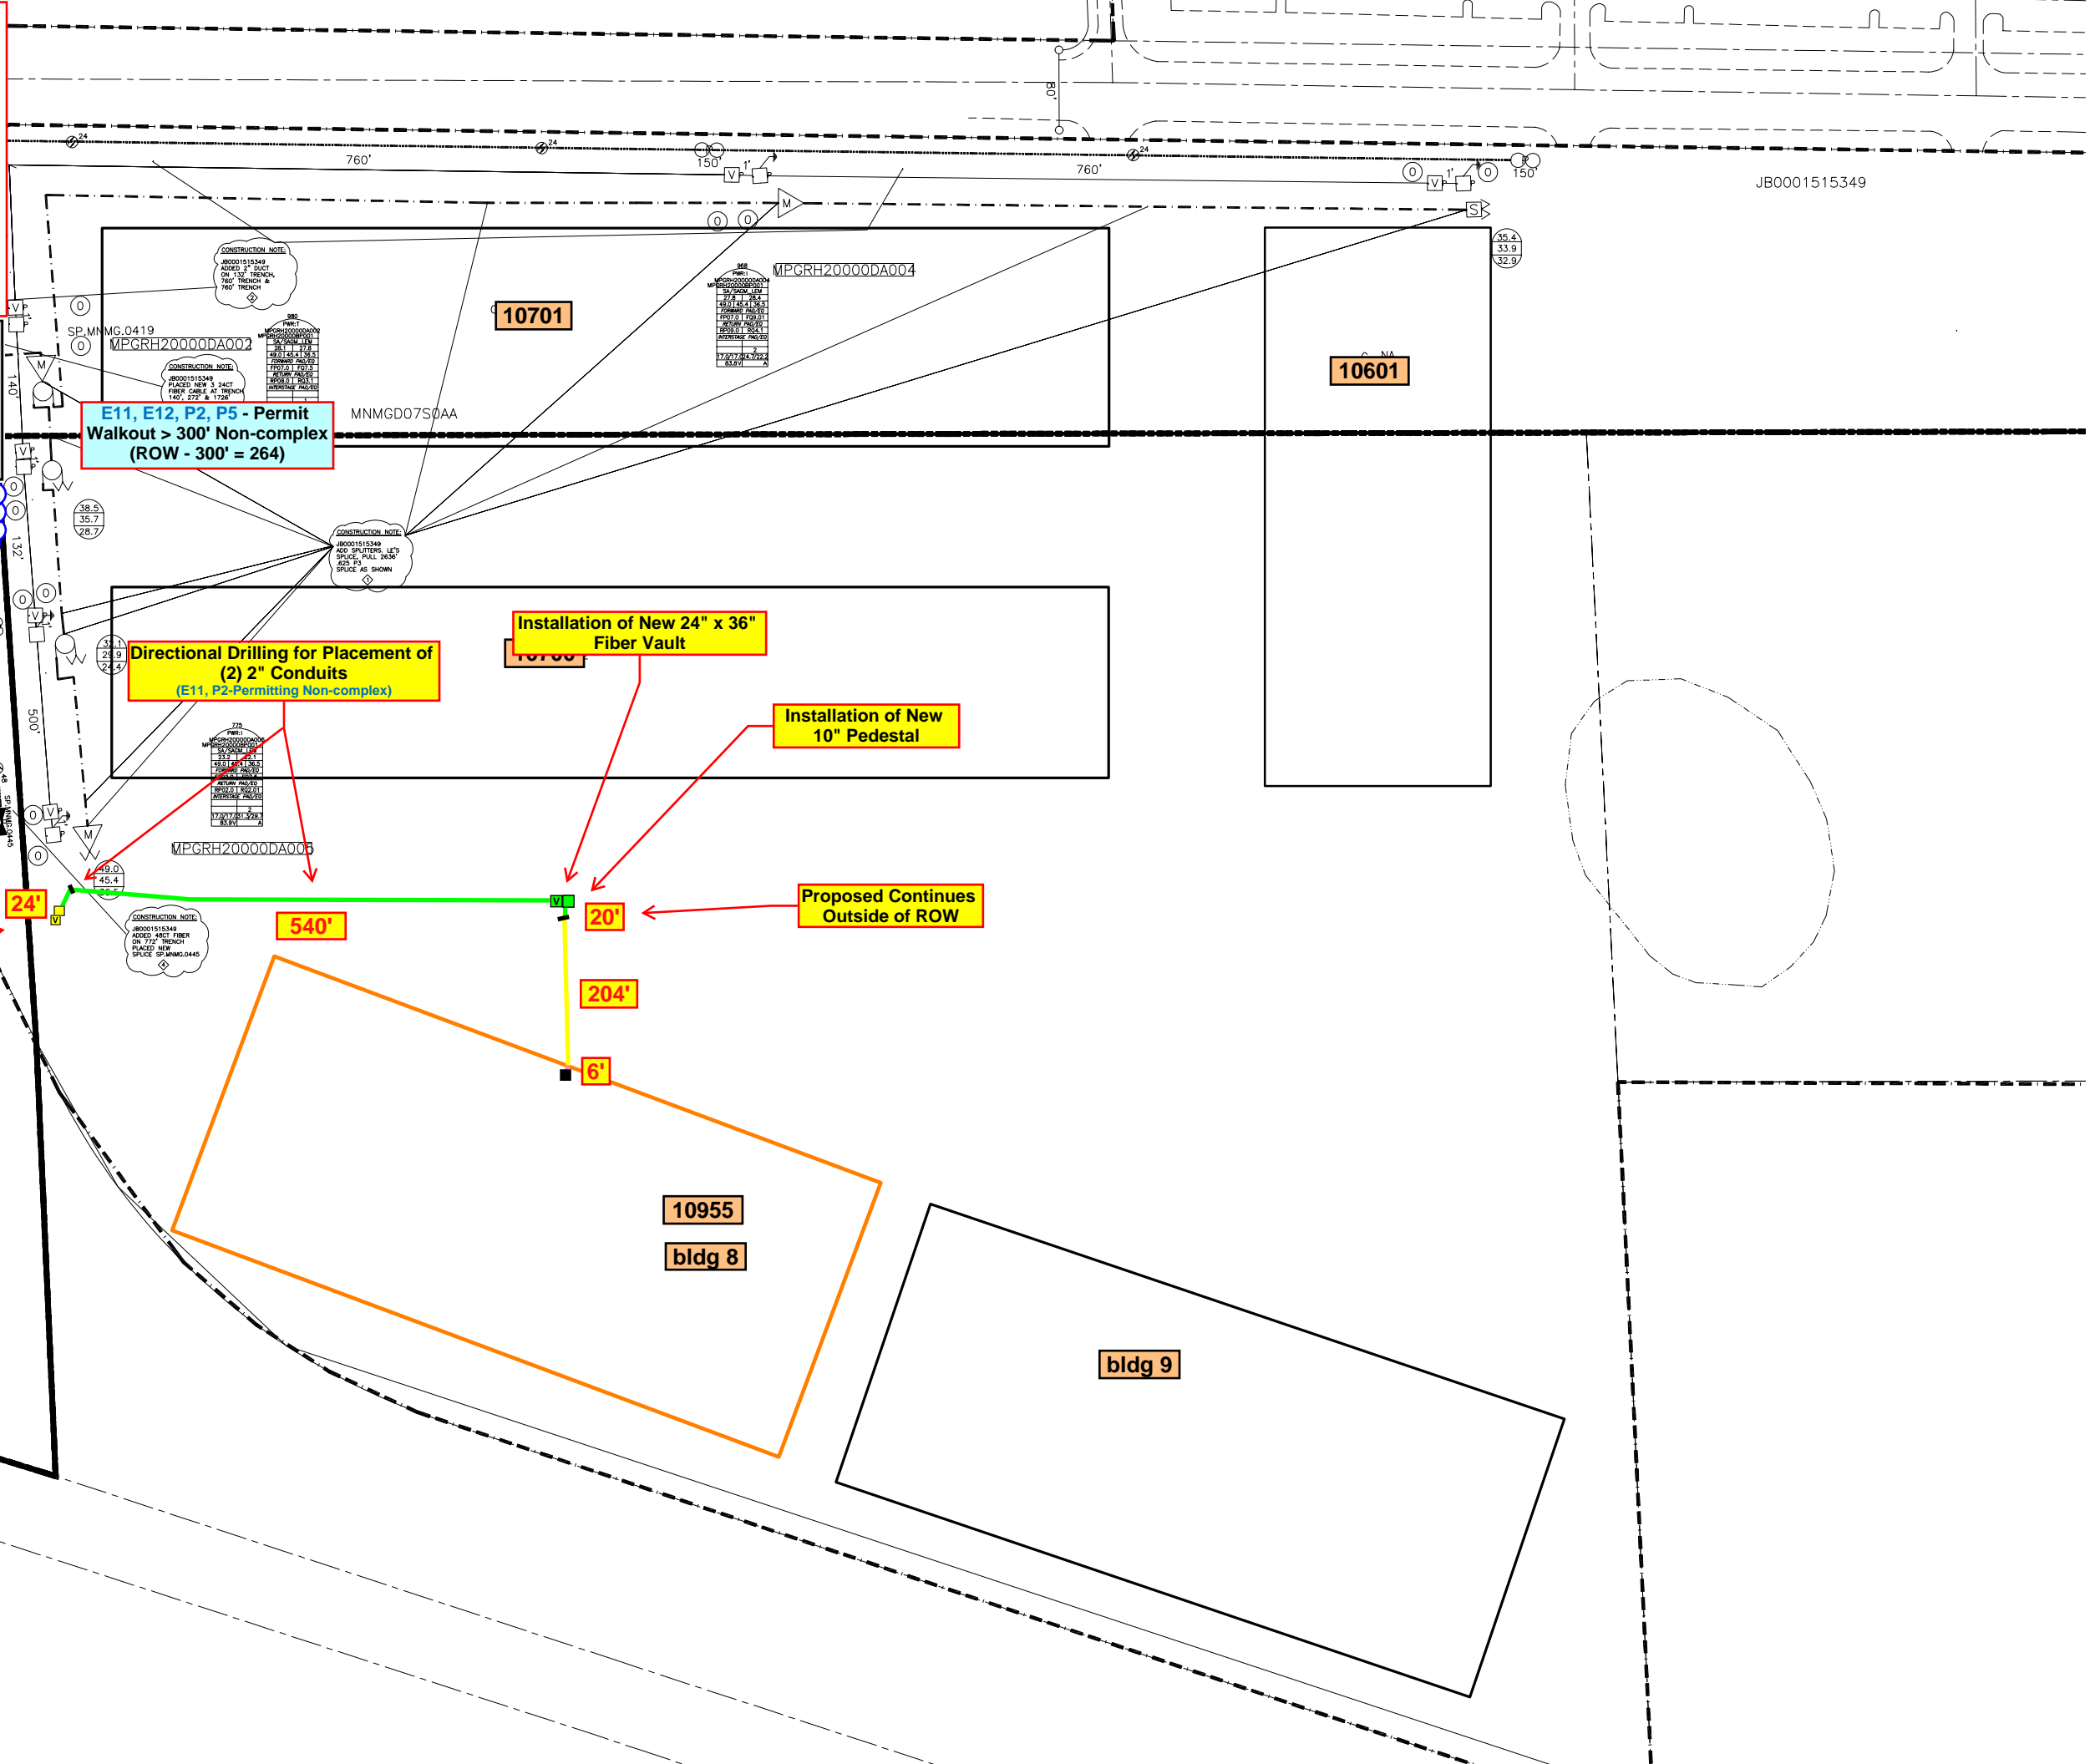

JB0001515349