
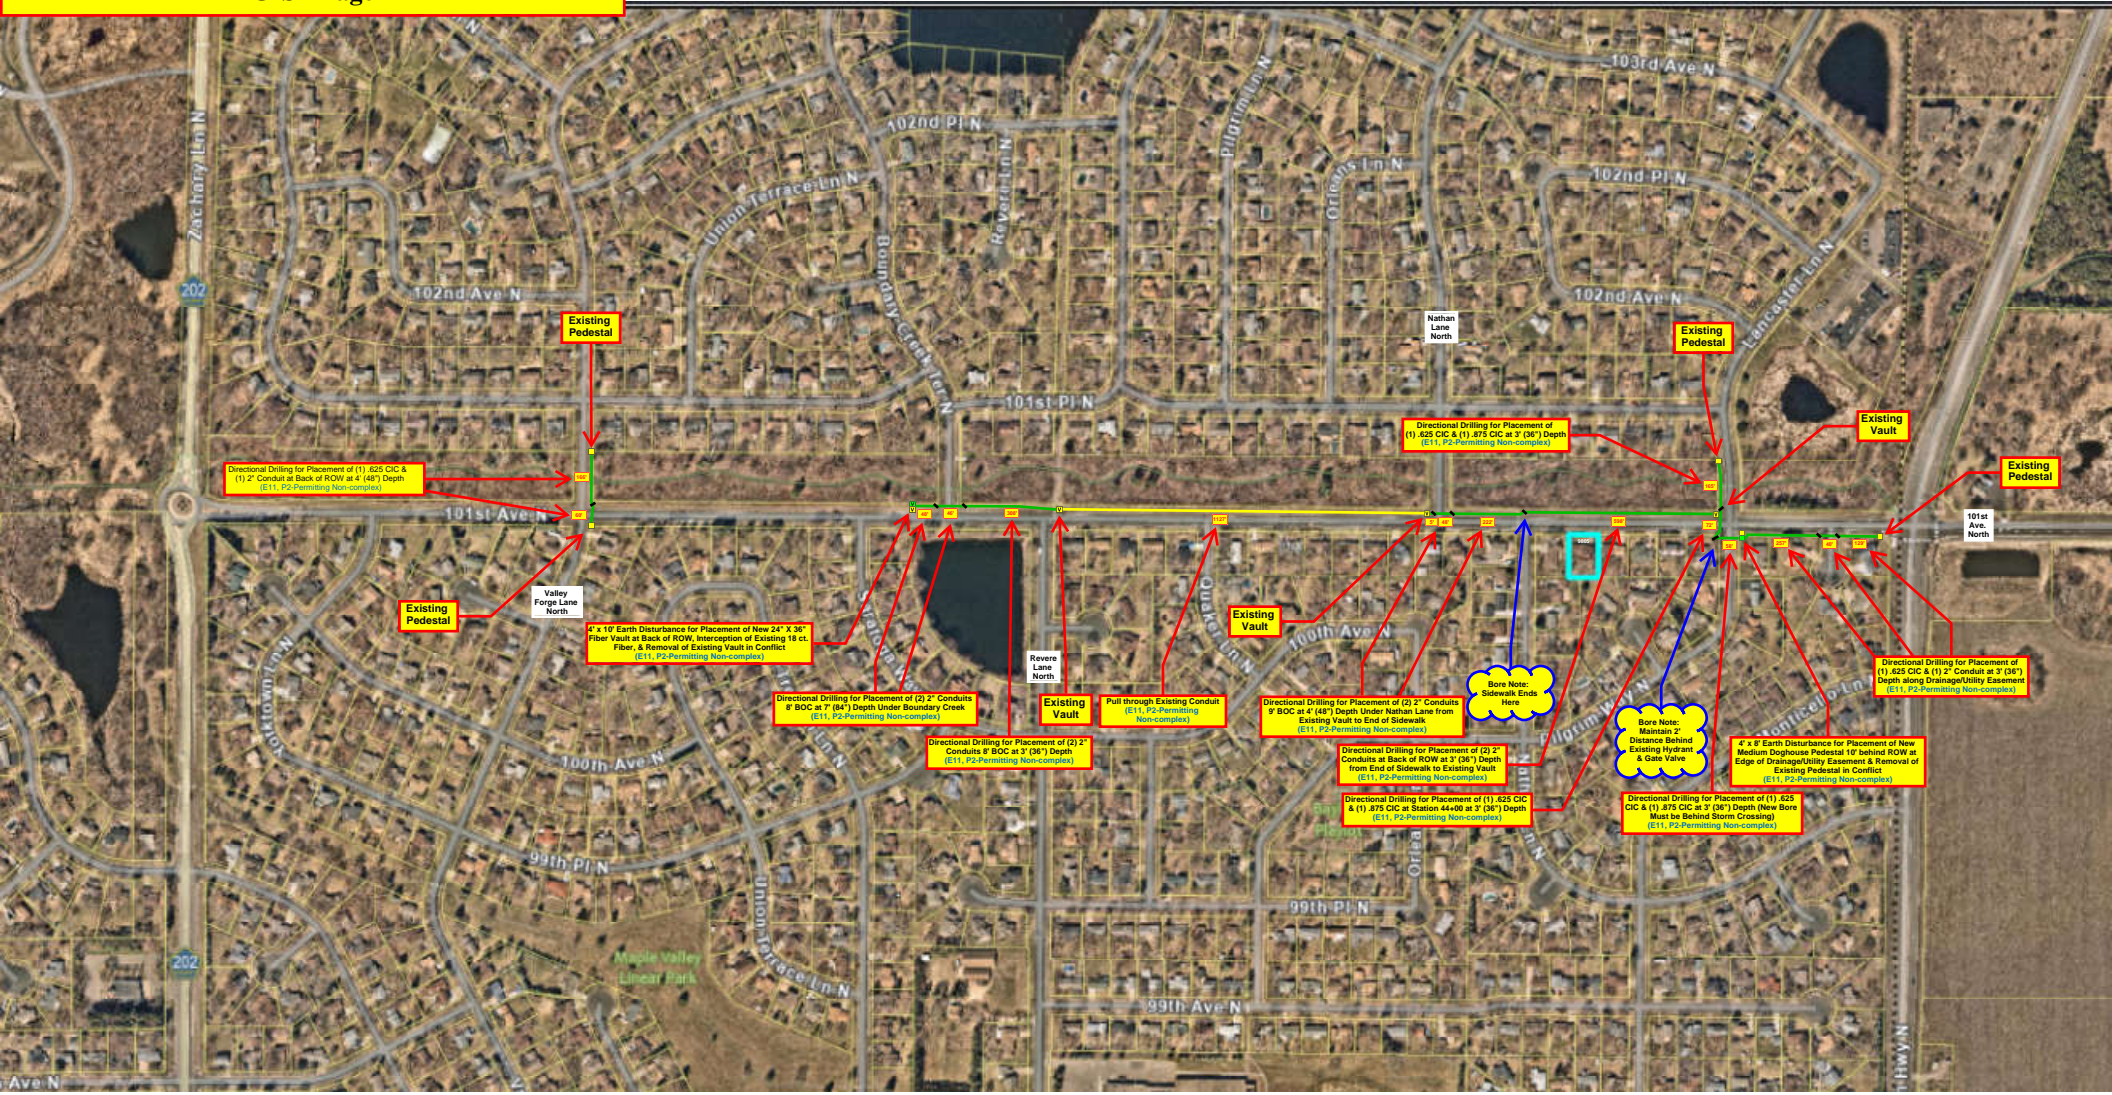


RELO - MG 2024 WM, STRM, San Street Improvements

9805 101st Ave. North
 Maple Grove, MN 55369
JB0001651481
 Node: MNMGD04R00
 Legacy: N/A
 GIS Image

Green Line = New Underground Placement	
Yellow Line = Existing Conduit	
Blue Line = Aerial Placement	
New Fiber Vault	
Existing Fiber Vault	
New Pedestal	
Existing Pedestal	

E11, E12, P2, P5 - Permit Walkout > 300' Non-complex (ROW - 300' = 3049')

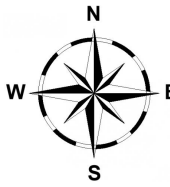


RELO - MG 2024 WM, STRM,
San Street Improvements
 9805 101st Ave. North
 Maple Grove, MN 55369
JB0001651481
 Node: MNMGD04R00
 Legacy: N/A

Green Line = New Underground Placement
 Yellow Line = Existing Conduit
 Blue Line = Aerial Placement
 New Fiber Vault
 Existing Fiber Vault
 New Pedestal
 Existing Pedestal

E11, E12, P2, P5 - Permit
 Walkout > 300' Non-Complex
 (ROW - 300' = 3042')

**** RELO Note: Cables Need RELO to Accommodate Street & Sewer Improvements - Refer to McClay's Marked-Up Plan Set for Exact Running Lines - Depth Adder May Apply ****

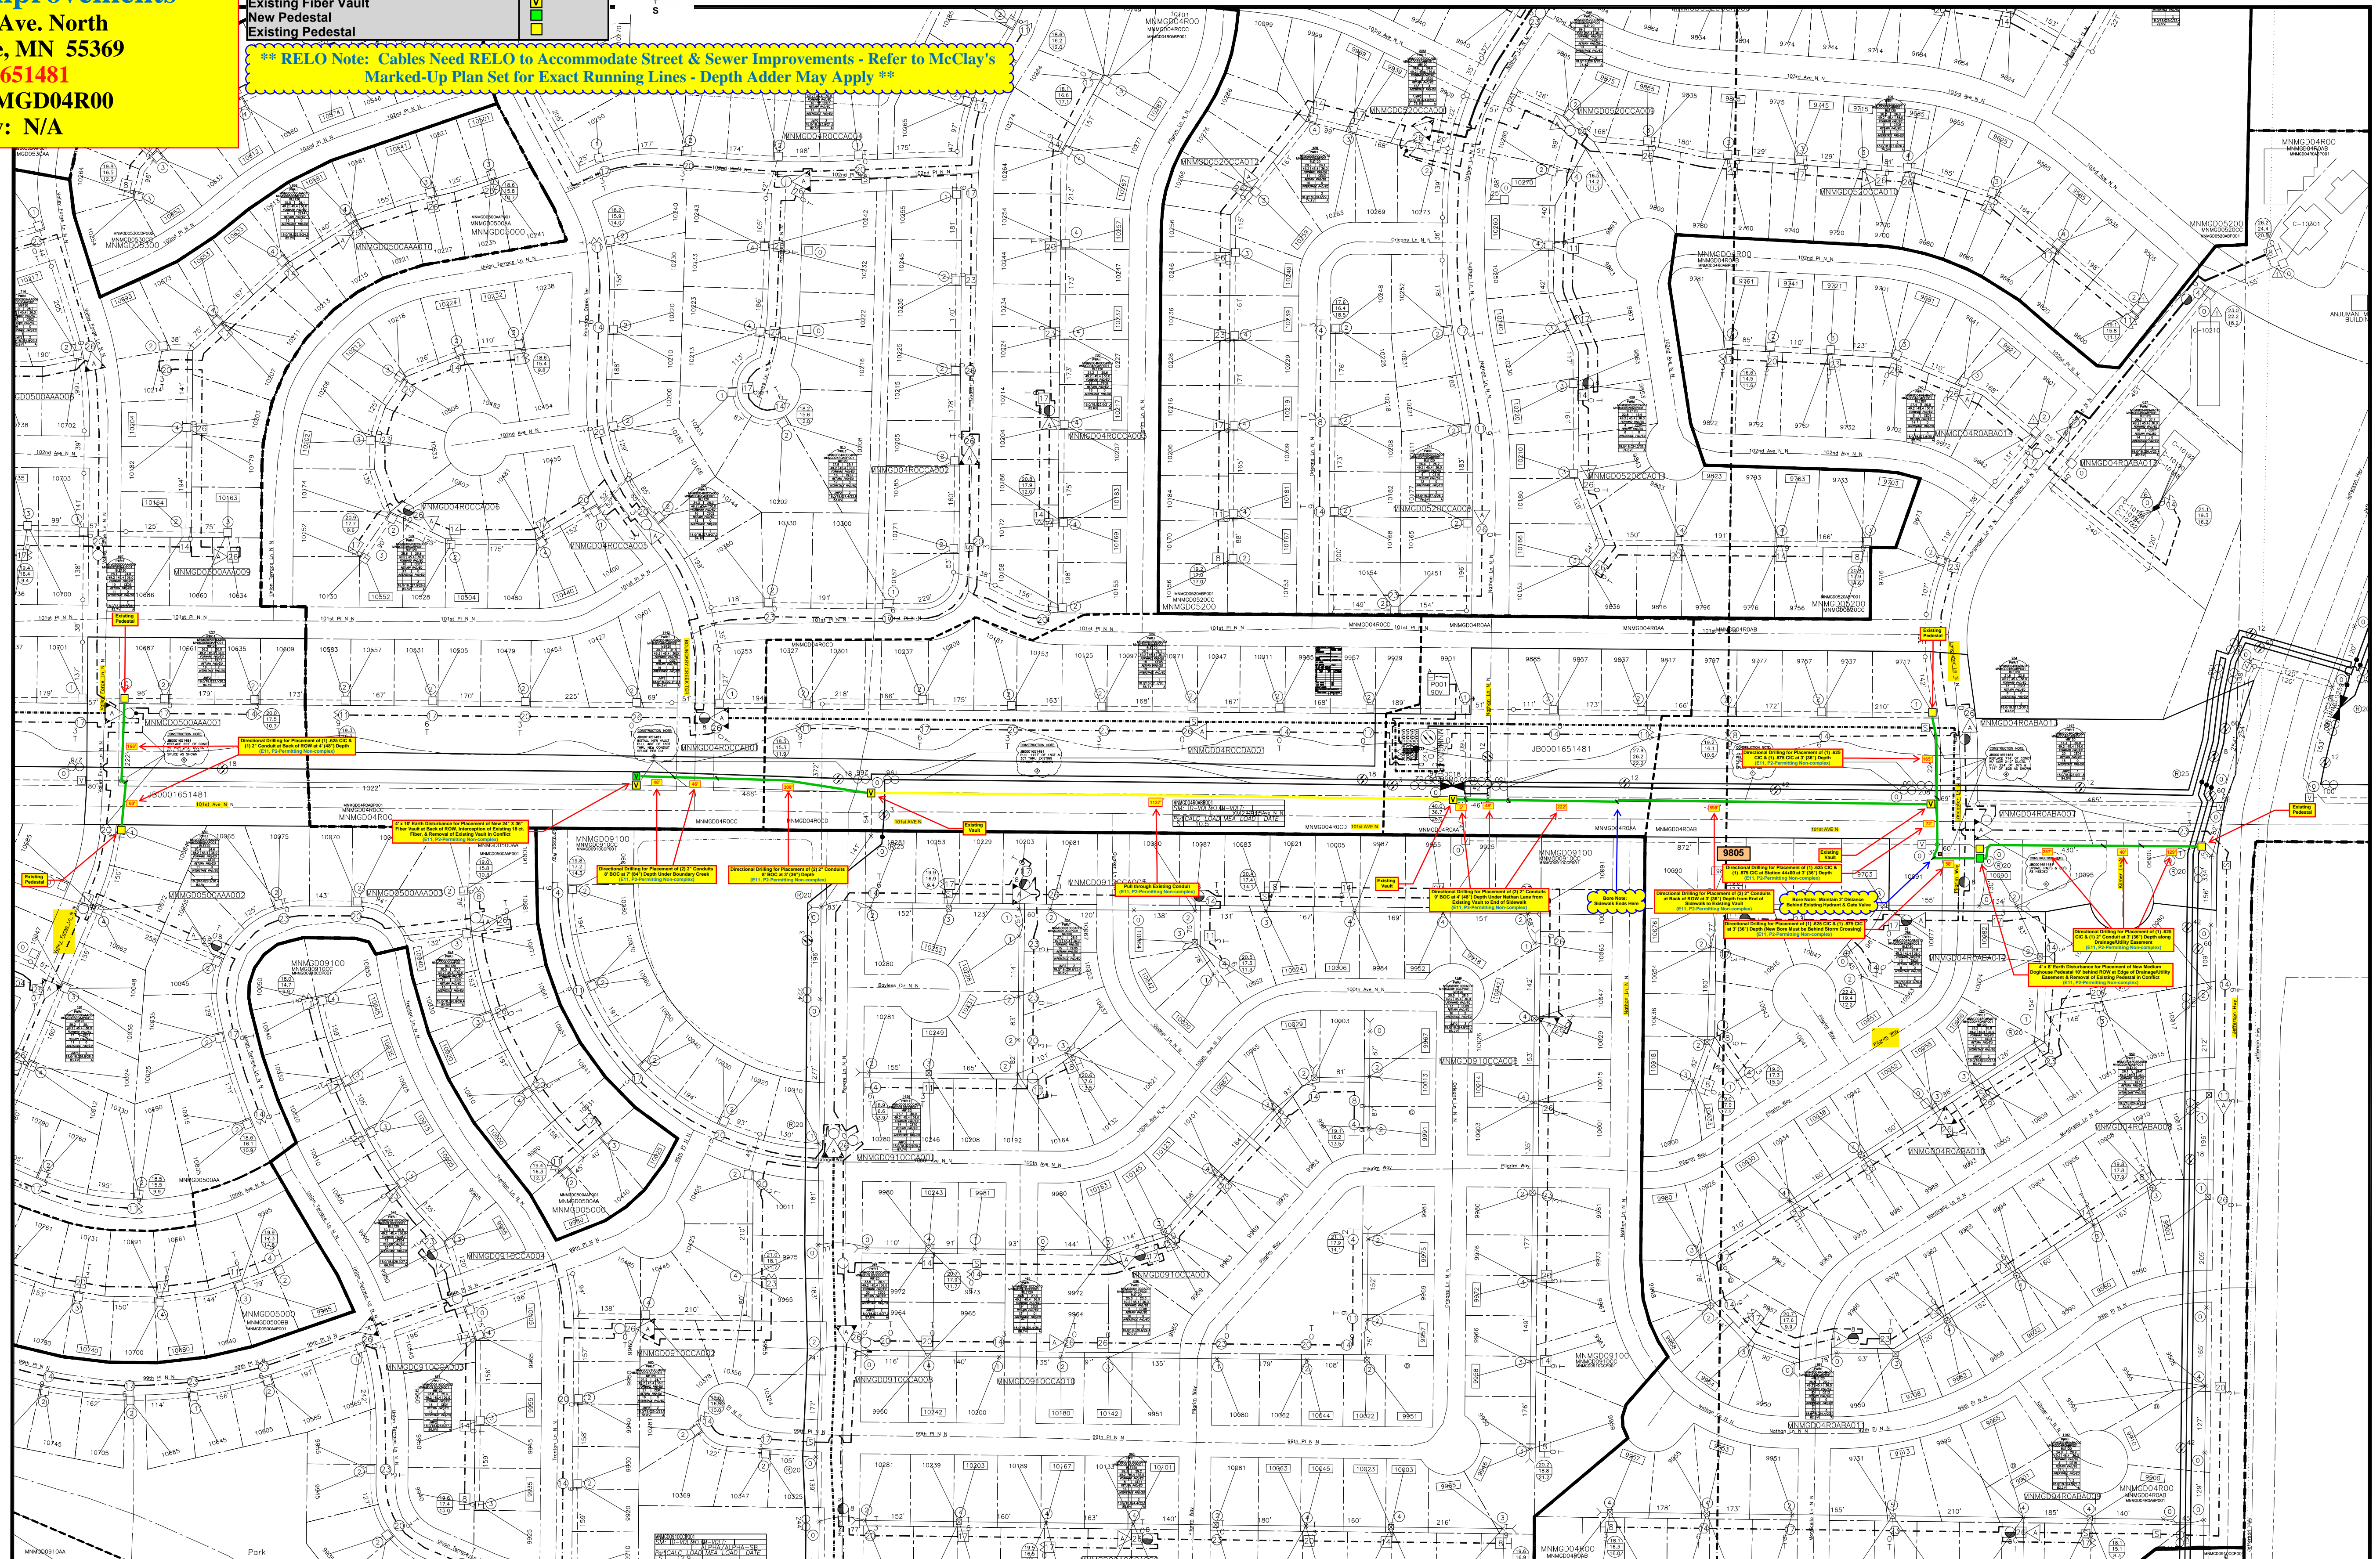

MNMGD04R00 MNMG MAPLE GROVE, MN		Rev Date Description 01 03/13/2024 FORCED RELOCATE - JB0001651481 - PRE (CO)	Rev Date Description Rev Date Description Rev Date Description Rev Date Description
---------------------------------------	--	---	--

